

















Route Log and Progress Chart

DRAFT

Please Note: Errors and Omissions May Exist.
Contact the VTrans Mapping Section with questions or concerns.

DISTRICT	TOWN	ROUTE
2	BRATTLEBORO	VT-30

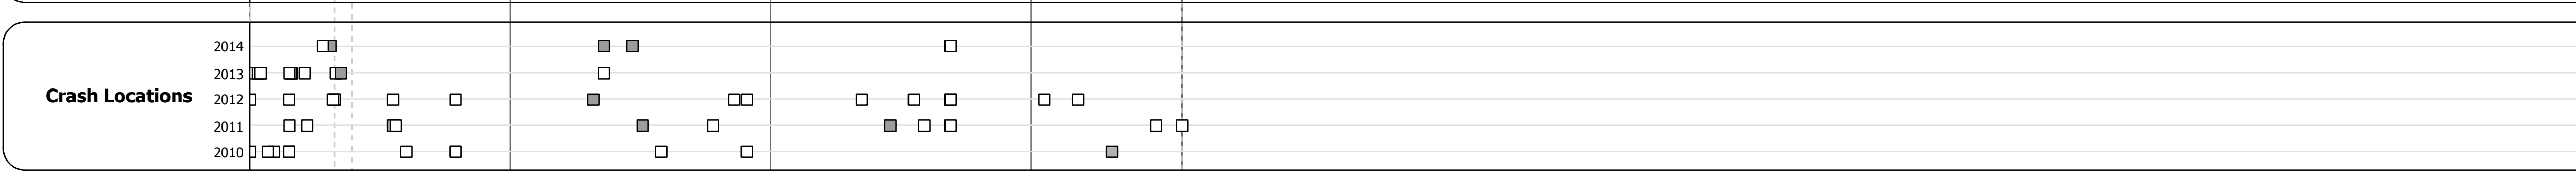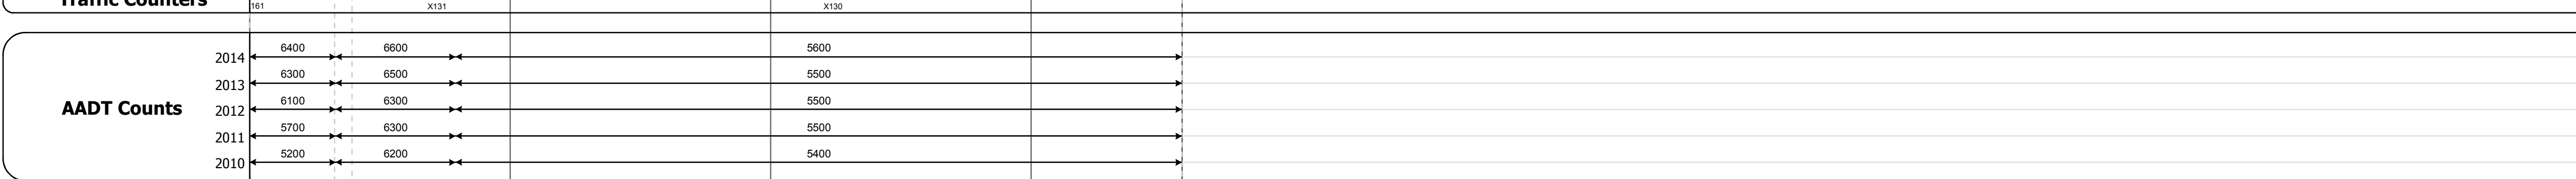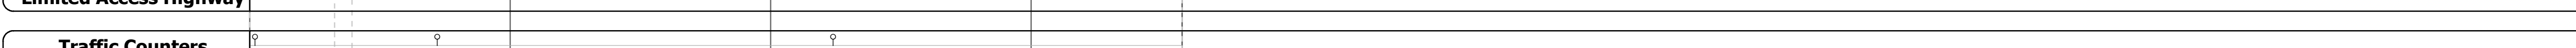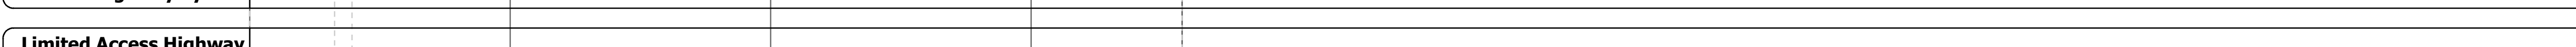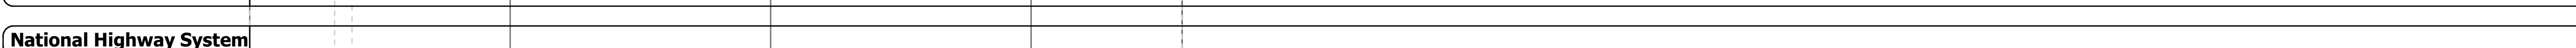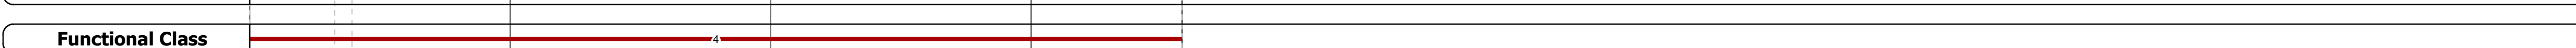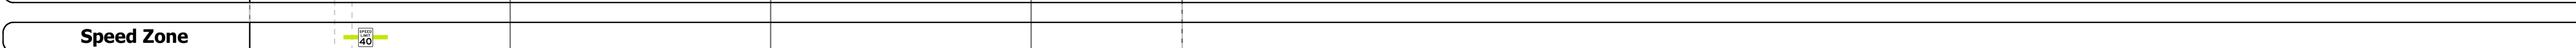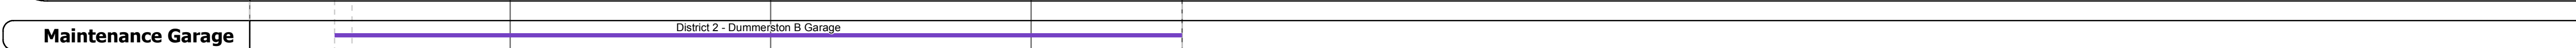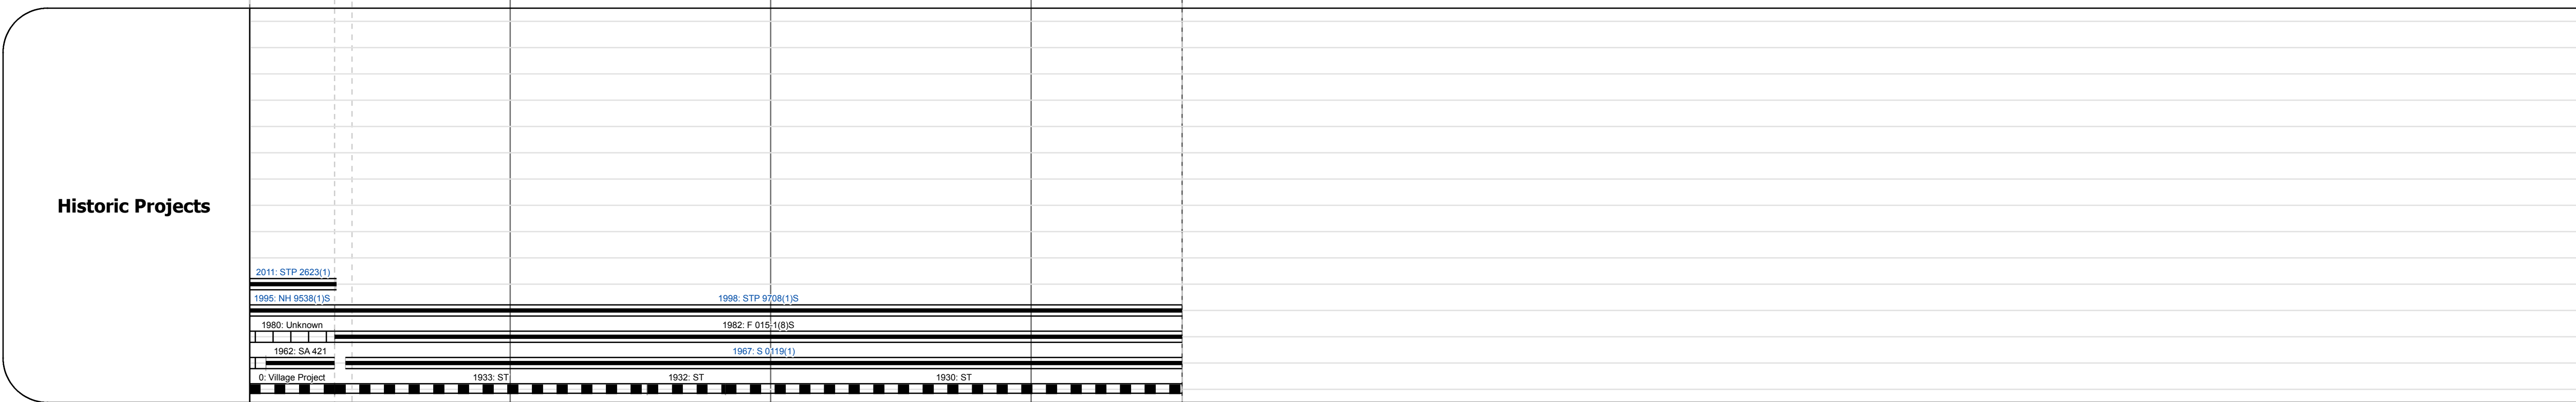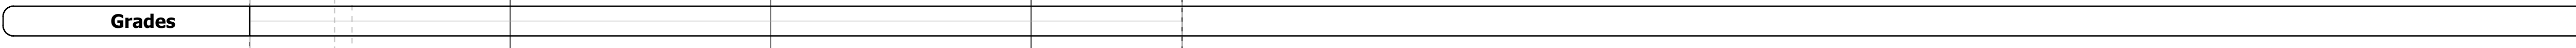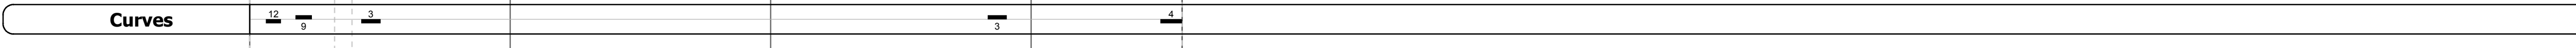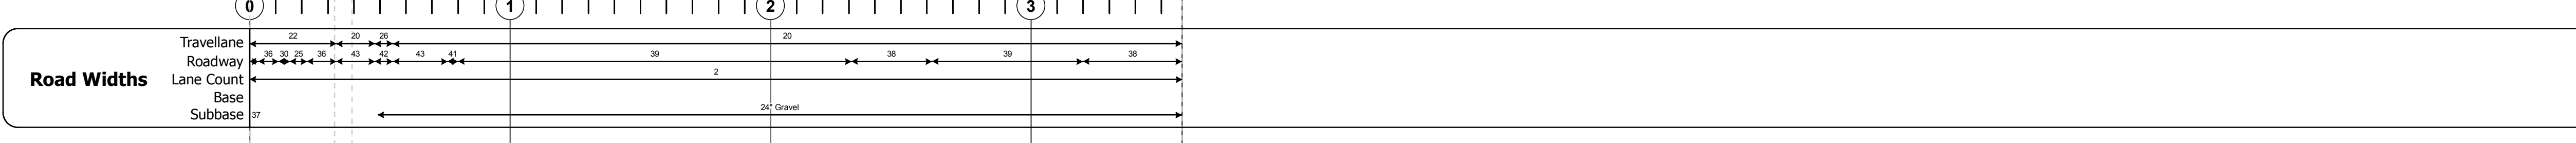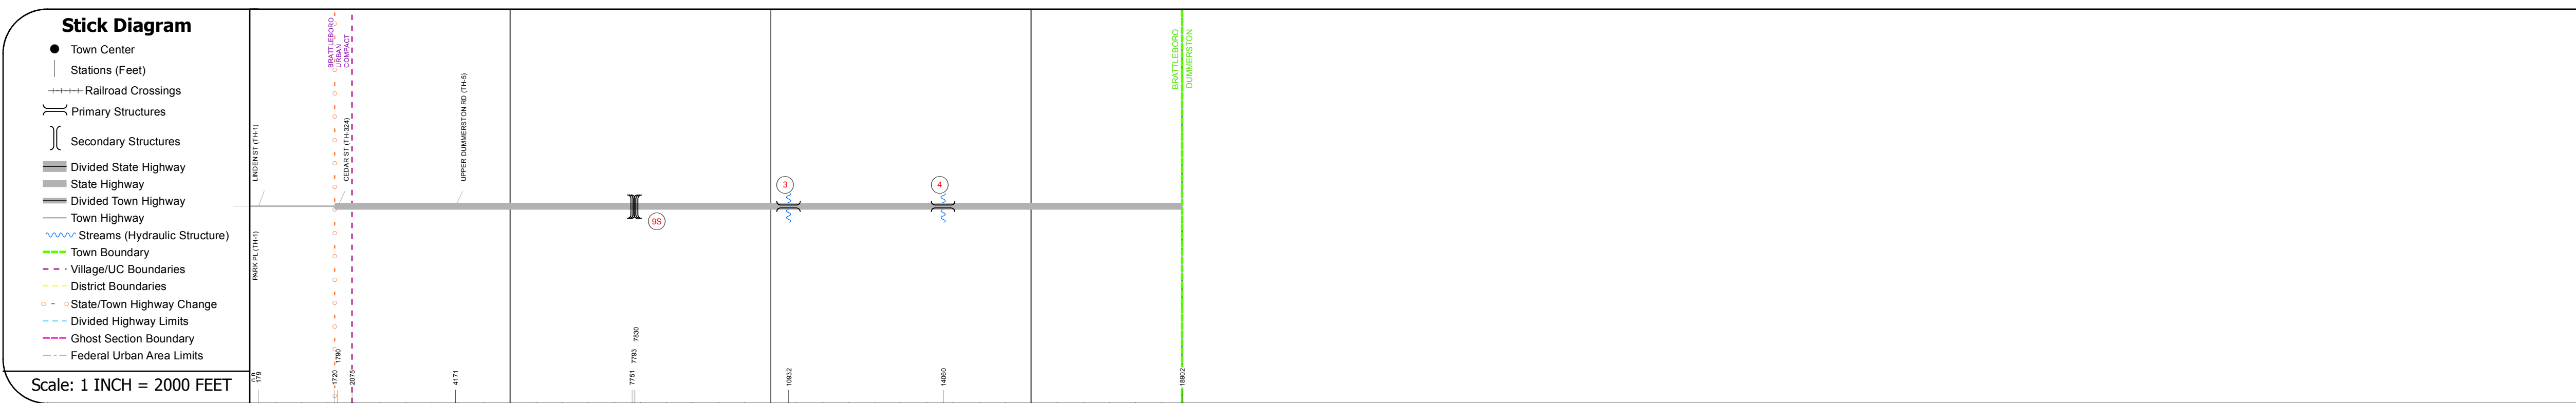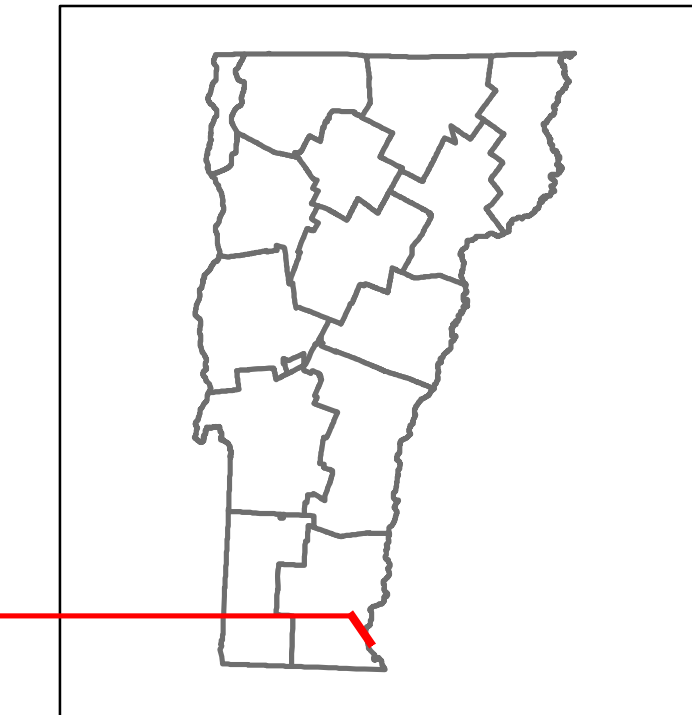

STRUCTURE DESCRIPTIONS

Bridge 95:
Truss - deck - 1960
Structure No. 200091009S13022
Length: 1016'
Width: 30.0'
Under Clearance: 40.0'
Facility Carried: 1 00091 ML
Bridge Type: HAUNCHED STL DK TRUS
Features Intersected: 1 91 OVER VT 30 WESTR
Surface: Bituminous
Maintenance/Ownership: State

Culvert 3:
Culvert - 1967
Structure No. 300015000313021
Length: 6'
Under Clearance: 6.0'
Facility Carried: VT30
Bridge Type: CGMPP
Features Intersected: BROOK
Maintenance: State

Culvert 4:
Culvert - 1967
Structure No. 300015000413021
Length: 6'
Under Clearance: 6.0'
Facility Carried: VT30
Bridge Type: ACCGMPP
Features Intersected: BROOK
Maintenance: State

Historic Projects	Functional Class	Curves	Road Widths	AADT	Mileage by Functional Class By Sheet	Mileage by Town By Sheet	DISTRICT	TOWN	Date: 11/14/16	ROUTE	
<ul style="list-style-type: none"> Unknown Retreatment Resurface Bituminous Mix Skinny Mix Bituminous Seal Indicated plans available - http://vtransmap01.aot.state.vt.us/rp/cpr/DWebstore/ 	<ul style="list-style-type: none"> 1 - Interstate System 2 - Other Freeways and Expressways 3 - Principal Arterial 4 - Minor Arterial 5 - Major Collector 6 - Minor Collector 	<ul style="list-style-type: none"> Left (degrees) Right 	<ul style="list-style-type: none"> Gravel Cold Plane and Bituminous Concrete Reclaimed Base and Bituminous Concrete Concrete Gravel 	<ul style="list-style-type: none"> grade up grade down 	<ul style="list-style-type: none"> Fatal Injury Property Damage Only Unknown Crash Type 	015-1 4 - Minor Arterial 3.580	BRATTLEBORO - V030-1302 3.58 of 3.58	2	BRATTLEBORO	1 of 1 TWN mileage: 0.0 to 3.58	VT-30 ETE mileage: 0.0 to 3.58
Page Total Mileage: 3.580 mi						Page Total Mileage: 3.58 mi					