





Route Log and Progress Chart

DRAFT

Please Note: Errors and Omissions May Exist.
Contact the VTrans Mapping Section with questions or concerns.




DISTRICT	TOWN	ROUTE
1	BENNINGTON	VT-67A

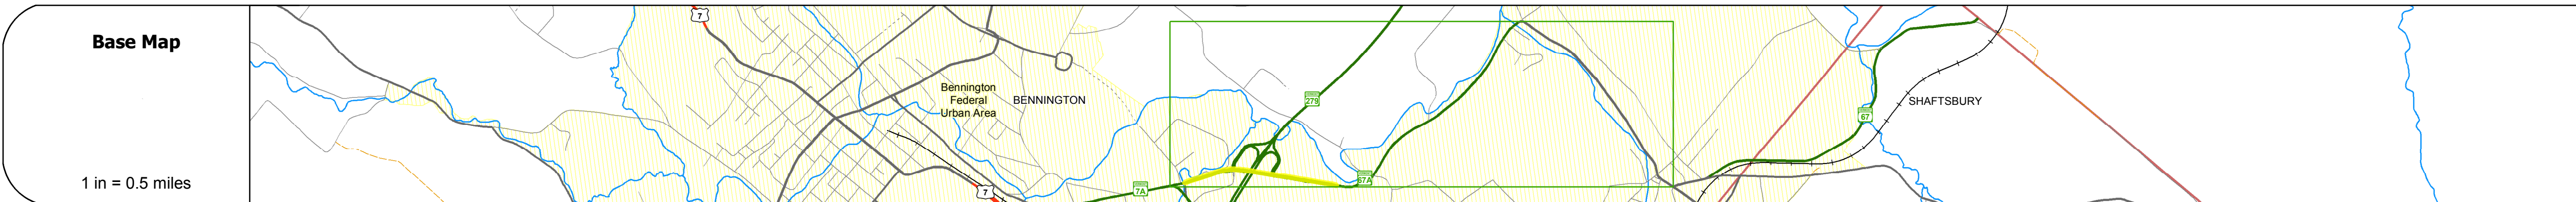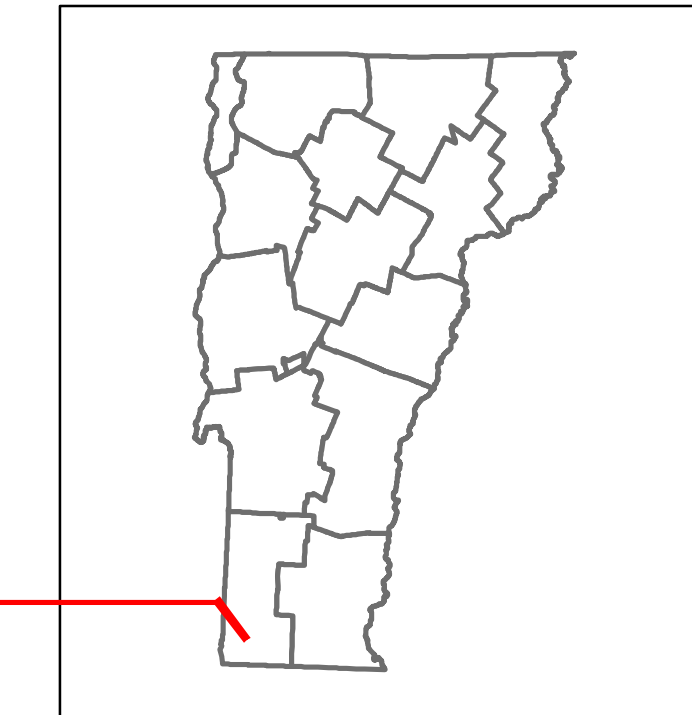

STRUCTURE DESCRIPTIONS

Bridge 5E:
Stringer/multi-beam or girder - 1973
Structure No. 200110005E02022
Length: 182'
Width: 46.9'
Under Clearance: 14.17'
Facility Carried: VT 00279 ML
Bridge Type: 3-SPAN CONT WLD GDR
Features Intersected: VT 279 OVER VT 67 A
Surface: Bituminous
Maintenance/Ownership: State

Bridge 5W:
Stringer/multi-beam or girder - 1973
Structure No. 200110005W02022
Length: 182'
Width: 41.5'
Under Clearance: 14.33'
Facility Carried: VT 00279 ML
Bridge Type: 3-SPAN CONT WLD GDR
Features Intersected: VT 279 OVER VT 67 A
Surface: Bituminous
Maintenance/Ownership: State

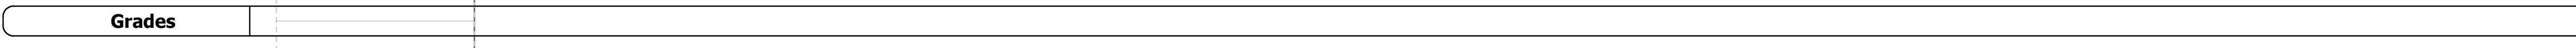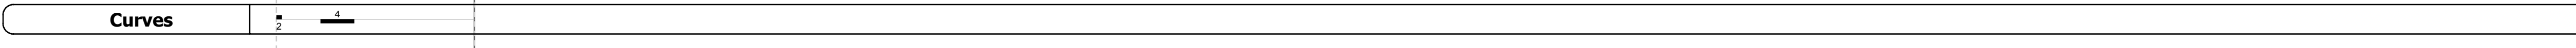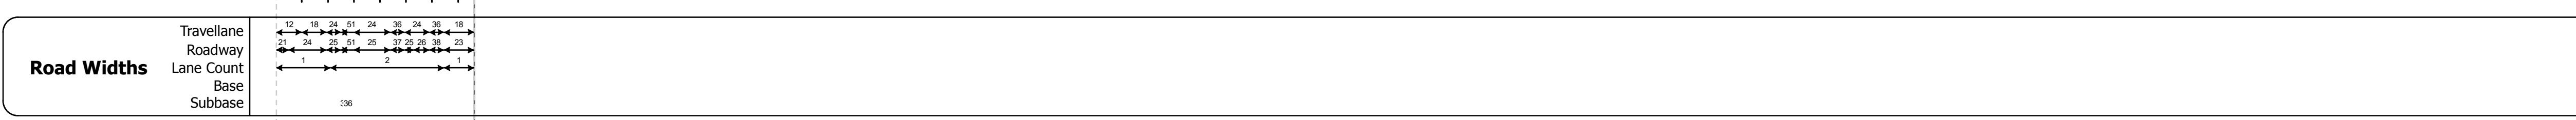

Historic Projects

2010: STP 2626(1)
1998: CMG SDN(8)
1994: M 1000(13)S
1974: AP 0101(50)
1963: MA 506(63)
1963: APP 1153
1921: STATE AID
1921: MSB-15

Maintenance Garage District 1 - Bennington Garage

Speed Zone

Functional Class 4

National Highway System

Limited Access Highway

Traffic Counters

AADT Counts

2014	
2013	
2012	
2011	
2010	

Crash Locations

2014	
2013	
2012	
2011	
2010	

Historic Projects	Functional Class	Curves	Road Widths	AADT	Mileage by Functional Class By Sheet	Mileage by Town By Sheet	DISTRICT	TOWN	Date: 11/15/16	ROUTE	
<ul style="list-style-type: none"> Unknown Bituminous Concrete Retreatment Resurface Bituminous Mix Skinny Mix Bituminous Seal Surface Treated Gravel Plant Mix Reclaimed Base and Bituminous Concrete Concrete Gravel 	<ul style="list-style-type: none"> 1 - Interstate System 2 - Other Freeways and Expressways 3 - Principal Arterial 4 - Minor Arterial 5 - Major Collector 6 - Minor Collector 	<ul style="list-style-type: none"> Left Right grade up grade down 	<ul style="list-style-type: none"> Traffic Counters (counter ID) 	<ul style="list-style-type: none"> Fatal Injury Property Damage Only Unknown Crash Type 	1000 4 - Minor Arterial 0.760 Page Total Mileage: 0.760 mi	BENNINGTON - V067A0202S 0.76 of 0.76 Page Total Mileage: 0.76 mi	1	BENNINGTON	1 of 1 TWN mileage: 0.102 to 0.862	11/15/16	VT-67A ETE mileage: 0.102 to 0.862