













Route Log and Progress Chart


DRAFT

Please Note: Errors and Omissions May Exist.
Contact the VTrans Mapping Section with questions or concerns.

DISTRICT	TOWN	ROUTE
8	HYDE PARK	VT-100

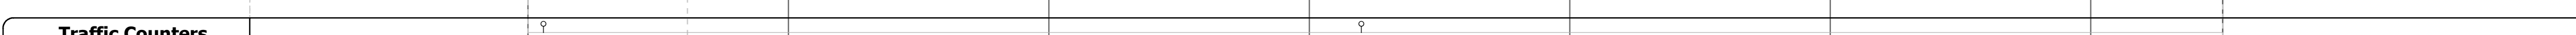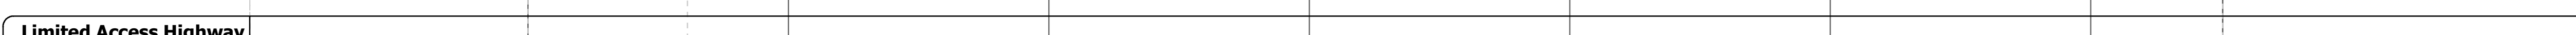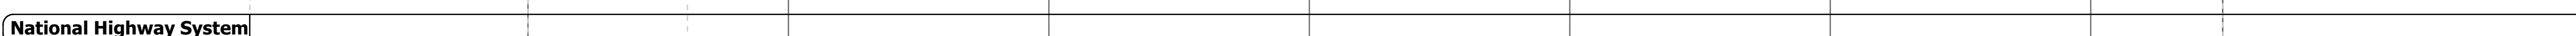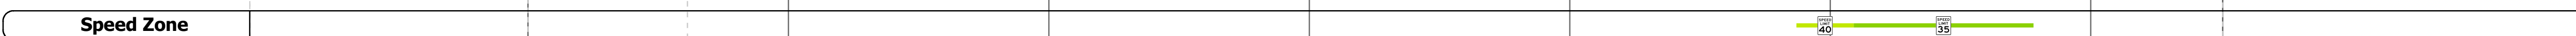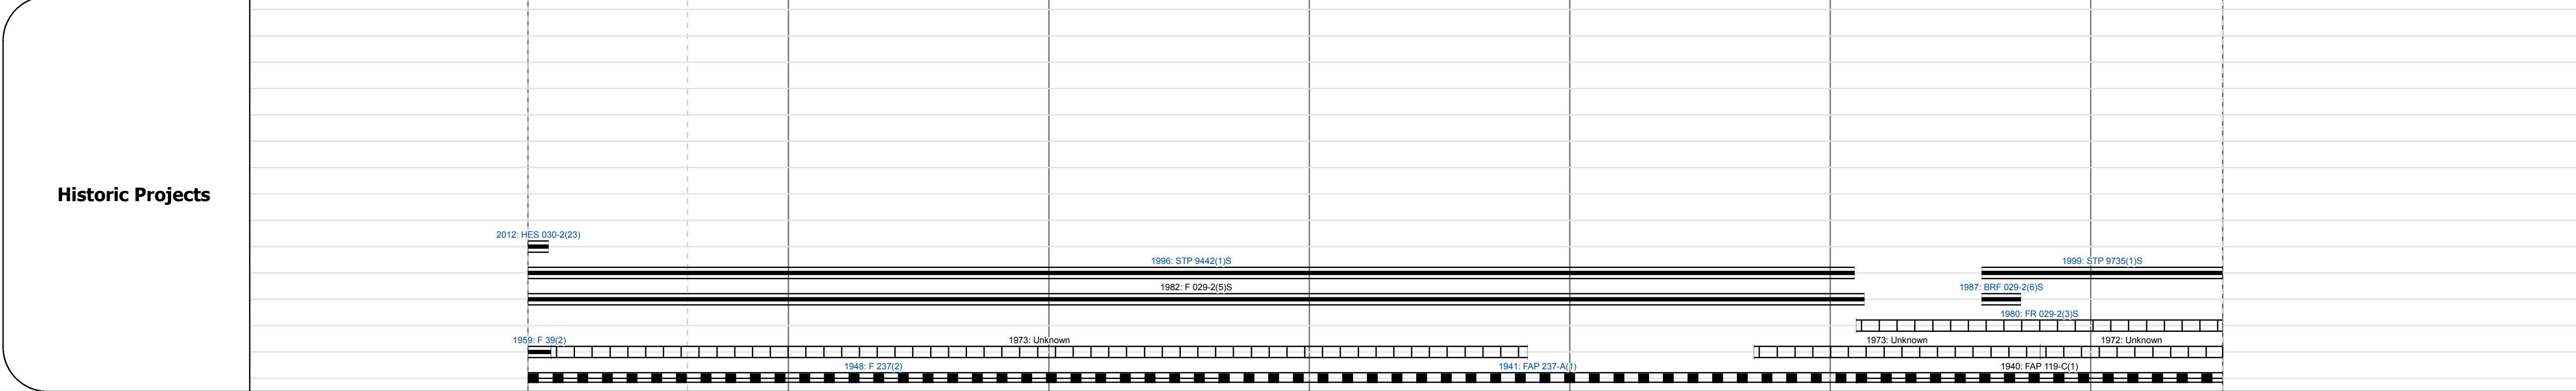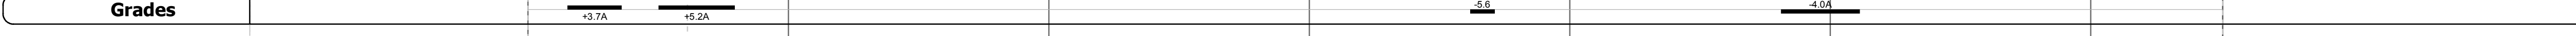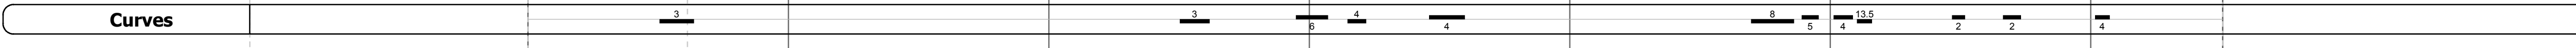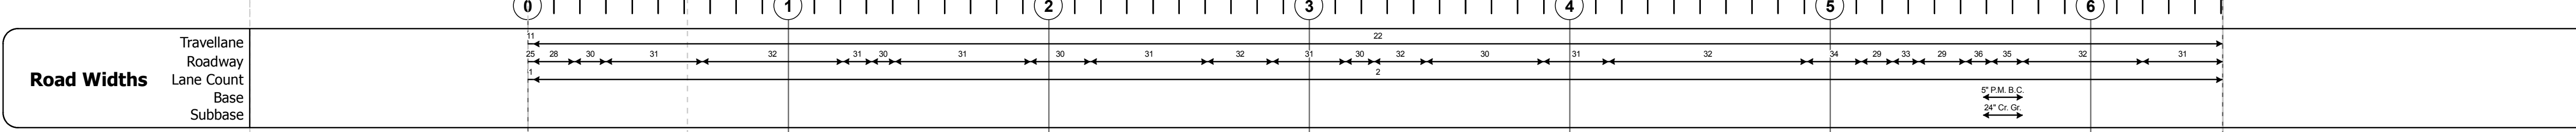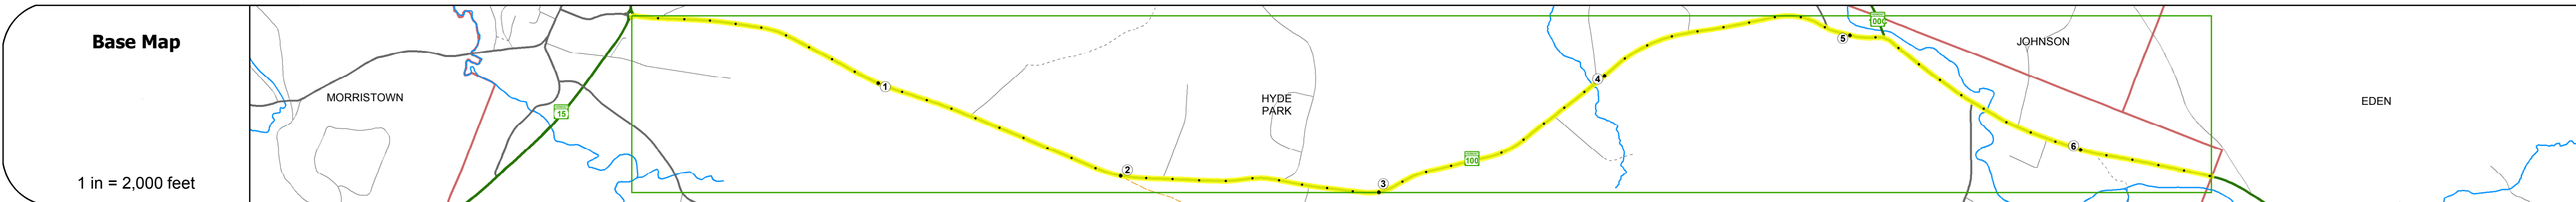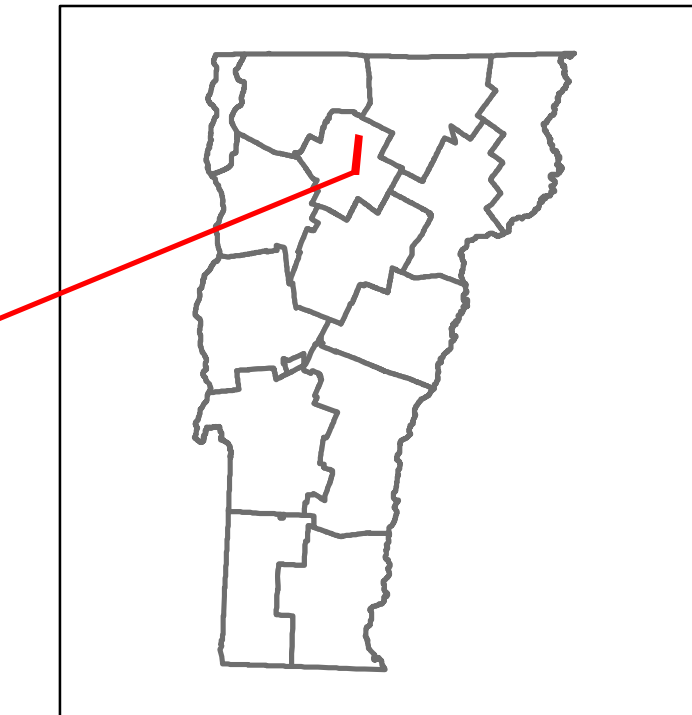

Year	Station 0.000	Station 0.500	Station 1.000	Station 1.500	Station 2.000	Station 2.500	Station 3.000	Station 3.500	Station 4.000	Station 4.500	Station 5.000	Station 5.500	Station 6.000	Station 6.507
2014	5000													
2013	5000													
2012	4900													
2011	4500													
2010	4000													

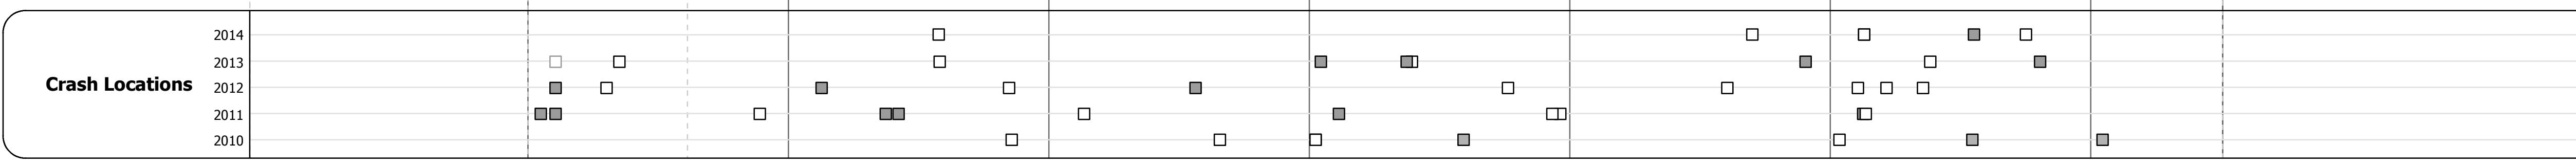

STRUCTURE DESCRIPTIONS

Culvert - 1941
 Structure No. 300029021608051
 Length: 12'
 Under Clearance: 10.0'
 Facility Carried: VT100
 Bridge Type: RC BOX
 Features Intersected: BROOK
 Maintenance: State

Bridge 217
 Stringer/multi-beam or girder - 1986
 Structure No. 200029021708052
 Length: 72'
 Width: 36.7'
 Facility Carried: VT 00100 ML
 Bridge Type: ROLLED BEAM
 Features Intersected: GHON RIVER
 Surface: Bituminous
 Maintenance/Ownership: State

Historic Projects Unknown, Bituminous Concrete, Retreatment, Resurface, Bituminous Mix, Bituminous Seal, Surface Treated Gravel, Plant Mix, Reclaimed Base and Bituminous Concrete	Functional Class 1- Interstate System, 2- Other Freeways and Expressways, 3- Principal Arterial, 4- Minor Arterial, 5- Major Collector, 6- Minor Collector	Curves Left (segress), Right, Grades: grade up, grade down	Road Widths Traffic Counters (counter ID)	AAADT Fatal, Injury, Property Damage Only, Unknown Crash Type	Mileage by Functional Class By Sheet 029-2 4 - Minor Arterial 6.507	Mileage by Town By Sheet HYDE PARK - V100-0805 Ghost Section - (VT-15, MM 2.892 to 1.827) 6.507 of 6.507	DISTRICT 8	TOWN HYDE PARK	Date: 11/15/16	ROUTE VT-100 ETE mileage: 162.119 to 168.626
Speed Zones 25, 30, 35, 40, 45, 50, 55, 60, 65						Page Total Mileage: 6.507 mi		Page Total Mileage: 6.507 mi		1 of 1 TWN mileage: 0.0 to 6.507