




Route Log and Progress Chart

DRAFT


Please Note: Errors and Omissions May Exist.
Contact the VTrans Mapping Section with questions or concerns.

DISTRICT	TOWN	ROUTE
9	NEWPORT TOWN	VT-100

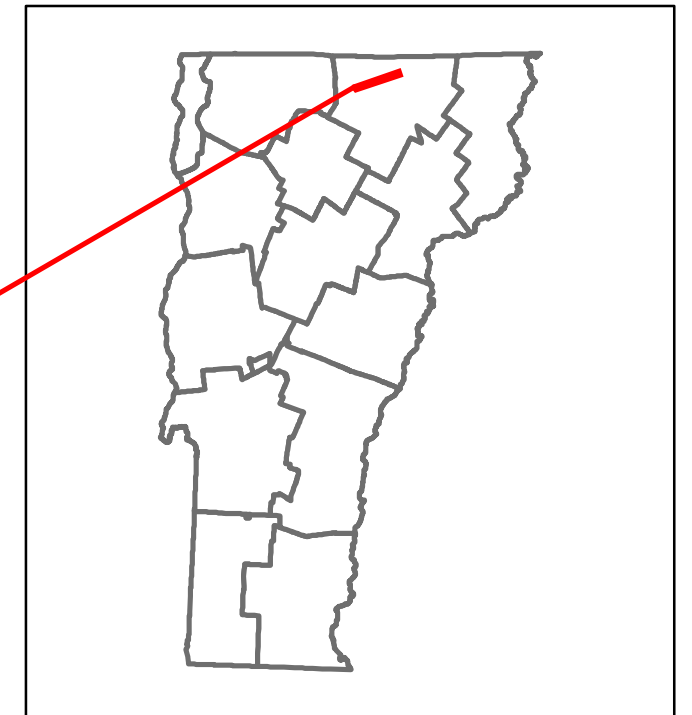

Base Map


1 in = 0.5 miles

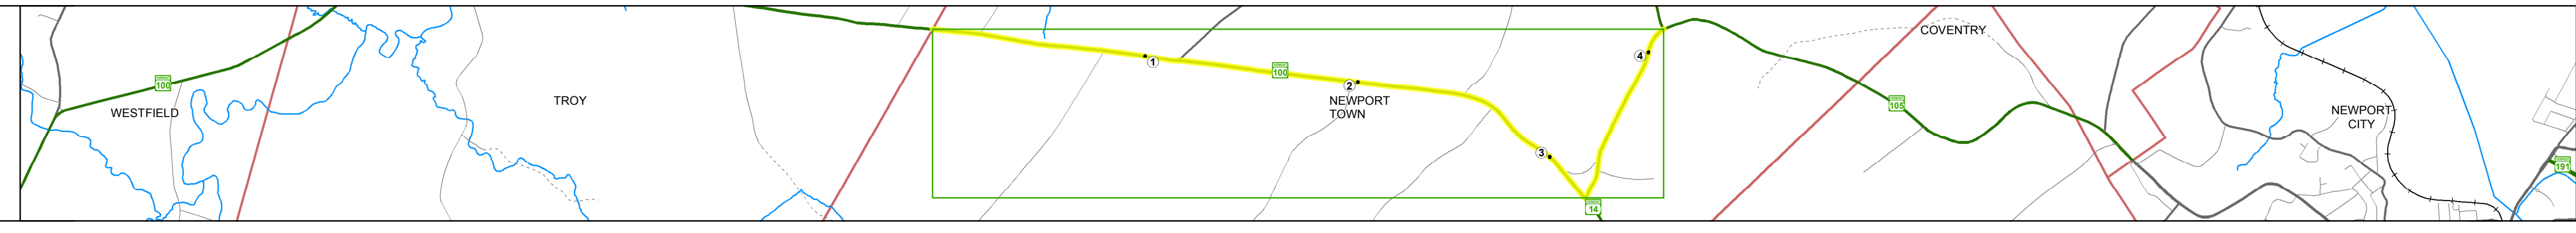

Stick Diagram

- Town Center
- Stations (Feet)
- Railroad Crossings
- Primary Structures
- Secondary Structures
- Divided State Highway
- State Highway
- Divided Town Highway
- Town Highway
- Streams (Hydraulic Structure)
- Town Boundary
- Village/UC Boundaries
- District Boundaries
- State/Town Highway Change
- Divided Highway Limits
- Ghost Section Boundary
- Federal Urban Area Limits





Scale: 1 INCH = 2000 FEET

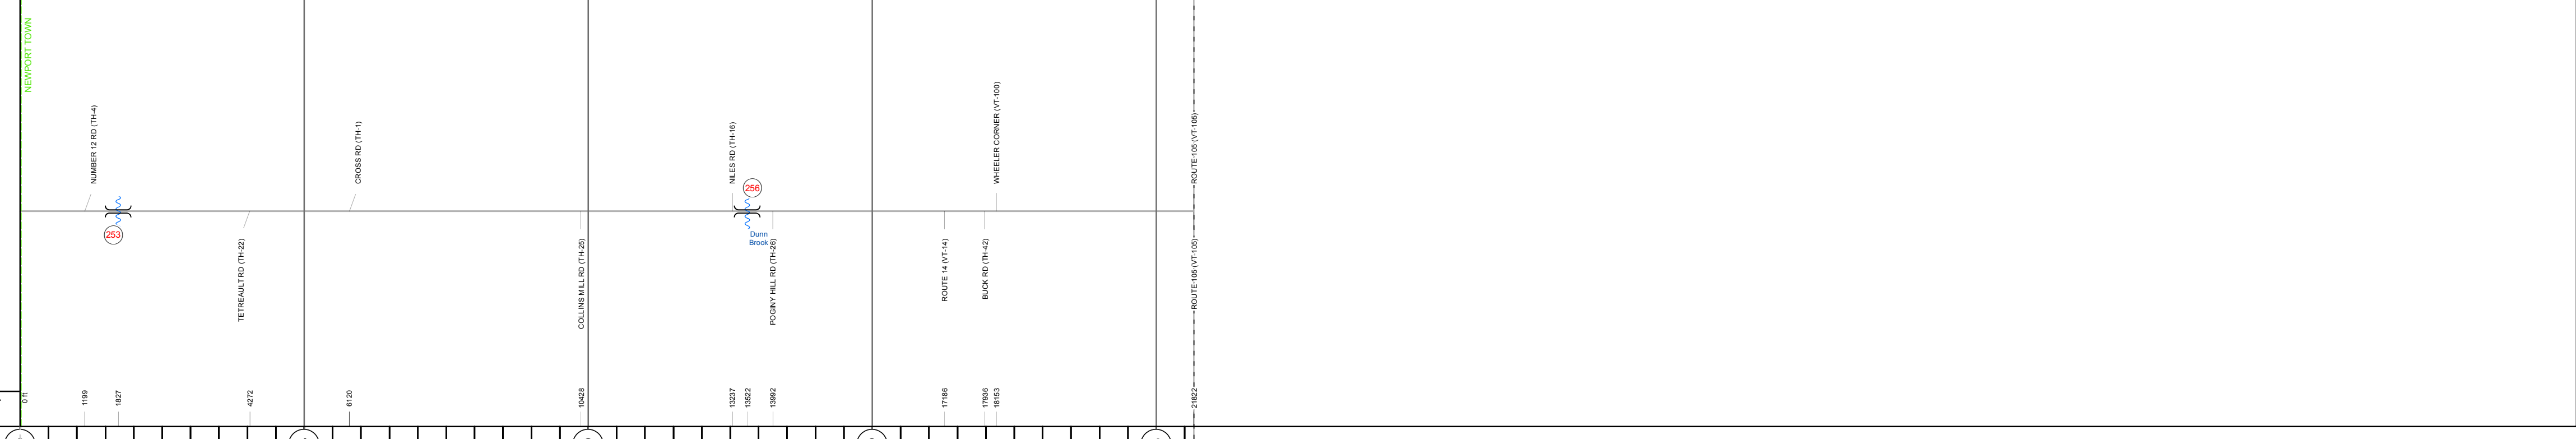

STRUCTURE DESCRIPTIONS

Culvert - 1933
Structure No: 300029025310161
Length: 9'
Under Clearance: 4.0'
Facility Carried: VT100
Bridge Type: CONCRETE BOX
Features Intersected: BROOK
Maintenance: State

Culvert - 1991
Structure No: 300029025610161
Length: 8'
Under Clearance: 8.0'
Facility Carried: VT100
Bridge Type: MULTI PLATE PIPE
Features Intersected: STONEY BROOK
Maintenance: State

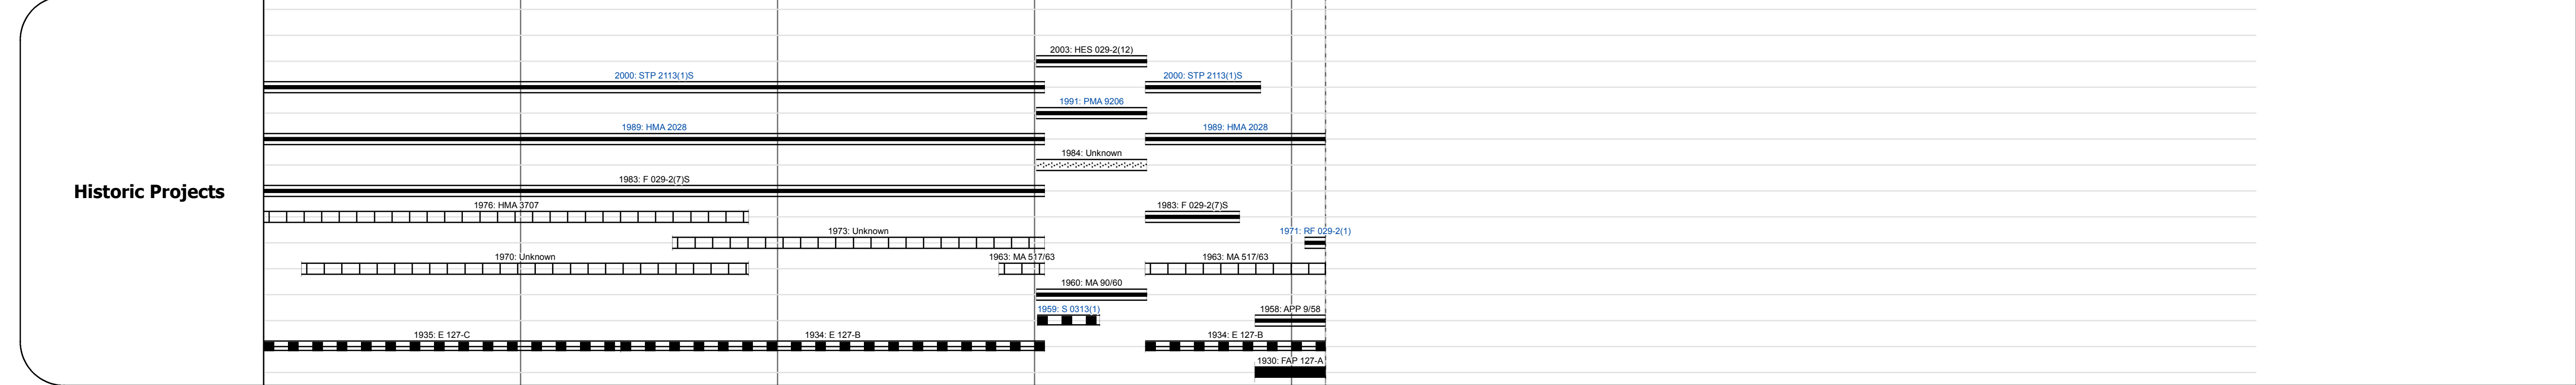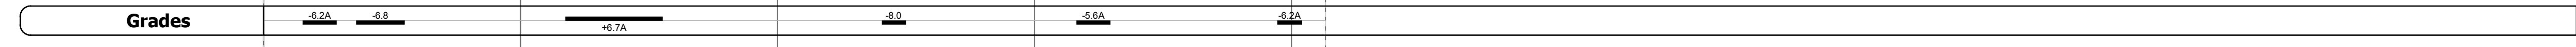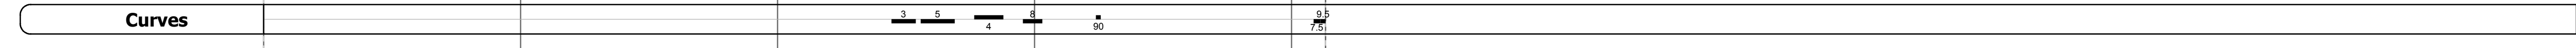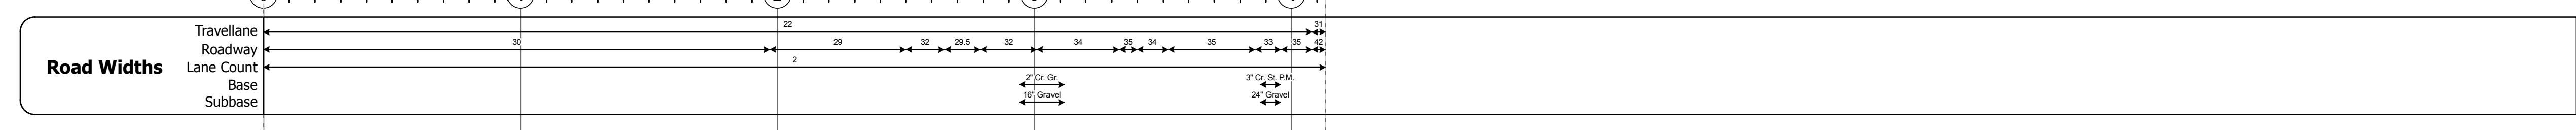

Maintenance Garage: District 9 - Westfield Garage

Speed Zone

Functional Class: 4

National Highway System


Limited Access Highway

Traffic Counters: P120, P121

Customer Service Levels: Regional Corridor

AADT Counts

Year	2015	3000	5300	2700
Year	2014	3000	4600	2300
Year	2013	3100	3800	2000
Year	2012	3100	3100	1600
Year	2011	3100	3000	2200

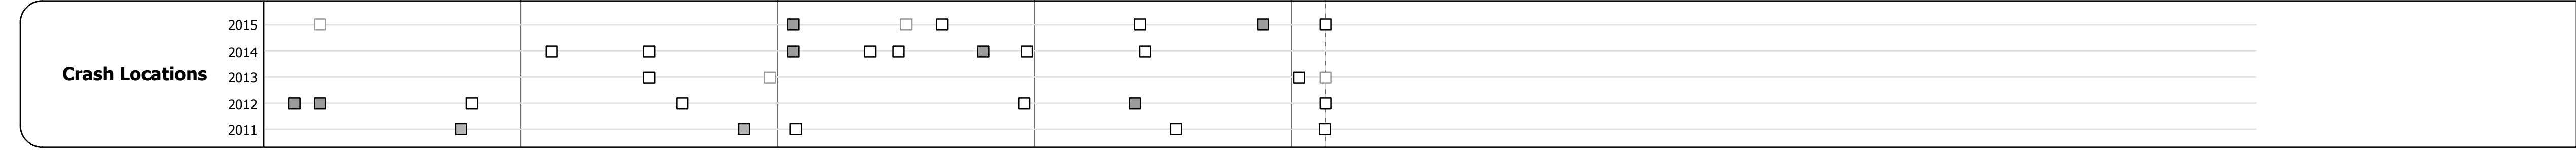

<p>Historic Projects</p> <ul style="list-style-type: none"> Unknown Bituminous Concrete Retreatment Resurface Bituminous Mix Skinny Mix Bituminous Seal 	<p>Functional Class</p> <ul style="list-style-type: none"> 1 - Interstate System 2 - Other 3 - Principal Arterial 4 - Minor Arterial 5 - Major Collector 6 - Minor Collector Freeways and Expressways 	<p>Curves</p> <ul style="list-style-type: none"> Left (segreg) Right 	<p>Road Widths</p> <p>(ft)</p>	<p>AADT</p> <p>(count)</p>	<p>Mileage by Functional Class By Sheet</p> <p>029-2 4 - Minor Arterial 4.133</p>	<p>Mileage by Town By Sheet</p> <p>NEWPORT TOWN - V100-1016 4.133 of 4.133</p>	<p>DISTRICT</p> <p>9</p>	<p>TOWN</p> <p>NEWPORT TOWN</p>	<p>Date: 11/22/16</p>	<p>ROUTE</p> <p>VT-100</p>
<p>Speed Zones</p> <p>25 30 35 40 45 50 55 60 65</p>	<p>Grades</p> <ul style="list-style-type: none"> grade up grade down 	<p>Traffic Counters</p> <p>(counter ID)</p>	<p>Crash Locations</p> <ul style="list-style-type: none"> Fatal Property Damage Only Injury Unknown Crash Type 	<p>Page Total Mileage: 4.133 mi</p>	<p>Page Total Mileage: 4.133 mi</p>	<p>1 of 1</p> <p>TWN mileage: 0.0 to 4.133</p>	<p>ETE mileage: 191.41 to 195.543</p>			