





Route Log and Progress Chart

DRAFT













Please Note: Errors and Omissions May Exist.
Contact the VTrans Mapping Section with questions or concerns.

DISTRICT	TOWN	ROUTE
9	WESTFIELD	VT-100

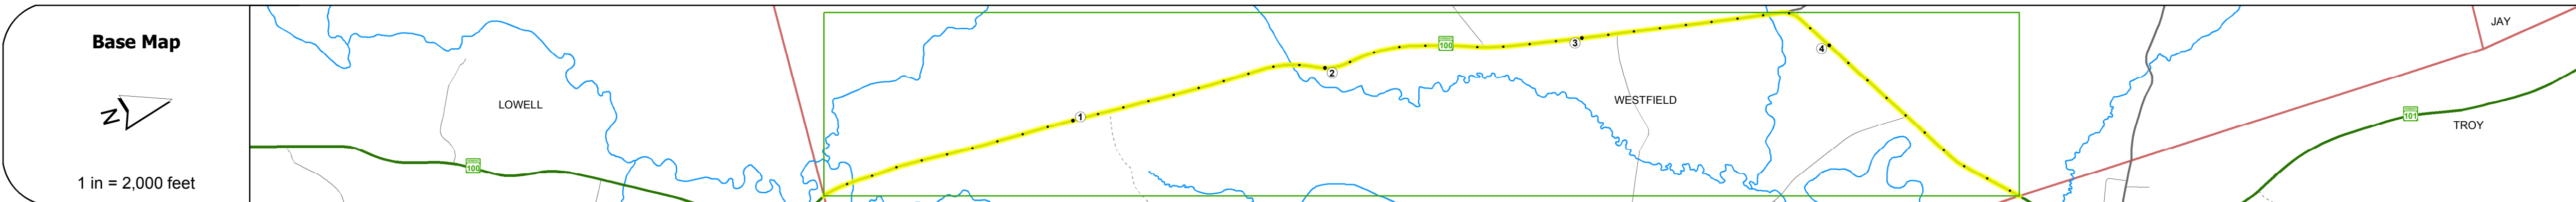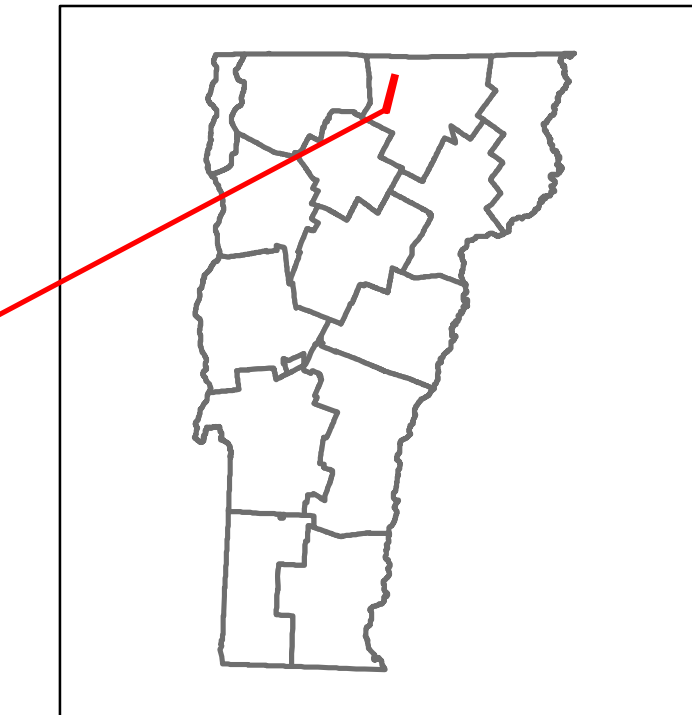

STRUCTURE DESCRIPTIONS

- Culvert 240:**
Culvert - 1941
Structure No. 300029024010181
Length: 54'
Under Clearance: 6.0'
Facility Carried: VT100
Bridge Type: (4) ACCGMP
Features Intersected: RELIEF STRUCTURE
Maintenance: State
- Bridge 241:**
Stringer/multi-beam or girder - 1956
Structure No. 200029024110182
Length: 99'
Width: 28.1'
Facility Carried: VT 00100 ML
Bridge Type: ROLLED BEAM
Features Intersected: MISSISQUOI RIVER
Surface: Bituminous
Maintenance/Ownership: State
- Culvert 244:**
Culvert - 1973
Structure No. 200029024410182
Length: 23'
Facility Carried: VT 00100 ML
Bridge Type: TWIN CGMPPA
Features Intersected: TAFT BROOK
Maintenance/Ownership: State
- Culvert 250:**
Culvert - 1970
Structure No. 200029025010182
Length: 27'
Facility Carried: VT 00100 ML
Bridge Type: TWIN CELL RC BOX
Features Intersected: MILL BROOK
Maintenance/Ownership: State

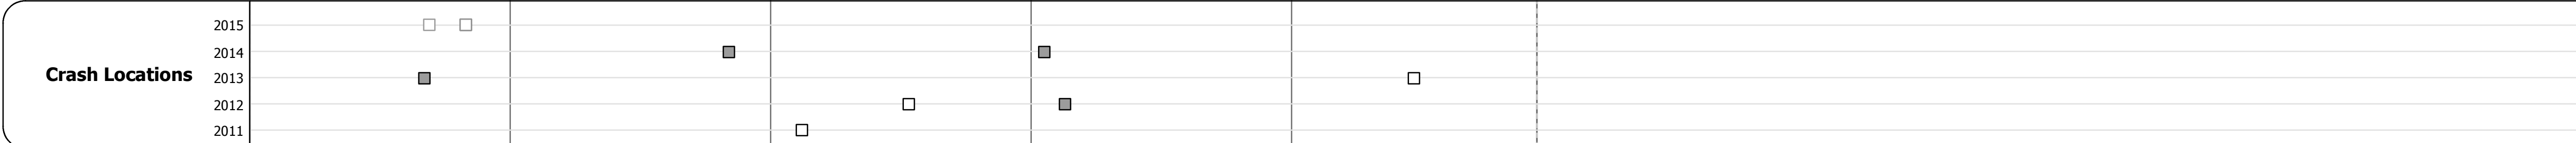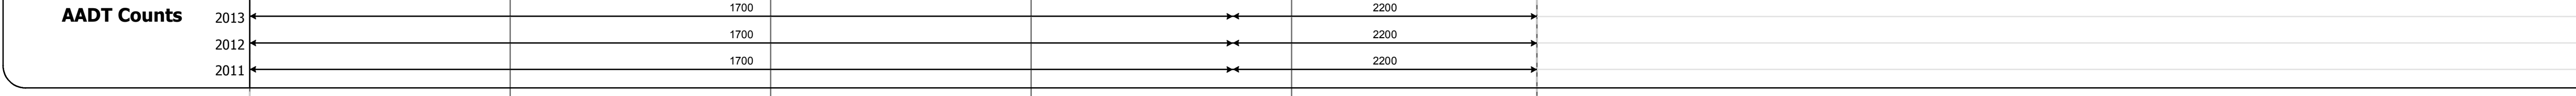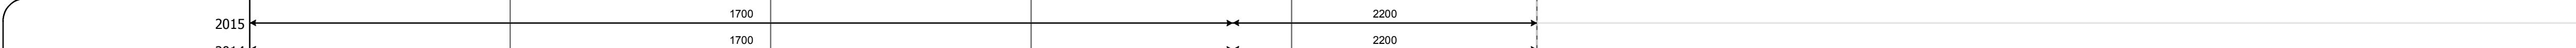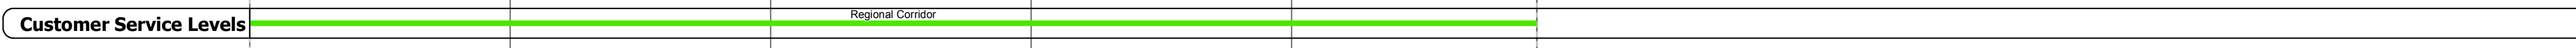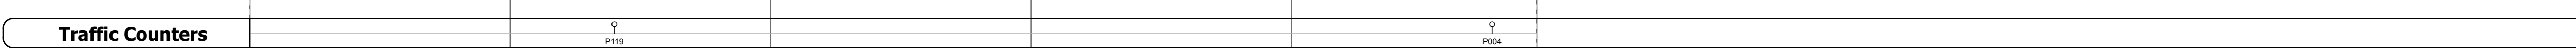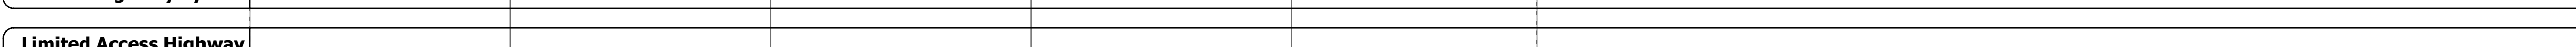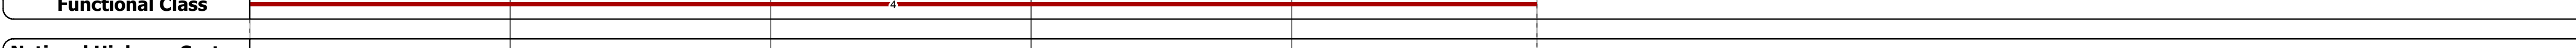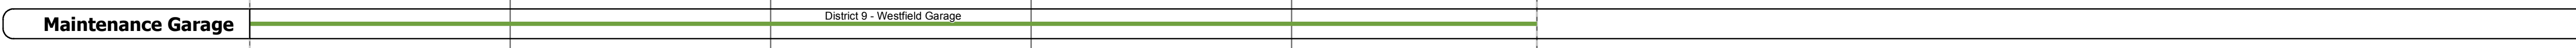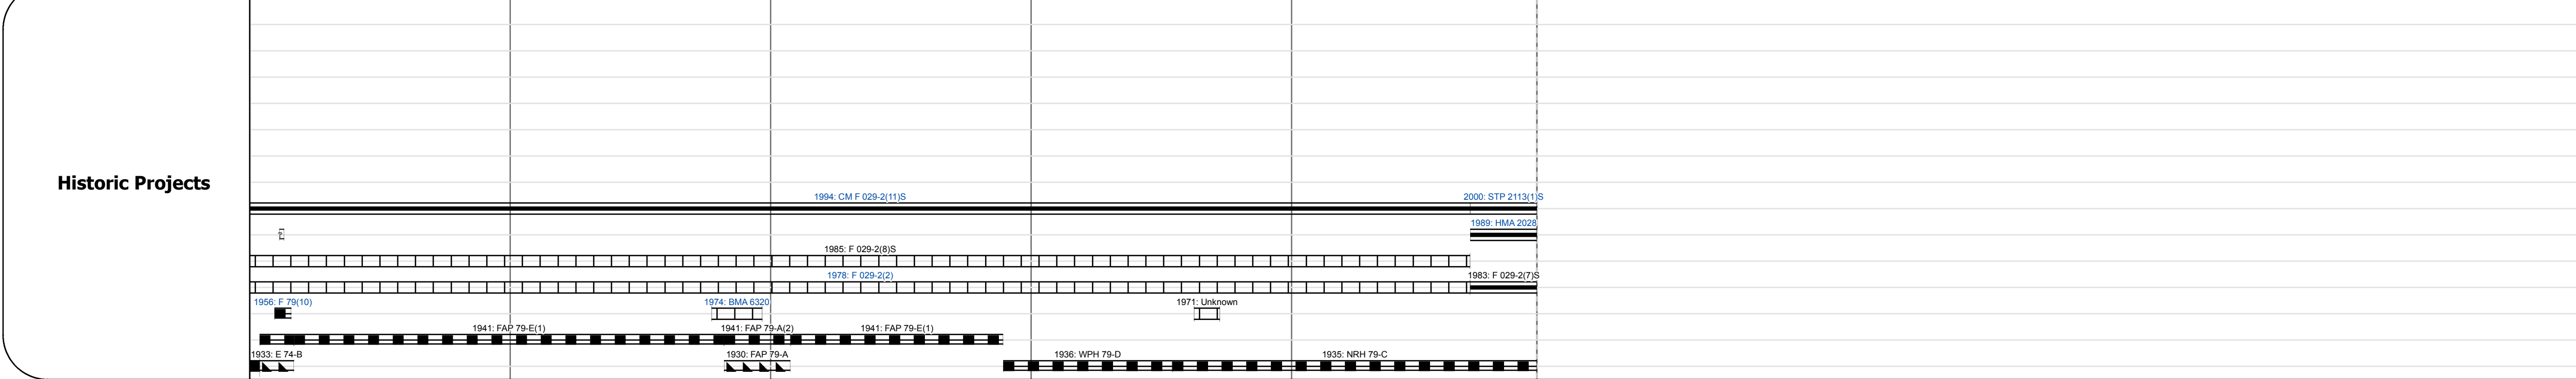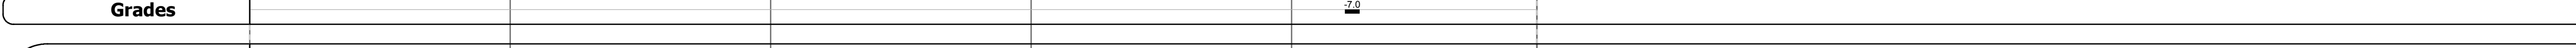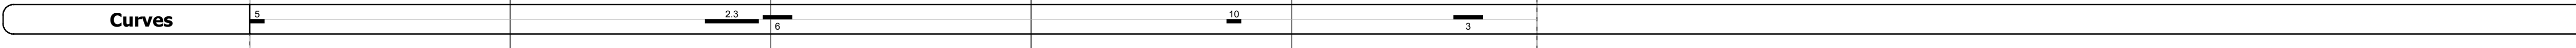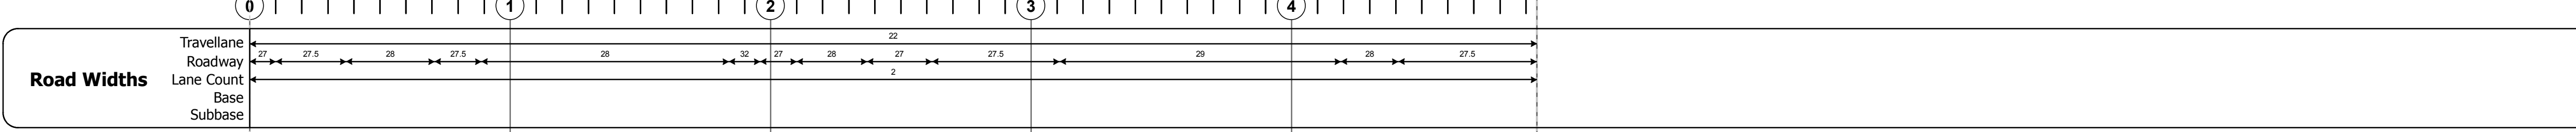

Historic Projects Unknown, Bituminous Concrete, Retreatment, Bituminous Macadam, Resurface, Cold Plane and Bituminous Concrete, Bituminous Mix, Concrete, Bituminous Seal, Gravel, Surface Treated Gravel, Plant Mix, Reclaimed Base and Bituminous Concrete	Functional Class 1 - Interstate System, 2 - Other Freeways and Expressways, 3 - Principal Arterial, 4 - Minor Arterial, 5 - Major Collector, 6 - Minor Collector	Curves Left, Right, Grades grade up, grade down	Road Widths (ft)	Traffic Counters (counter ID)	AADT (count)	Crash Locations Fatal, Injury, Property Damage Only, Unknown Crash Type	Mileage by Functional Class By Sheet 029-2 4 - Minor Arterial 4.942	Mileage by Town By Sheet WESTFIELD - V100-1018 4.942 of 4.942	DISTRICT 9	TOWN WESTFIELD	Date: 11/22/16	ROUTE VT-100 ETE mileage: 183.346 to 188.288
							Page Total Mileage: 4.942 mi	Page Total Mileage: 4.942 mi	1 of 1 TWN mileage: 0.0 to 4.942			