






# Route Log and Progress Chart

**DRAFT**

Please Note: Errors and Omissions May Exist.  
Contact the VTrans Mapping Section with questions or concerns.


DISTRICT	TOWN	ROUTE
3	PITTSFIELD	VT-100

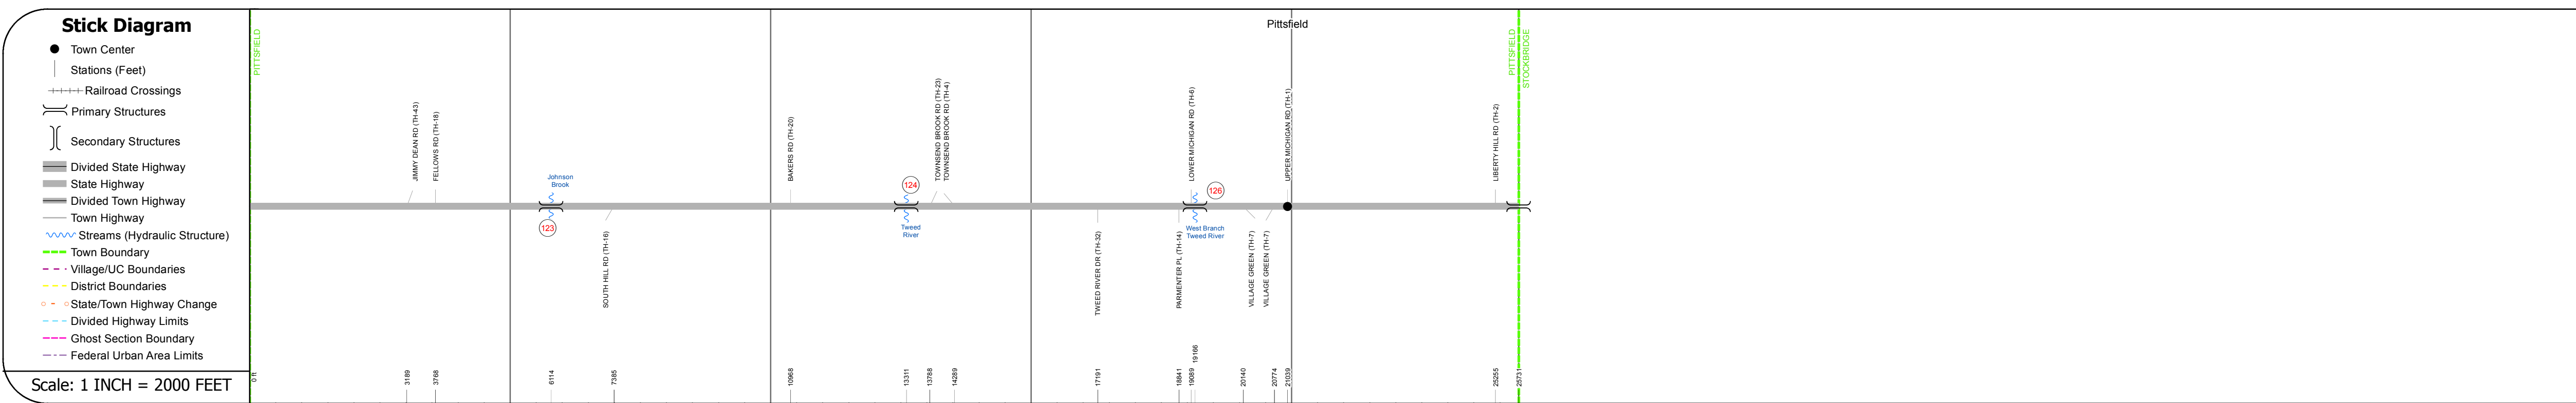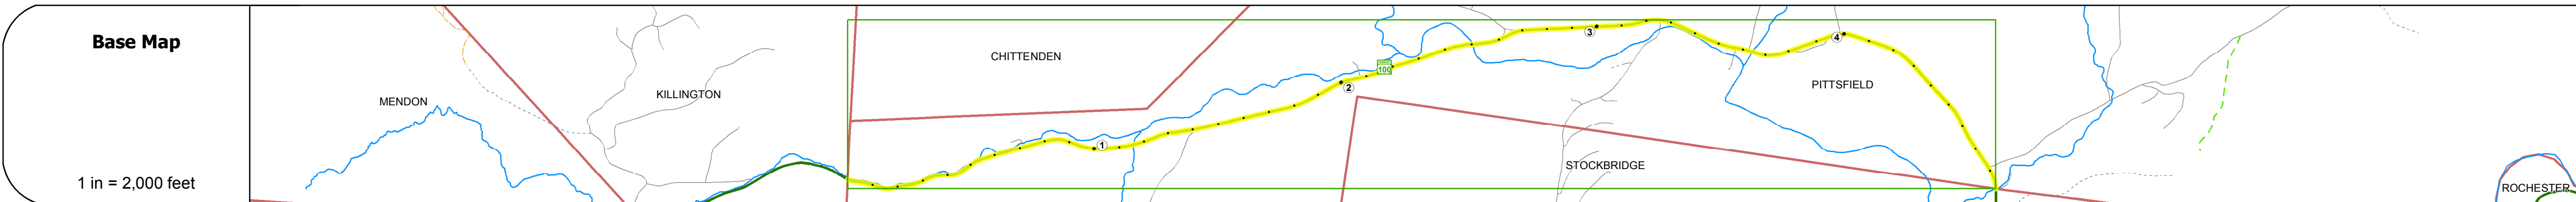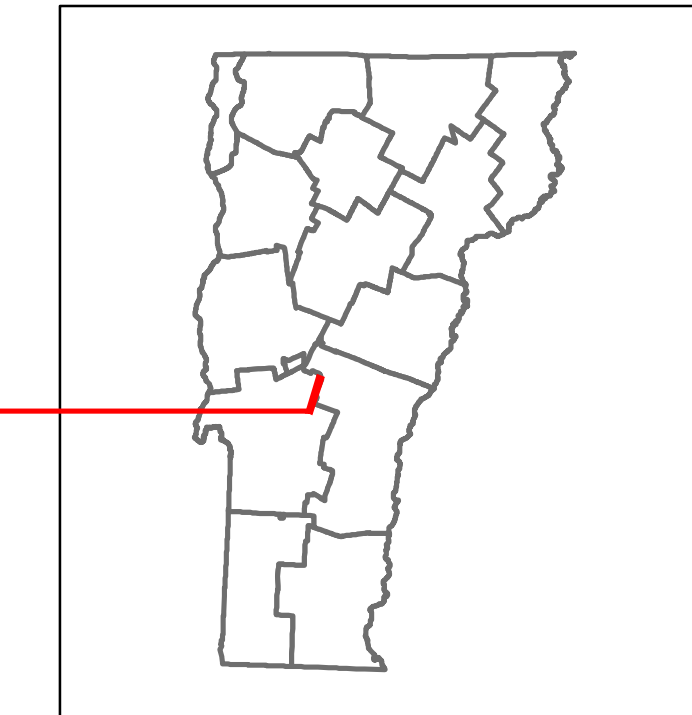

Travel Lane	Roadway	Lane Count	Base	Subbase
26	28	30	26	27
27	27	27	28	26
27	27	27	28	26
26	27	26	27	26
26.5	28	28	27	26
27	27	27	28	26
27	26	26	27	26
27	26	26	27	26
27	26	26	27	26

Curves
10, 16, 8, 10, 6, 8, 5, 4, 3, 4, 5, 4, 7, 8, 4, 6, 5, 3, 7, 10, 4, 6, 6

Grades
+7.9, -3.0

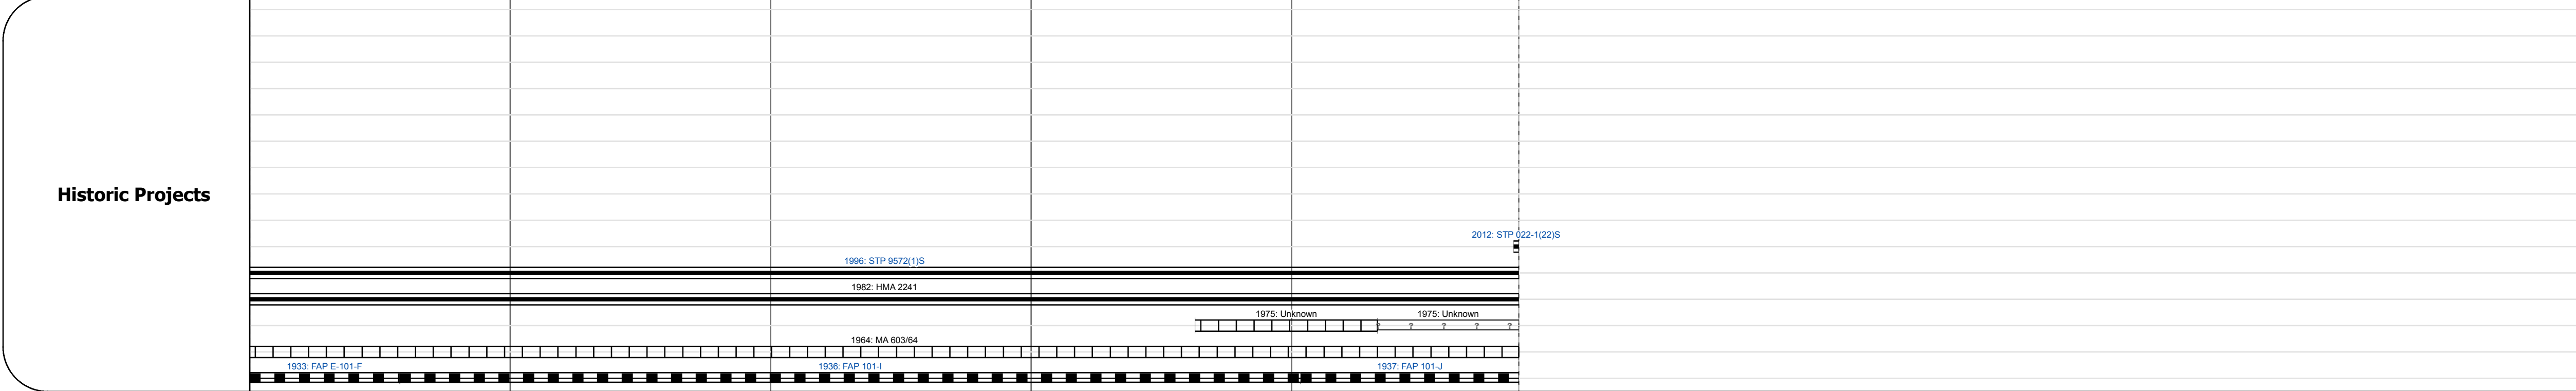

Maintenance Garage
District 3 - Mendon Garage

Speed Zone
40, 35, 40


Functional Class
4

National Highway System

Limited Access Highway

Traffic Counters

Year	2014	2013	2012	2011	2010
3400	3300	3300	3300	3300	3400
3500	3500	3500	3500	3500	3500

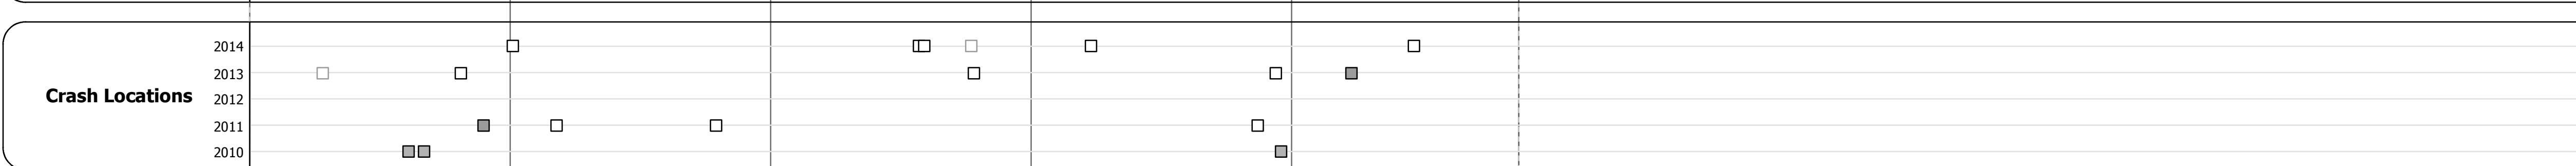

## STRUCTURE DESCRIPTIONS

**Culvert 123:**  
Culvert - 1960  
Structure No. 300022012311151  
Length: 14'  
Under Clearance: 9.0'  
Facility Carried: VT100  
Bridge Type: CGMPPA  
Features Intersected: TWEED RIVER  
Maintenance: State

**Bridge 124:**  
Tee Beam - 2014  
Structure No. 200022012411152  
Length: 81'  
Width: 32.0'  
Facility Carried: VT 00100 ML  
Bridge Type: NEXT BEAM  
Features Intersected: TWEED RIVER  
Surface: Bituminous  
Maintenance/Ownership: State

**Bridge 126:**  
Tee Beam - 1932  
Structure No. 200022012611152  
Length: 56'  
Width: 30.4'  
Facility Carried: VT 00100 ML  
Bridge Type: 2 SP CONCRETE T-BEAM  
Features Intersected: WEST BRANCH TWEED RIVER  
Surface: Bituminous  
Maintenance/Ownership: State

Historic Projects	Functional Class	Curves	Road Widths	AADT	Mileage by Functional Class By Sheet	Mileage by Town By Sheet	DISTRICT	TOWN	Date: 11/15/16	ROUTE
Unknown, Bituminous Concrete, Retreatment, Resurface, Bituminous Mix, Skinny Mix, Bituminous Seal	1- Interstate System, 2- Other, 3- Principal Arterial, 4- Minor Arterial, 5- Major Collector, 6- Minor Collector	Left, Right, grade up, grade down	(ft), Traffic Counters (counter ID)	(count)	022-1 4 - Minor Arterial 4.873	PITTSFIELD - V100-1115 4.873 of 4.873	3	PITTSFIELD	1 of 1 TWN mileage: 0.0 to 4.873	VT-100 ETE mileage: 90.02 to 94.893
					Page Total Mileage: 4.873 mi	Page Total Mileage: 4.873 mi				

For More Information Contact - Vermont Agency of Transportation, Policy, Planning and Intermodal Development Division - Mapping Section, 1 National Life Drive, Montpelier, VT 05633-5001 Telephone: 802-828-2600.