Route Log and Progress Chart

DRAFT Please Note: Errors and Omissions May Exist. Contact the VTrans Mapping Section with questions or concerns.

DISTRICT TOWN ROUTE VT-100 **DUXBURY**



Bridge 187: Stringer/multi-beam or girder - 2006 Structure No. 200013018712062

Features Intersected: DOWSVILLE BROOK

Facility Carried: VT 00100 ML


Bridge Type: ROLLED BEAM

Maintenance/Ownership: State

Surface: Bituminous

Length: 69' Width: 33.4'



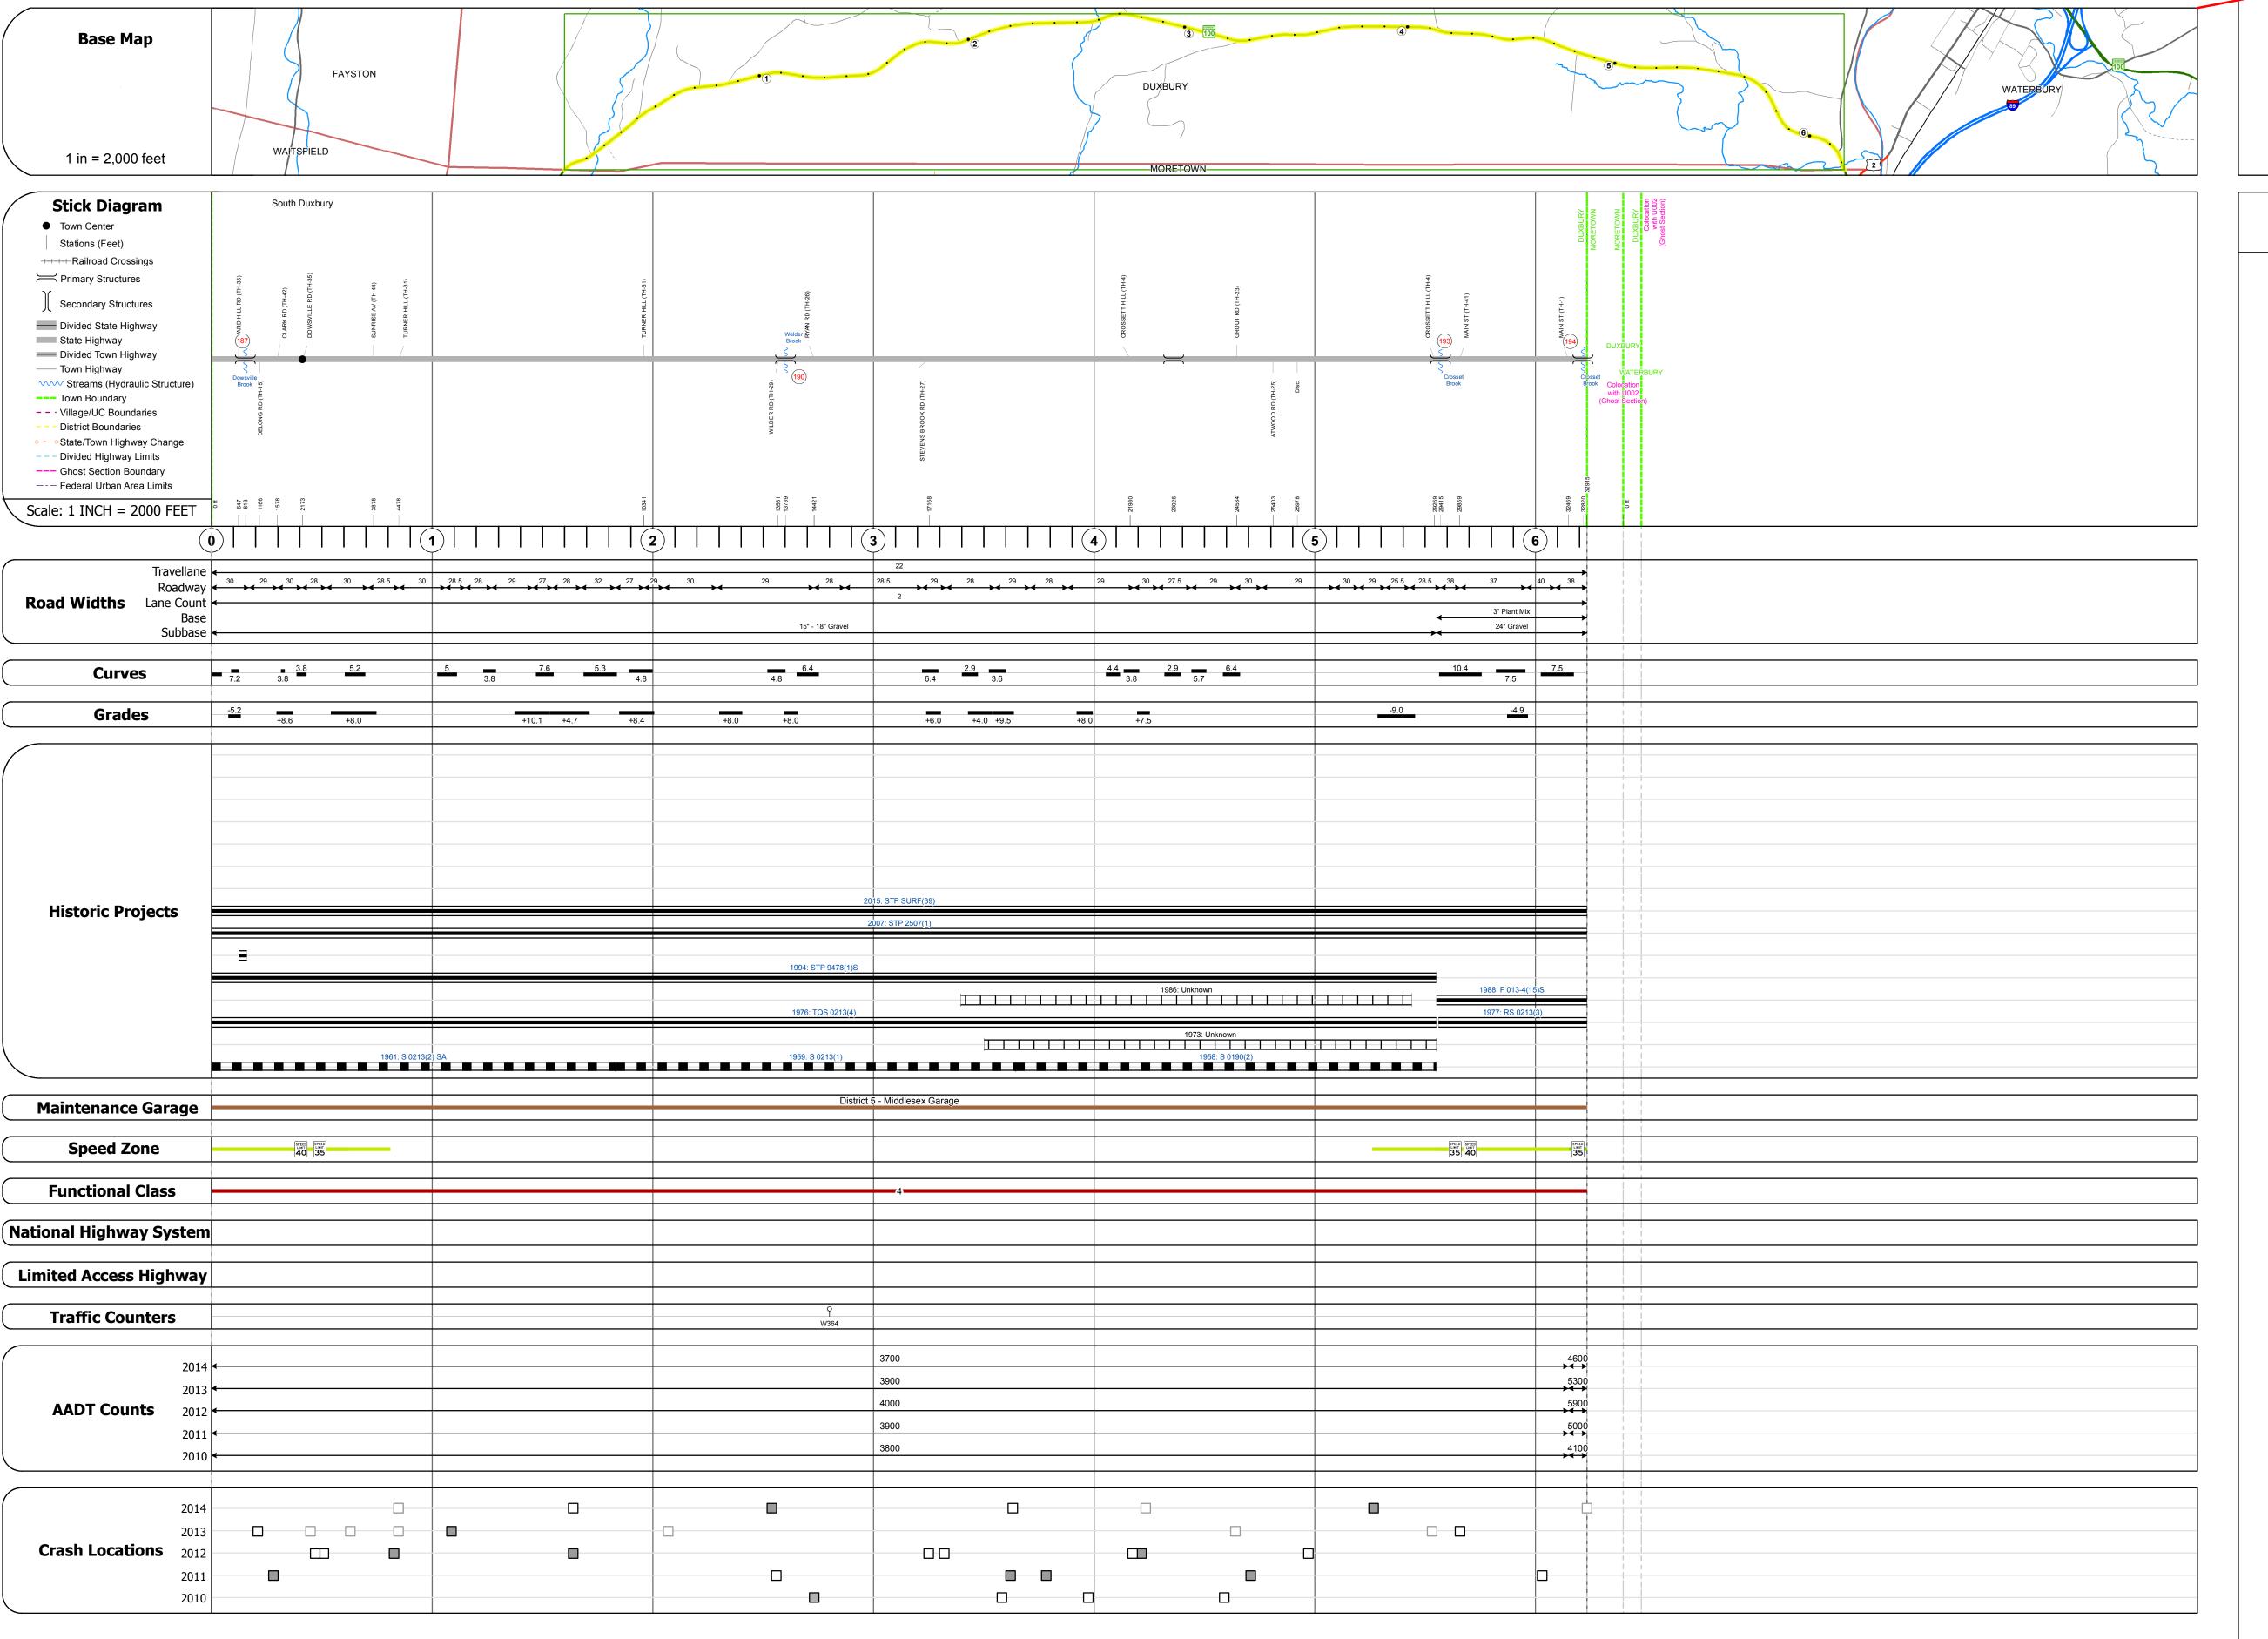

| Culvert 190: Culvert - 1959 Structure No. 300013019012061 Length: 8' Under Clearance: 6.0' Facility Carried: VT100 Bridge Type: CGMPPA Features Intersected: BROOK Maintenance: State |
|---|
| Culvert 193: Culvert - 1977 Structure No. 200013019312062 Length: 23' Facility Carried: VT 00100 ML Bridge Type: MULTI PLT PIPE ARCH Features Intersected: CROSSETT BROOK Maintenance/Ownership: State |
| Culvert 194: Culvert - 1977 Structure No. 200013019412062 Length: 22' Facility Carried: VT 00100 ML Bridge Type: R.C. BOX Features Intersected: CROSSETT BROOK Surface: Bituminous Maintenance/Ownership: State |
| |
| |
| |
| |
| |
| |
| |
| |

STRUCTURE DESCRIPTIONS

| Road Widths (ft) | AADT ← (count) |
|--------------------------------|---|
| Traffic Counters (counter ID) | Crash Locations ■ Fatal □ Property Dama □ Injury □ Unknown Crash |

| AADT | | |
|--|-------|-----|
| ← (count) | 013-4 | 4 - |
| Crash Locations Fatal Property Damage Only Injury Unknown Crash Type | | |

| | Mileage by Functional Class By Sheet | | | | |
|------|--------------------------------------|---------------------|----------|--|--|
| 13-4 | 4 - Minor Arterial | | 6.234 | | |
| | | | | | |
| | | | | | |
| | | | | | |
| | | Page Total Mileage: | 6.234 mi | | |
| | | | | | |

| Mileage by Town By Sheet | |
|--|--|
| DUXBURY - V100-1206 6.234 of 6.234 Ghost Section - (US-2, MM 0.082 to 0.000) | |
| Page Total Mileage: 6.234 mi | |
| | |

DISTRICT

ROUTE

VT-100

ETE mileage:

135.634 to 141.868