
Working to Get You T

Route Log and Progress Chart

Base Map 1 in = 1.5 miles			READSBORD
 Stick Diagram Town Center Stations (Feet) Herrich Railroad Crossings Primary Structures Secondary Structures Secondary Structures Secondary Structures Divided State Highway State Highway Divided Town Highway Streams (Hydraulic Structure) Town Highway Streams (Hydraulic Structure) Town Boundary Village/UC Boundaries District Boundaries State/Town Highway Change Divided Highway Limits Ghost Section Boundary Federal Urban Area Limits 		5487 FULLER HILL RD (TH-18) FULLER HILL RD (TH-18) WHITINOHAM	
Road Widths Road Widths Lane Count Base Subbase	22 27 27.5 2 27 27.5 2 2 2 2 2 2 2 2 2 2	26 27 26 27 26 3 6 4 9 5 4	
Grades	-3.8A		
	1990: HMA 2427 1984: HMA 2503 1984: HMA 2503 1980: Unknown 1975: Unknown 1975: Unknown 1975: Unknown 1970: Unknown 1970: Unknown 1970: Unknown	1981: Unknown	
	District 1 - Wilmington		
Maintenance Garage	District 1 - Wilmington		
Speed Zone			
Functional Class	4		
(National Highway System Limited Access Highway			
Traffic Counters			
2014 2013 AADT Counts 2012 2011 2010	1800 ✓ 1800 ✓ 1800 ✓ 1800 ✓ 1800 ✓ 1800 ✓ 1800 ✓	2700 2600 2600 2700 2700	
2014 2013 2013 2012 2011 2010			

Historic Projects	Functional Class	Curves	Road Widths	AADT	Mileage by Functional Class E	By Sheet	Mileage by Town By	/ Sheet
 Unknown Bituminous Concrete Retreatment Bituminous Macadam Gravel Plant Mix 	1 - Interstate 3 - Principal 5 - Major System Arterial Collector 2 - Other 4 - Minor 6 - Minor Freeways and Arterial Collector	Left Right	(ft)	← (count) →	013-1 4 - Minor Arterial	1.730	WHITINGHAM - V100-1321	
Bituminous Mix Bituminous Concrete Reclaimed Base and	Expressways	Grades	Traffic Counters	Crash Locations				
Skinny Mix Concrete Bituminous Concrete	Speed Zones	(percent) grade up	9	Fatal Property Damage Only				
🔜 Bituminous Seal 📐 Gravel	SPEED	grade down	(counter ID)	🔲 Injury 🗌 Unknown Crash Type				
Indicated plans available - http://vtransmap01.aot.state.vt.us/rp/dpr/Dlwebstore/	25 30 35 40 45 50 55 60 65					Page Total Mileage: 1.730 mi		Pag

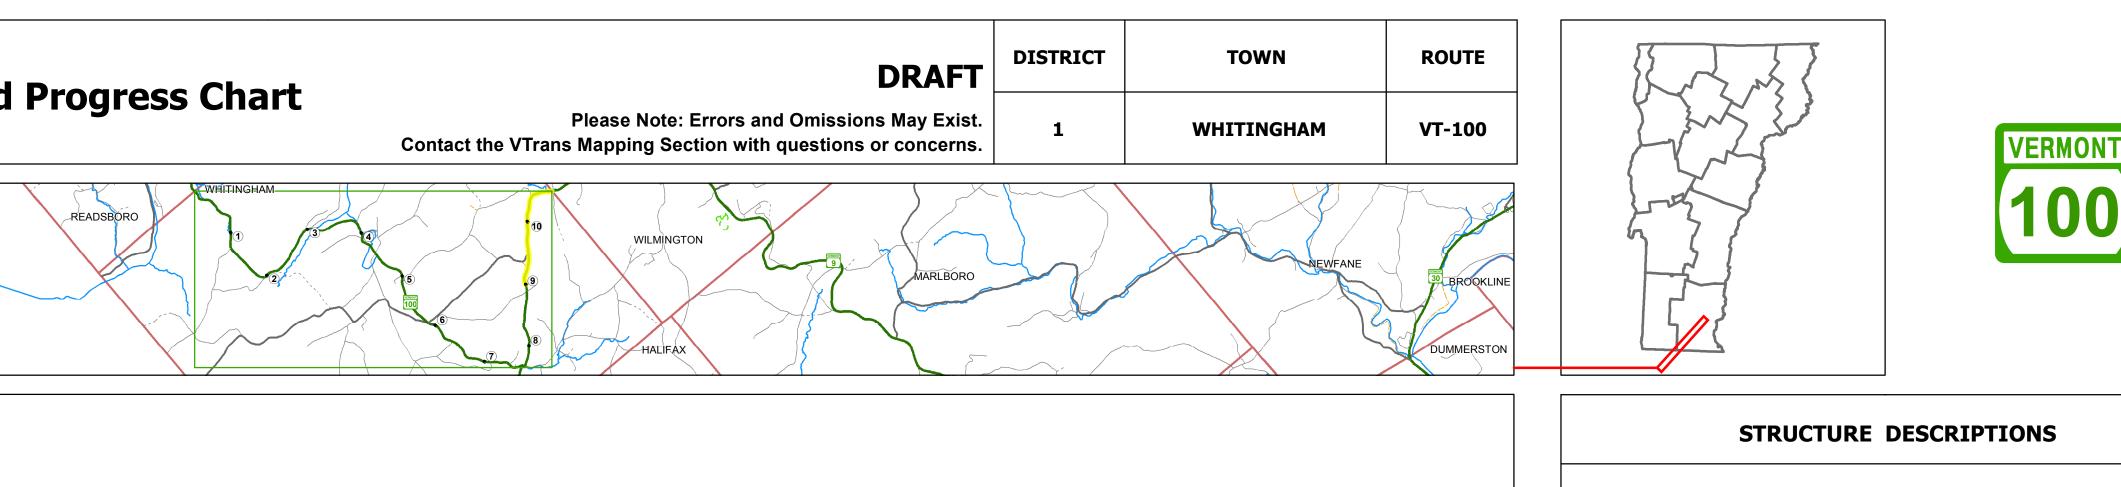



1.73 of 10.73	DISTRICT	TOWN	Date: 11/15/16	ROUTE
otal Mileage: 1.73 mi	1	WHITINGHAM	2 of 2 TWN mileage: 9.0 to 10.73	VT-100 ETE mileage: 22.79 to 24.52