
Trans Working to Get You There Vermont Agency of Transportation

Route Log and Progress Chart

Please Note: Errors and Omissions May Exist.
Contact the VTrans Mapping Section with questions or concerns.

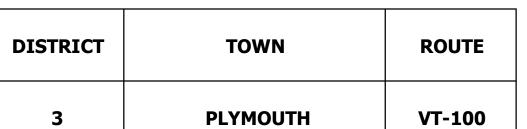

Culvert 114: Culvert - 1971

Length: 7' Under Clearance: 7.0' Facility Carried: VT100

Maintenance: State

Length: 8' Under Clearance: 8.0'

Facility Carried: VT100 Bridge Type: C.G.M.P.P.

Maintenance: State

Structure No. 300013011414121


Culvert 115: Culvert - 1971 Structure No. 300013011514121

Bridge Type: CGMPP Features Intersected: RESERVOIR BROOK

Features Intersected: RESERVOIR BROOK



STRUCTURE DESCRIPTIONS

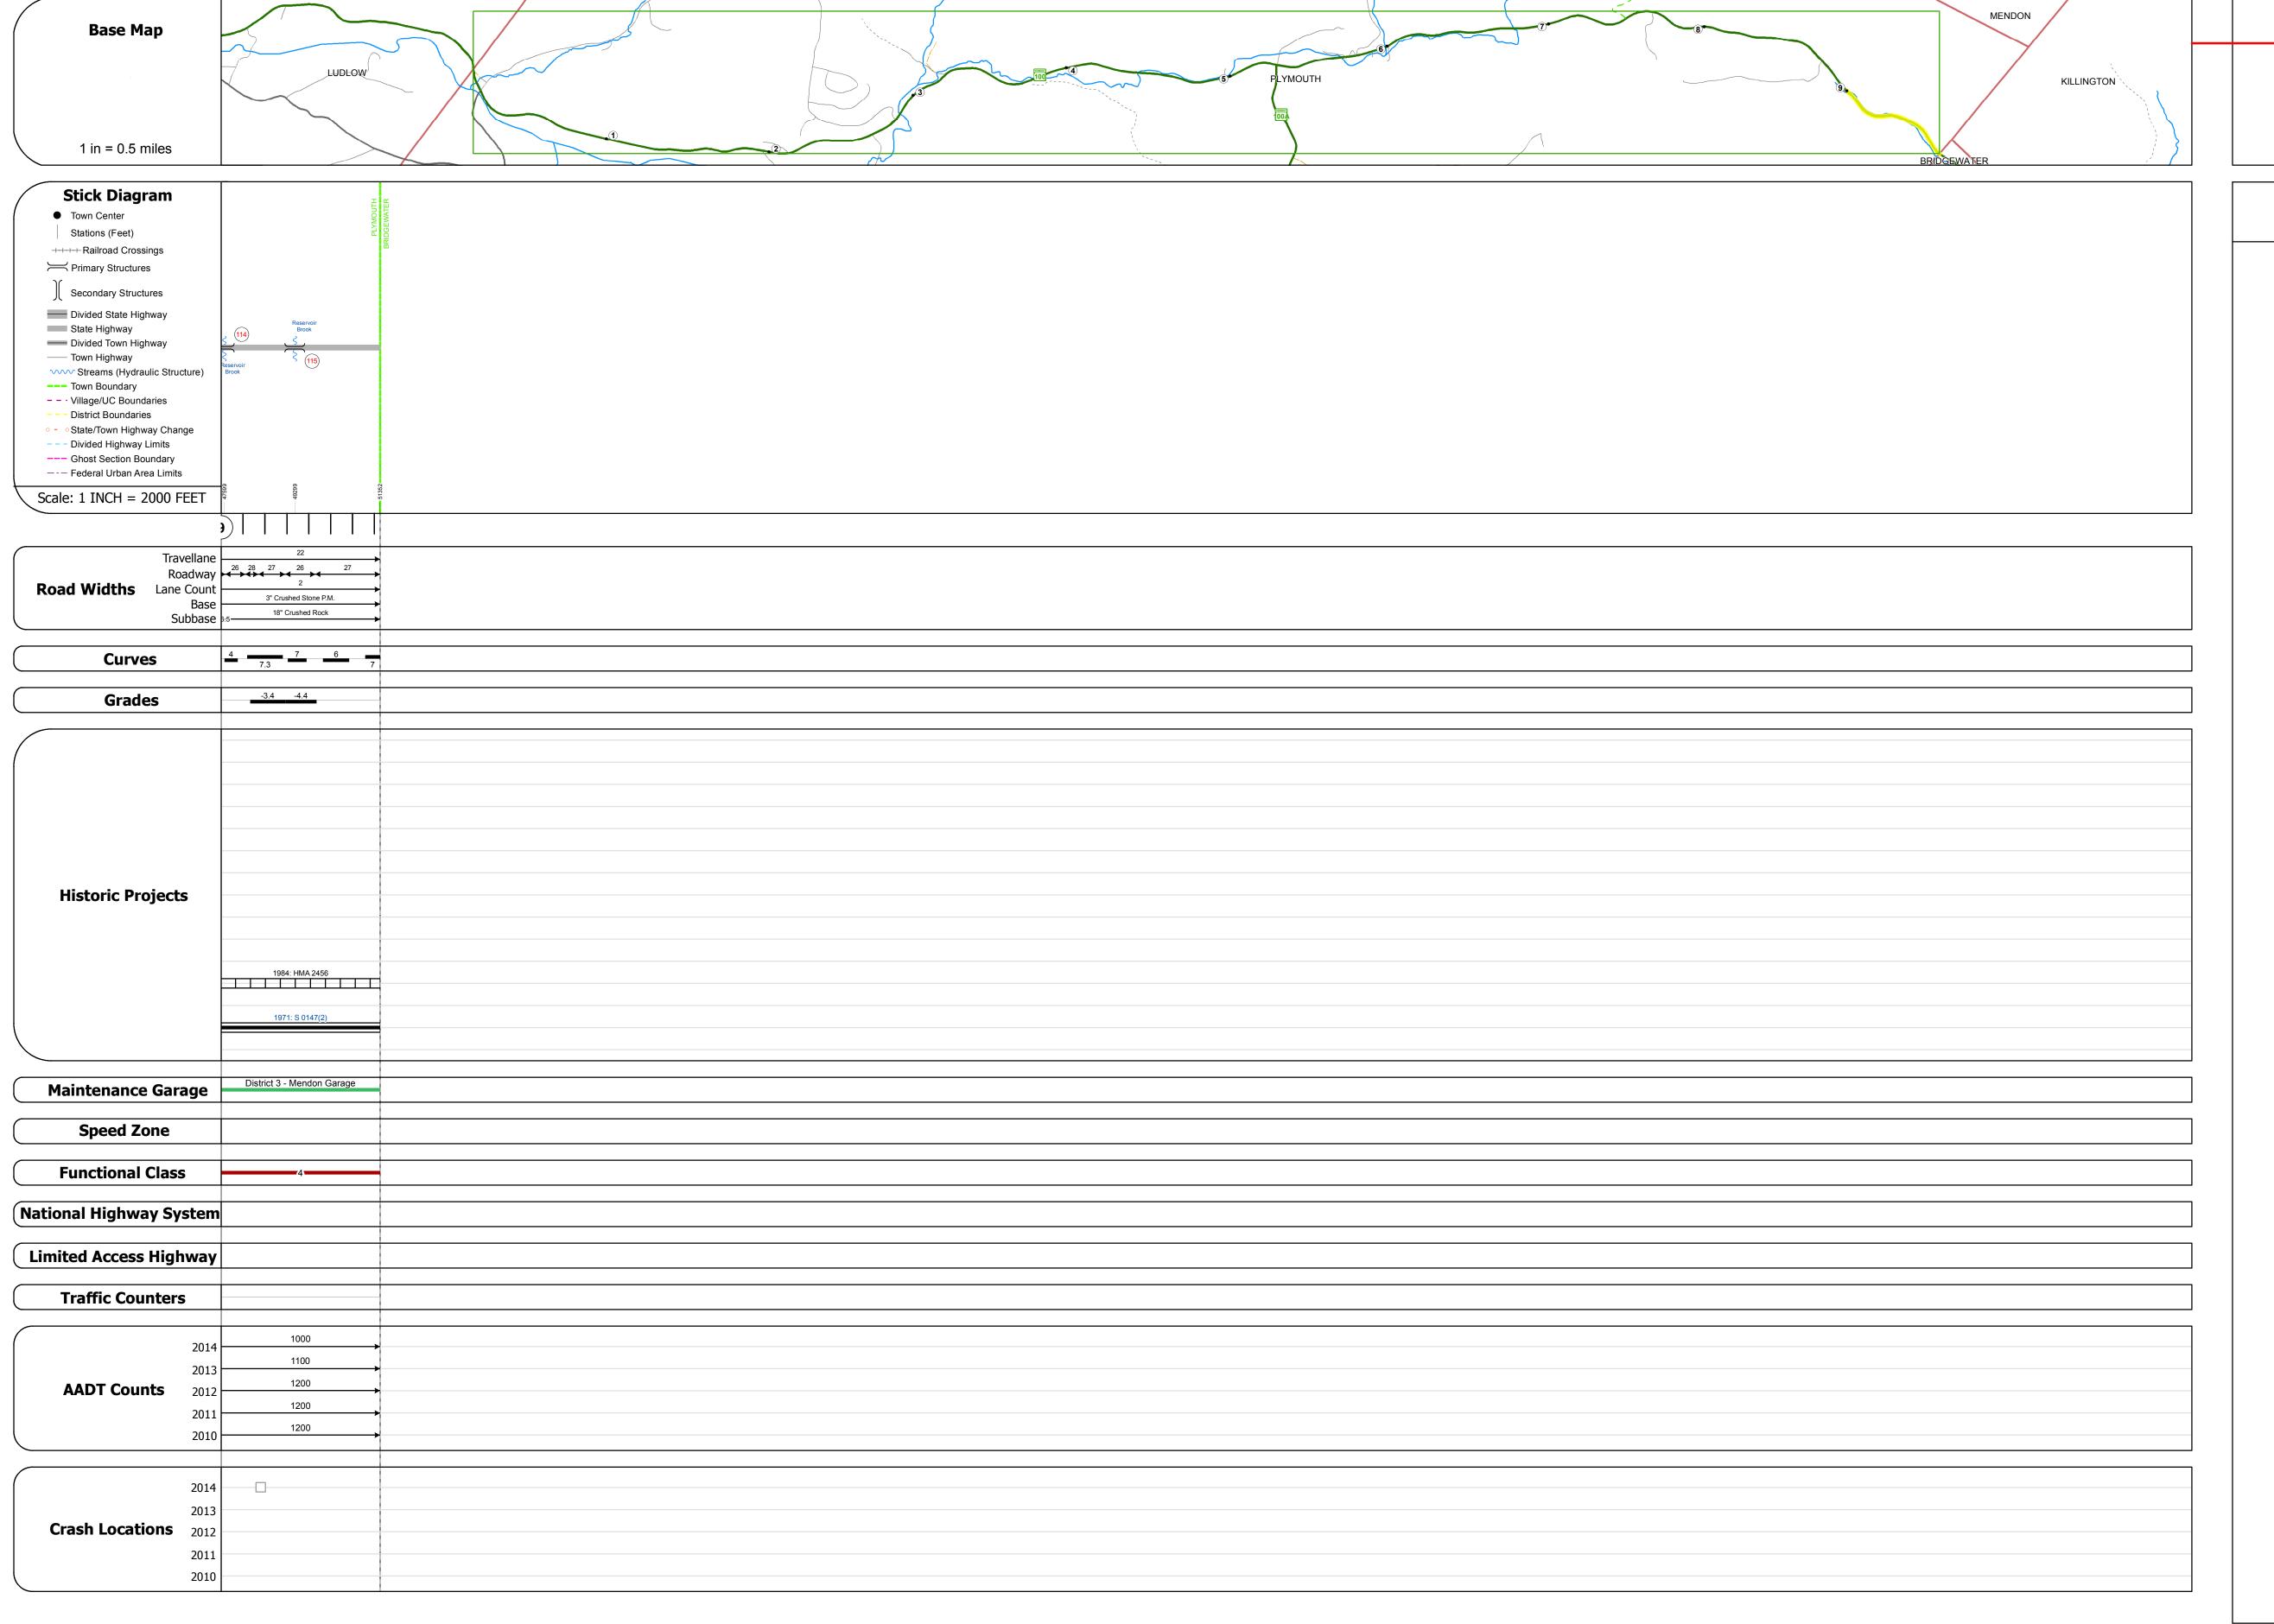

Historic Projects	Functional Class	Curves	Road Widths	AADT	Mileage by Functional Class By Sheet		Mileage by Town By Sheet					
Unknown Bituminous Concrete Surface Treated	1 - Interstate 3 - Principal 5 - Major System Arterial Collector	(degrees) Left Right	← (ft)	✓ (count)	013-3 4 - Minor Arterial	0.726	PLYMOUTH - V100-1412	0.726 of 9.726	DISTRICT	TOWN	Date: 11/15/16	ROUTE
Retreatment E Bituminous Macadam Gravel	2 - Other 4 - Minor 6 - Minor	Right									, , ,	
Resurface Cold Plane and Plant Mix	Freeways and Arterial Collector											VT-100
Bituminous Mix Bituminous Concrete Reclaimed Base and	Expressways	Grades	Traffic Counters	Crash Locations							2 of 2	7. 100
Skinny Mix — Bituminous Concrete	Speed Zones	grade up	Ŷ	Fatal Property Damage Only						DIVMOLITU	1	ETE mileage:
Bituminous Seal Gravel	SPEED SPEED SPEED SPEED SPEED SPEED SPEED SPEED SPEED LIMIT LIMIT LIMIT LIMIT LIMIT	(percent) grade down	(counter ID)	■ Injury □ Unknown Crash Type					3	PLYMOUTH	TWN mileage:	84.358 to 85.084
Indicated plans available - http://vtransmap01.aot.state.vt.us/rp/dpr/Dlwebstore/	25 30 35 40 45 50 55 60 65				Page Total	Mileage: 0.726 mi		Page Total Mileage: 0.726 mi			9.0 to 9.726	J