

Route Log and Progress Chart

DRAFT

Please Note: Errors and Omissions May Exist.

Contact the VTrans Mapping Section with questions or concerns.

DISTRICT TOWN ROUTE

8 JOHNSON VT-100C



Bridge 1: Tee Beam - 1929

Surface: Bituminous

Bridge <mark>2</mark>: Tee Beam - 1928

Surface: Bituminous

Under Clearance: 6.0' Facility Carried: VT100C

Bridge Type: ACCGMP Features Intersected: BROOK

Under Clearance: 16.0' Facility Carried: VT100C Bridge Type: CGMPP

Maintenance: State

Maintenance: State

Length: 54'

Width: 21.3'

Culvert 4: Culvert - 1951

Length: 6'

Culvert 5: Culvert - 1958

Length: 15'

Length: 38' Width: 21.3'

Structure No. 200248000108062

Facility Carried: VT 0100C ALT

Maintenance/Ownership: State

Structure No. 200248000208062

Facility Carried: VT 0100C ALT

Maintenance/Ownership: State

Structure No. 300248000408061

Structure No. 300248000508061

Features Intersected: WILD BROOK


Bridge Type: CONCRETE T-BEAM Features Intersected: GIHON RIVER

Bridge Type: CONCRETE T-BEAM

Features Intersected: GIHON RIVER



STRUCTURE DESCRIPTIONS

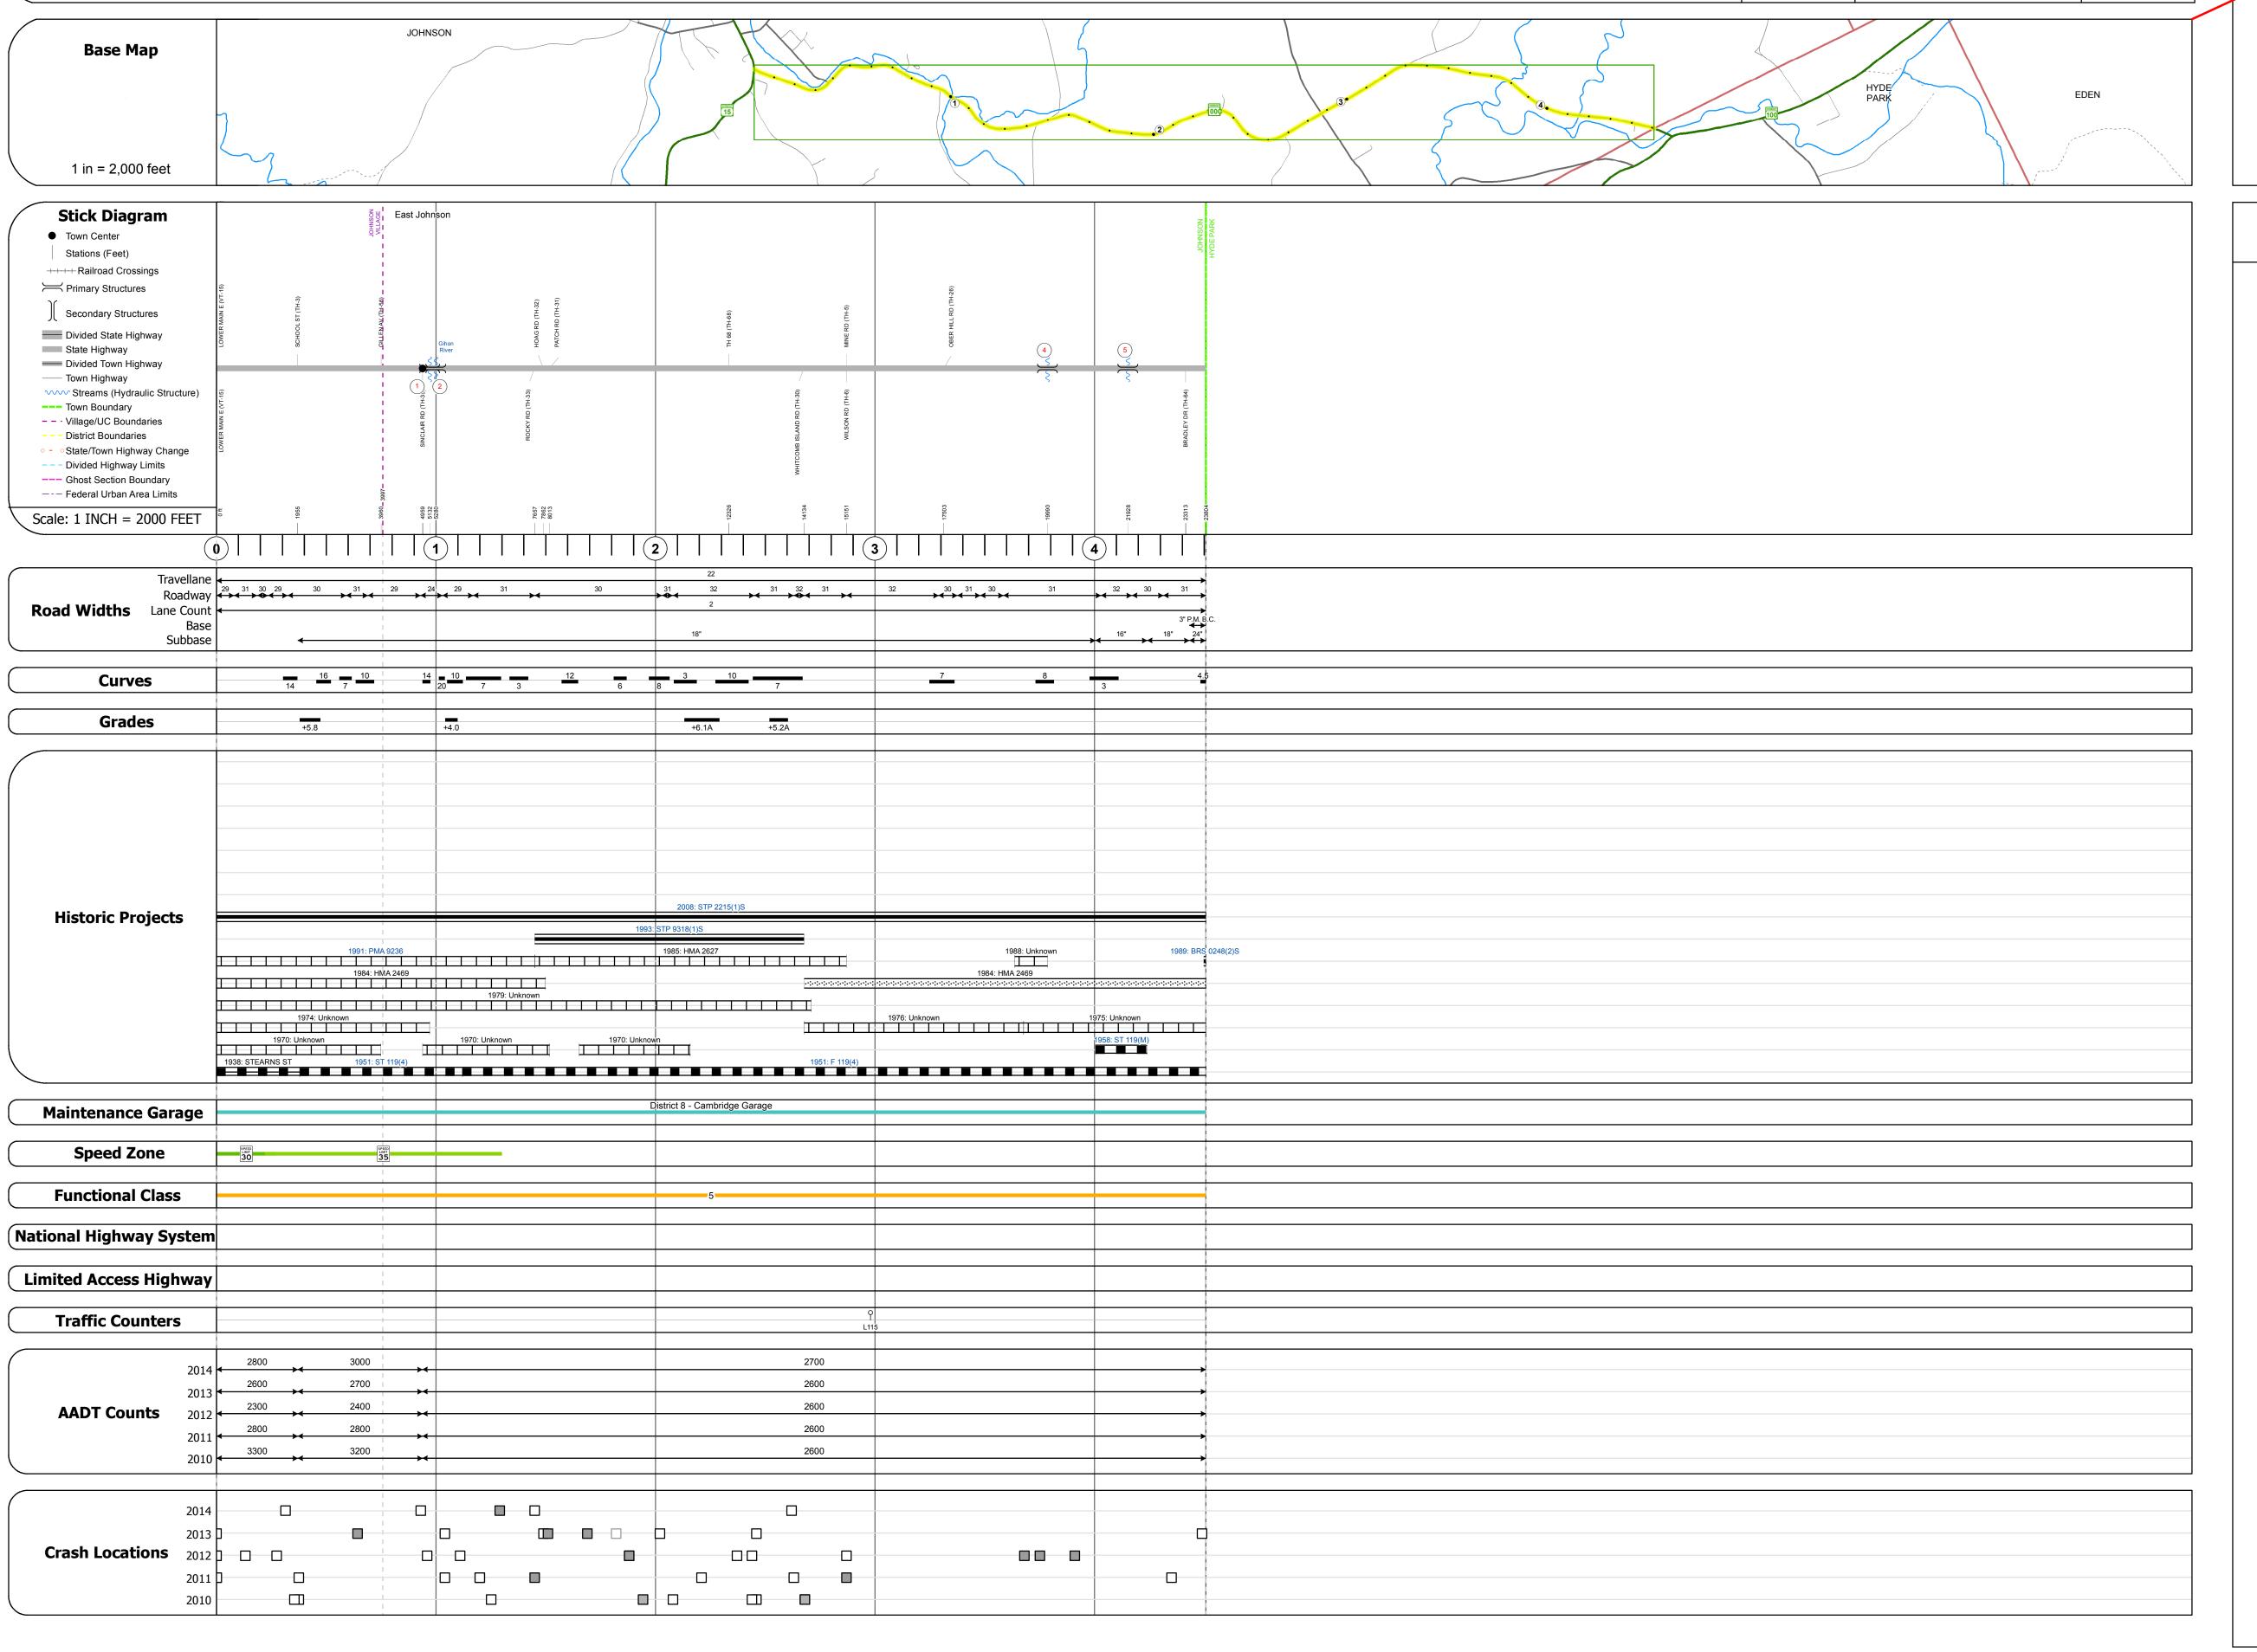

								L			
Historic Projects	Functional Class	Curves	Road Widths	AADT	Mileage by Functional Class By Sheet	Class By Sheet Mileage by Town By Sheet					
Unknown Bituminous Concrete Retreatment Bituminous Macadam Resurface Cold Plane and Plant Mix	1 - Interstate 3 - Principal 5 - Major Collector 2 - Other 4 - Minor Arterial Collector Arterial Collector	(degrees) Left Right	← (ft)	(count)	0248 5 - Major Collector	4.508 JOHNSON - V100C0806	4.508 of 4.508	DISTRICT	TOWN	Date: 11/15/16	ROUTE VT-100C
Bituminous Mix Skinny Mix Skinny Mix Gravel Bituminous Concrete Bituminous Concrete Bituminous Concrete	Expressways Speed Zones SPEED SPEE	Grades (percent) grade up grade down	Traffic Counters (counter ID)	Crash Locations ■ Fatal □ Property Damage Only ■ Injury □ Unknown Crash Type				8	JOHNSON	1 of 1 TWN mileage: 0.0 to 4.508	ETE mileage: 0.0 to 4.508
Indicated plans available - http://vtransmap01.aot.state.vt.us/rp/dpr/Dlwebstore/	25 30 35 40 45 50 55 60 65		Pa		Page Total Mi	ileage: 4.508 mi Page Total Mileage: 4.508 mi				0.0 to 4.508	