





Route Log and Progress Chart

DRAFT

Please Note: Errors and Omissions May Exist.
Contact the VTrans Mapping Section with questions or concerns.

DISTRICT	TOWN	ROUTE
3	WALLINGFORD	VT-103

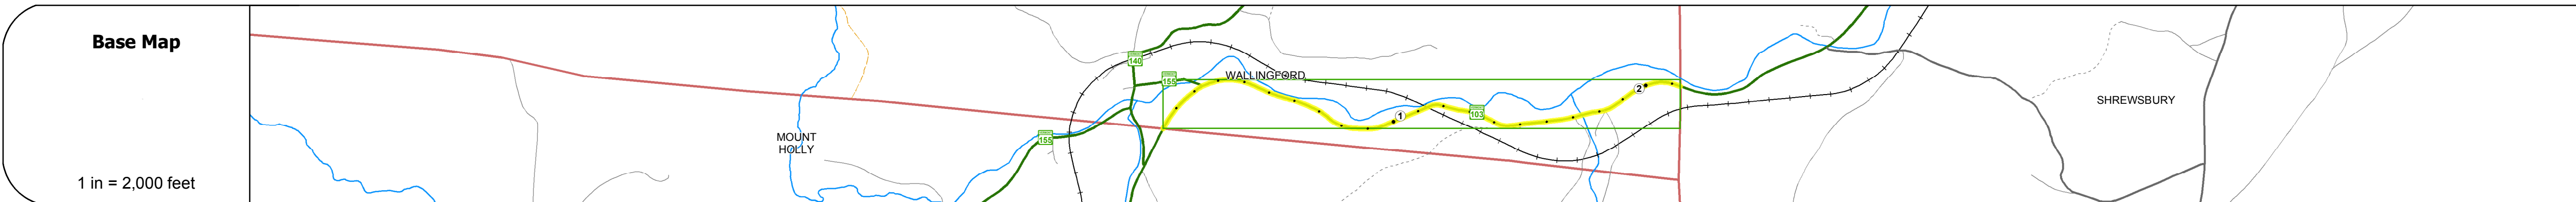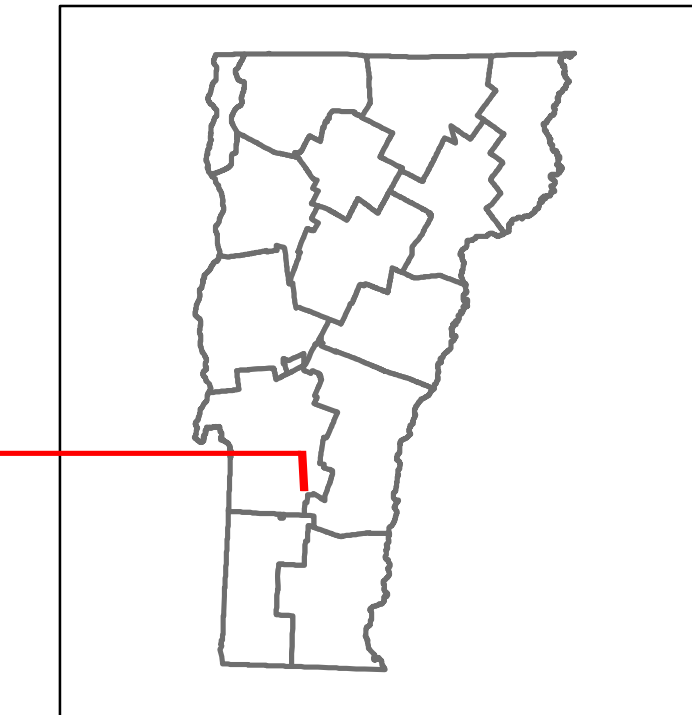

STRUCTURE DESCRIPTIONS

Bridge 47:
Truss - deck - 1885
Structure No: 200025004711252
Length: 373'
Height: 0.0'
Facility Carried: RAILROAD
Bridge Type: STEEL DECK TRUSS
Features Intersected: GMRR OVER VT103 + MILL R

Bridge 49:
Tee Beam - 1929
Structure No: 200025004911252
Length: 54'
Width: 29.3'
Facility Carried: VT 00103 ML
Bridge Type: TBEAM WIDE W STL BM
Features Intersected: FREEMAN BROOK
Surface: Bituminous
Maintenance/Ownership: State

Road Widths	Travellane	Roadway	Lane Count	Base	Subbase
	24	37	30	28	27
	22	28.5	29	28	28
	2				

Curves	3	5	6	3	9	8	9	10	5	12	22	6	11	5	8
--------	---	---	---	---	---	---	---	----	---	----	----	---	----	---	---

Grades	
--------	--

Historic Projects	<p>2002: NH 221B11S</p> <p>1984: F 025-1029S 1982: HMA 2238</p> <p>1990: TOP 005-116) SEC 3 1977: HMA 3716</p> <p>1998: DP 005-117) 1965: MA 705</p> <p>1941: ER 7</p> <p>1931: ST 110-A</p> <p>1930: ST 1928: FR 9 A(110-A)</p>
-------------------	--

Maintenance Garage	District 3 - Clarendon Garage
--------------------	-------------------------------

Speed Zone	
------------	--

Functional Class	3
------------------	---

National Highway System	NHS - Other NHS Routes
-------------------------	------------------------

Limited Access Highway	
------------------------	--

Traffic Counters	♀ R143
------------------	-----------

AADT Counts	<table border="1"> <tr> <th>Year</th> <th>Left</th> <th>Right</th> </tr> <tr> <td>2014</td> <td>3600</td> <td>4600</td> </tr> <tr> <td>2013</td> <td>3500</td> <td>4600</td> </tr> <tr> <td>2012</td> <td>3500</td> <td>4500</td> </tr> <tr> <td>2011</td> <td>3600</td> <td>4700</td> </tr> <tr> <td>2010</td> <td>3700</td> <td>4800</td> </tr> </table>	Year	Left	Right	2014	3600	4600	2013	3500	4600	2012	3500	4500	2011	3600	4700	2010	3700	4800
Year	Left	Right																	
2014	3600	4600																	
2013	3500	4600																	
2012	3500	4500																	
2011	3600	4700																	
2010	3700	4800																	

Crash Locations	<table border="1"> <tr> <th>Year</th> <th>Crash Locations</th> </tr> <tr> <td>2014</td> <td>1 Fatal, 1 Property Damage Only, 1 Injury, 1 Unknown Crash Type</td> </tr> <tr> <td>2013</td> <td>1 Fatal, 1 Property Damage Only, 1 Injury, 1 Unknown Crash Type</td> </tr> <tr> <td>2012</td> <td>1 Fatal, 1 Property Damage Only, 1 Injury, 1 Unknown Crash Type</td> </tr> <tr> <td>2011</td> <td>1 Fatal, 1 Property Damage Only, 1 Injury, 1 Unknown Crash Type</td> </tr> <tr> <td>2010</td> <td>1 Fatal, 1 Property Damage Only, 1 Injury, 1 Unknown Crash Type</td> </tr> </table>	Year	Crash Locations	2014	1 Fatal, 1 Property Damage Only, 1 Injury, 1 Unknown Crash Type	2013	1 Fatal, 1 Property Damage Only, 1 Injury, 1 Unknown Crash Type	2012	1 Fatal, 1 Property Damage Only, 1 Injury, 1 Unknown Crash Type	2011	1 Fatal, 1 Property Damage Only, 1 Injury, 1 Unknown Crash Type	2010	1 Fatal, 1 Property Damage Only, 1 Injury, 1 Unknown Crash Type
Year	Crash Locations												
2014	1 Fatal, 1 Property Damage Only, 1 Injury, 1 Unknown Crash Type												
2013	1 Fatal, 1 Property Damage Only, 1 Injury, 1 Unknown Crash Type												
2012	1 Fatal, 1 Property Damage Only, 1 Injury, 1 Unknown Crash Type												
2011	1 Fatal, 1 Property Damage Only, 1 Injury, 1 Unknown Crash Type												
2010	1 Fatal, 1 Property Damage Only, 1 Injury, 1 Unknown Crash Type												

Historic Projects	Functional Class	Curves	Road Widths	AADT	Mileage by Functional Class By Sheet	Mileage by Town By Sheet	DISTRICT	TOWN	Date: 11/15/16	ROUTE
<ul style="list-style-type: none"> Unknown Retreatment Resurface Bituminous Mix Skinny Mix Bituminous Seal Indicated plans available - http://vtransmap01.aot.state.vt.us/rp/cpr/DWebstore/ 	<ul style="list-style-type: none"> 1 - Interstate System 2 - Other Freeways and Expressways 3 - Principal Arterial 4 - Minor Arterial 5 - Major Collector 6 - Minor Collector Surface Treated Gravel Plant Mix Reclaimed Base and Bituminous Concrete 	<ul style="list-style-type: none"> Left Right grade up grade down 	<ul style="list-style-type: none"> Traffic Counters (counter ID) 	<ul style="list-style-type: none"> Crash Locations: Fatal, Property Damage Only, Injury, Unknown Crash Type 	<ul style="list-style-type: none"> 025-1 3 - Other Principal Arterial: 2.132 	<ul style="list-style-type: none"> WALLINGFORD - V103-1125: 2.132 of 2.132 	3	WALLINGFORD	1 of 1 TWN mileage: 0.0 to 2.132	VT-103 ETE mileage: 33.689 to 35.821
Page Total Mileage: 2.132 mi						Page Total Mileage: 2.132 mi				