


















Route Log and Progress Chart

DRAFT

Please Note: Errors and Omissions May Exist.
Contact the VTrans Mapping Section with questions or concerns.

DISTRICT	TOWN	ROUTE
2	CAVENDISH	VT-103

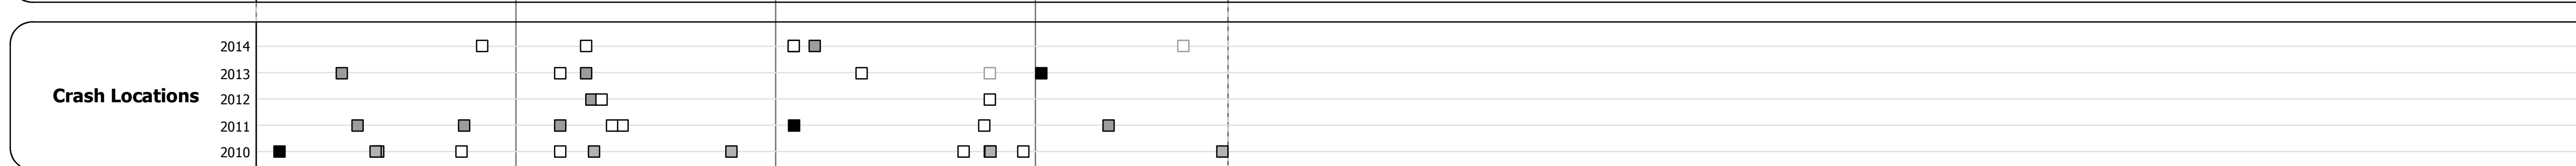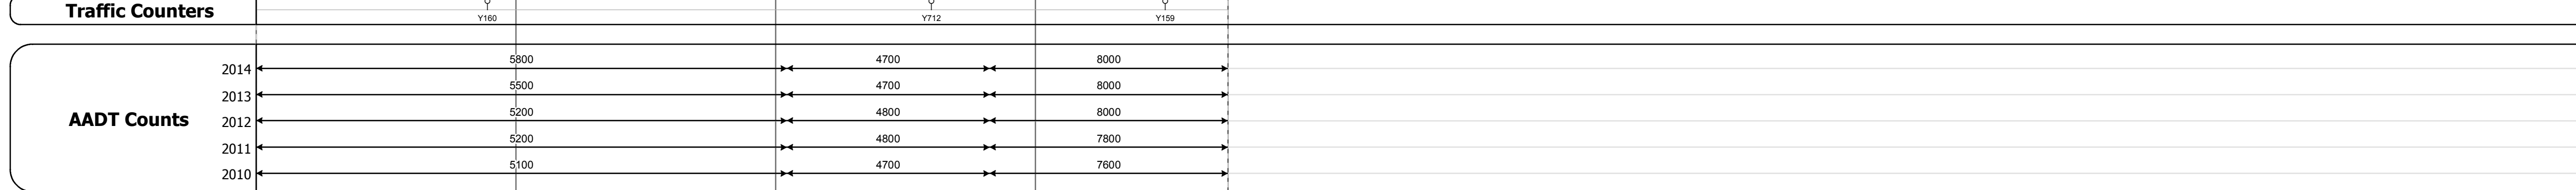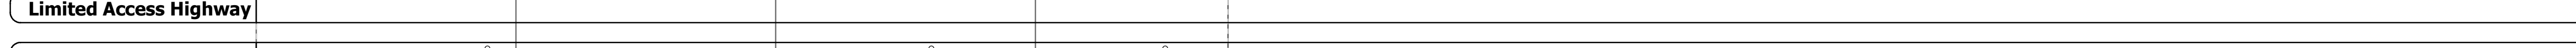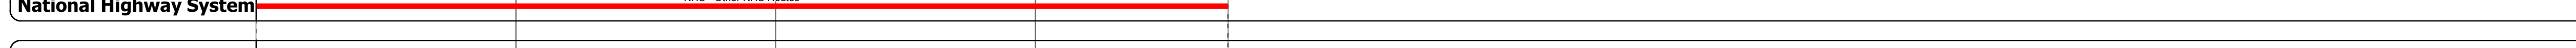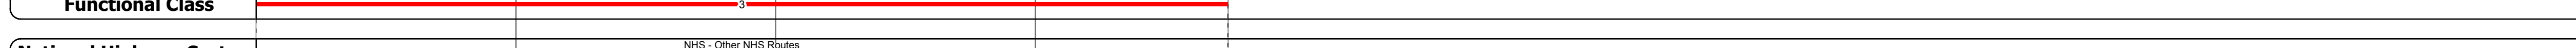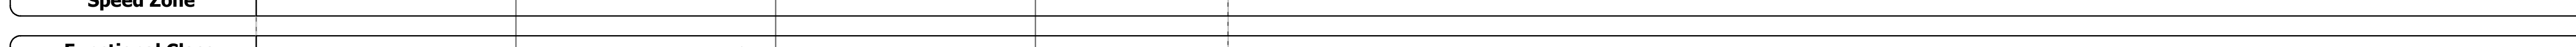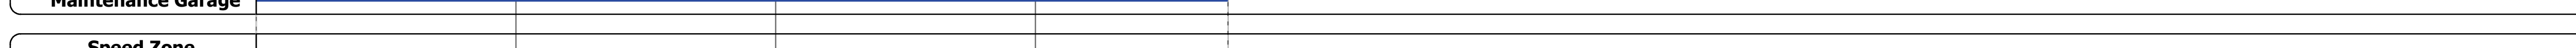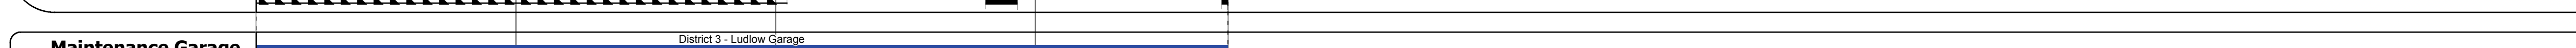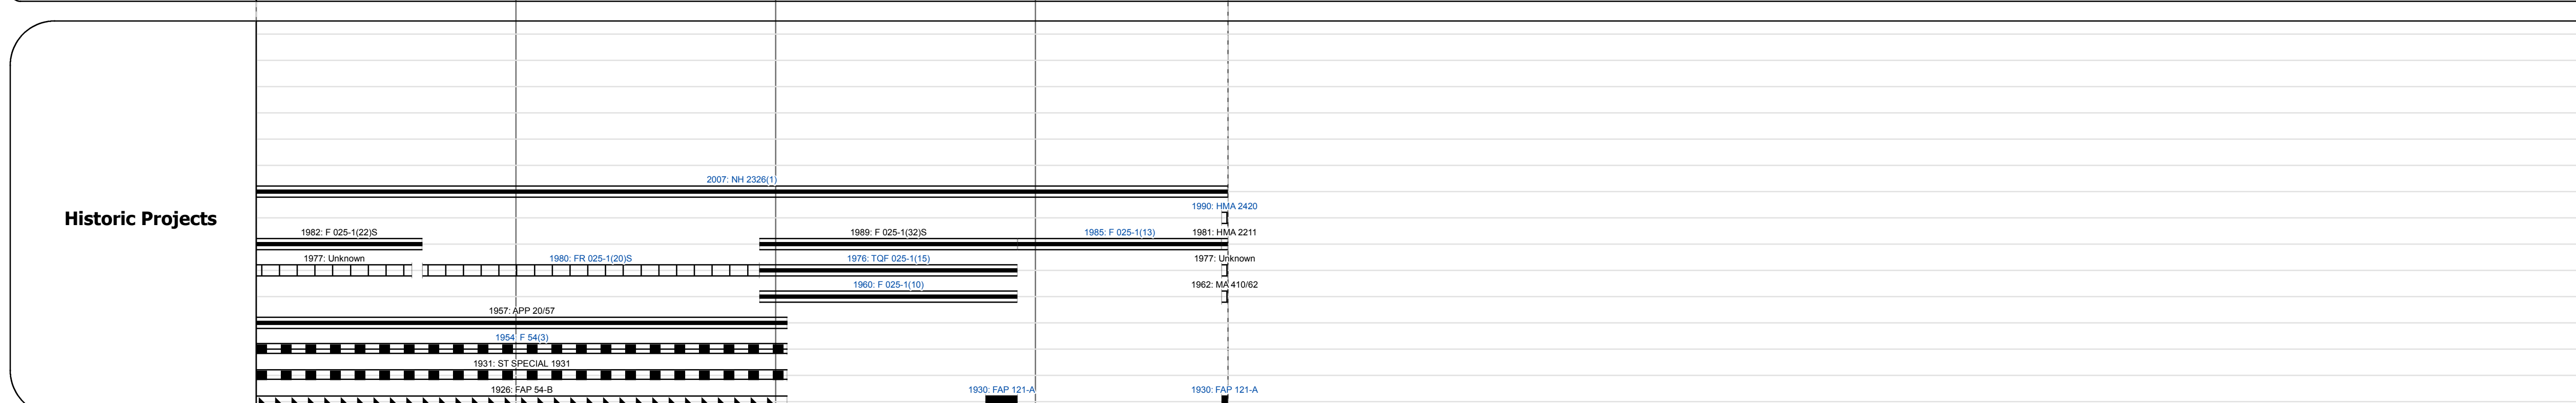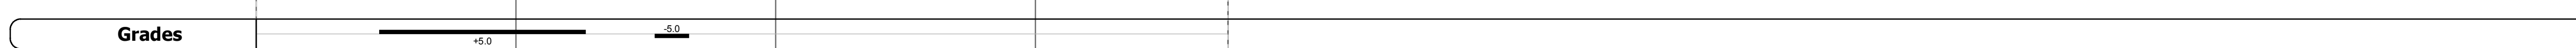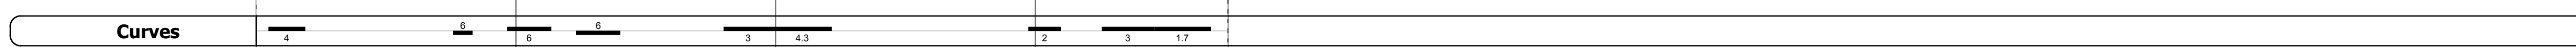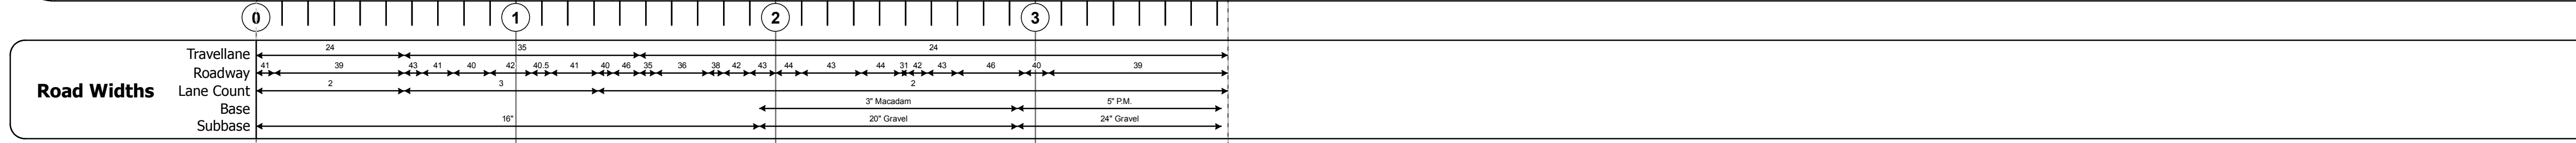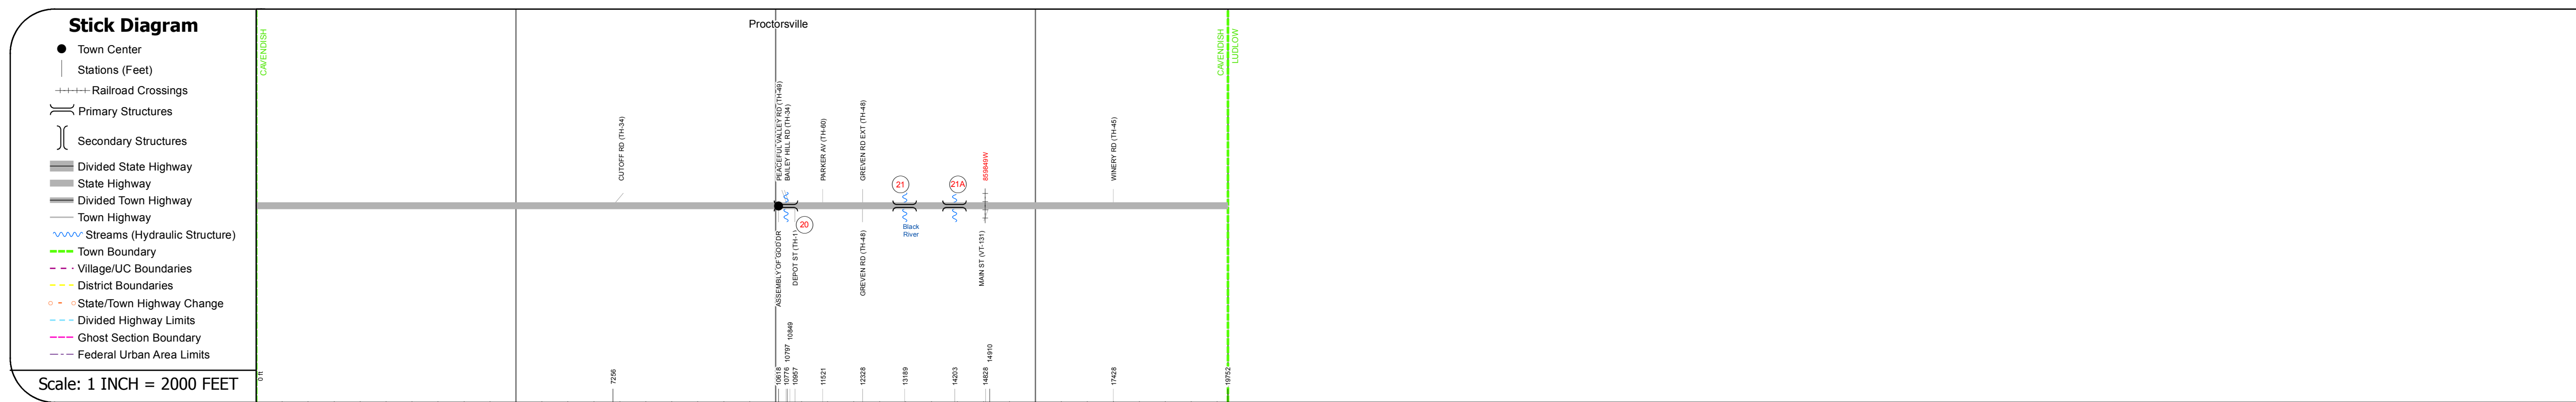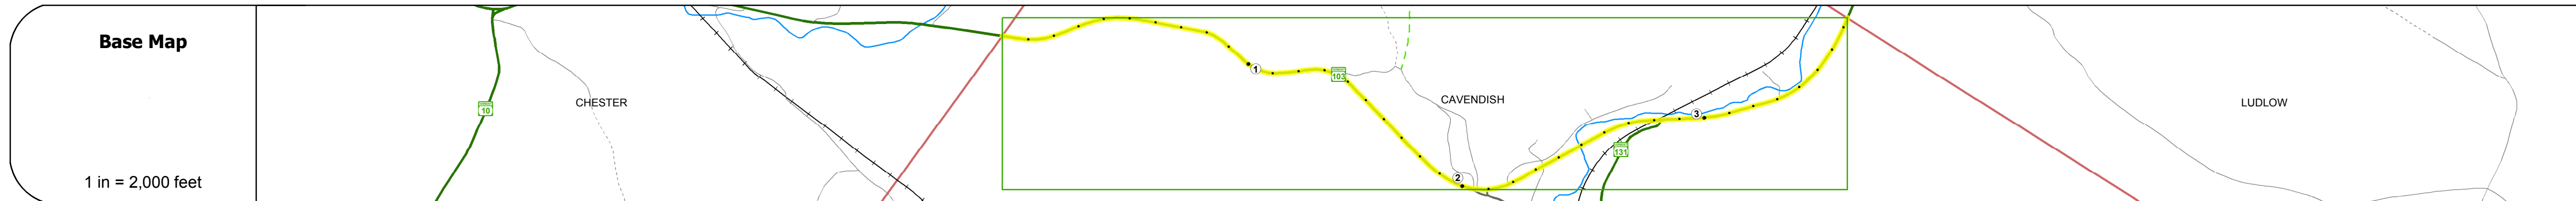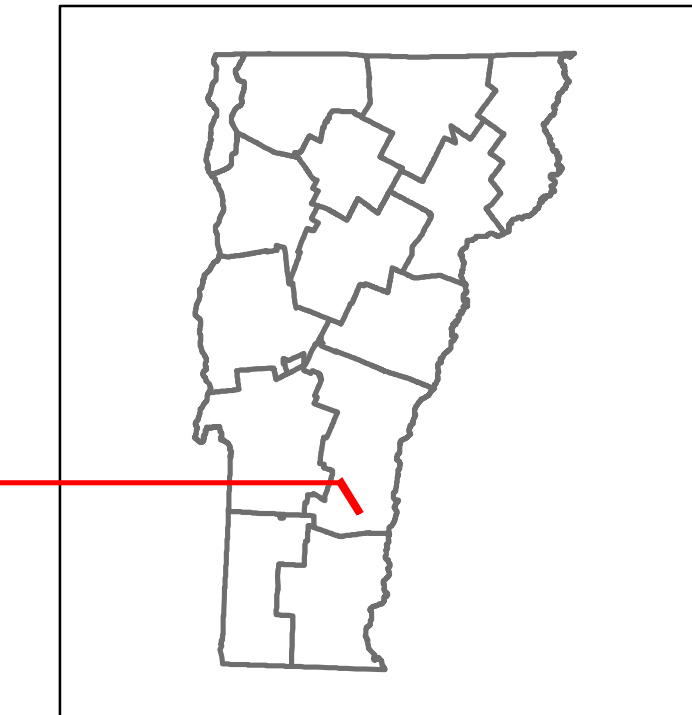

STRUCTURE DESCRIPTIONS

Culvert 20:
Culvert - 1954
Structure No. 300025002014061
Length: 12'
Under Clearance: 8.0'
Facility Carried: VT103
Bridge Type: R C BOX
Features Intersected: BROOK
Maintenance: State

Bridge 21:
Stringer/multi-beam or girder - 1960
Structure No. 200025002114062
Length: 157'
Width: 31.4'
Facility Carried: VT 00103 ML
Bridge Type: 3 SPAN ROLLED BEAM
Features Intersected: BLACK RIVER
Surface: Bituminous
Maintenance/Ownership: State

Bridge 21A:
Stringer/multi-beam or girder - 1960
Structure No. 200025021A14062
Length: 60'
Width: 45.3'
Facility Carried: VT 00103 ML
Bridge Type: ROLLED BEAM
Features Intersected: sSTRIAL CANAL
Surface: Bituminous
Maintenance/Ownership: State

Historic Projects <ul style="list-style-type: none"> Unknown Retreatment Resurface Bituminous Mix Skinny Mix Bituminous Seal 	Functional Class <ul style="list-style-type: none"> 1 - Interstate System 2 - Other Freeways and Expressways 3 - Principal Arterial 4 - Minor Arterial 5 - Major Collector 6 - Minor Collector 	Curves <ul style="list-style-type: none"> Left (degrees) Right 	Road Widths (ft)	AADT (count)	Mileage by Functional Class By Sheet 025-1 3 - Other Principal Arterial 3.741	Mileage by Town By Sheet CAVENDISH - V103-1406 3.741 of 3.741	DISTRICT 2	TOWN CAVENDISH	Date: 11/15/16	ROUTE VT-103 ETE mileage: 16.483 to 20.224
Speed Zones 25 30 35 40 45 50 55 60 65	Grades grade up grade down	Traffic Counters (counter ID)	Crash Locations Fatal Property Damage Only Injury Unknown Crash Type	Page Total Mileage: 3.741 mi	Page Total Mileage: 3.741 mi	1 of 1 TWN mileage: 0.0 to 3.741				