





# Route Log and Progress Chart

**DRAFT**

Please Note: Errors and Omissions May Exist.  
Contact the VTrans Mapping Section with questions or concerns.

DISTRICT	TOWN	ROUTE
2	CHESTER	VT-103

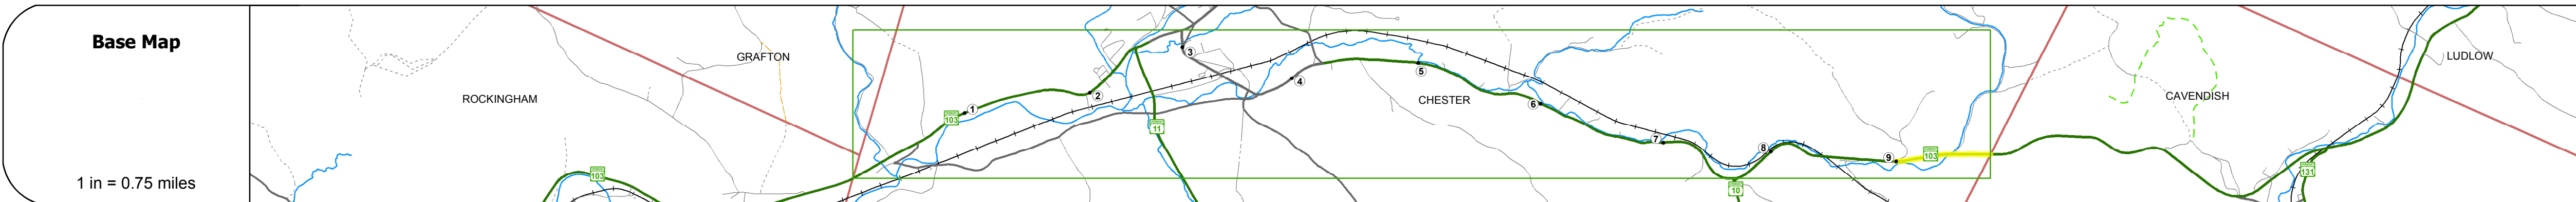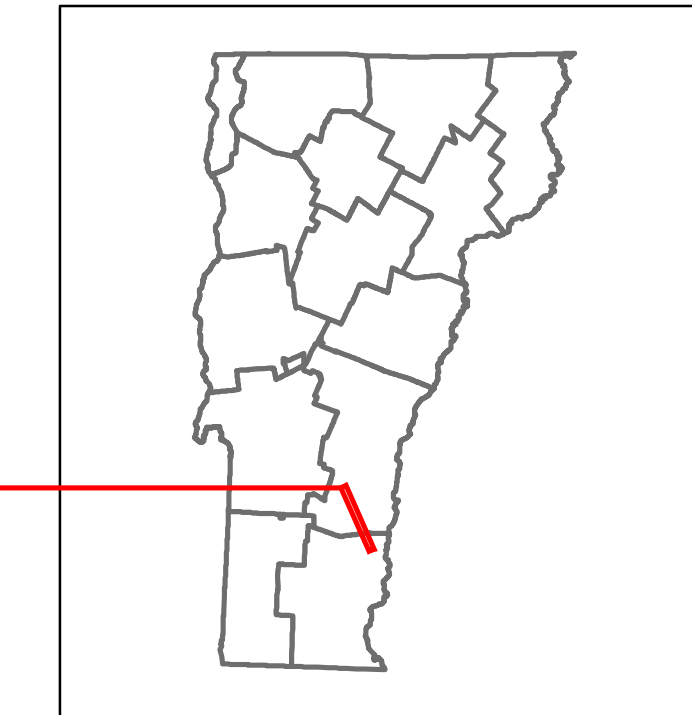

### STRUCTURE DESCRIPTIONS

**Culvert 15:**  
Culvert - 1962  
Structure No. 300025001514071  
Length: 6'  
Under Clearance: 3.5'  
Facility Carried: VT103  
Bridge Type: ACCGMPA  
Features Intersected: BROOK  
Maintenance: State

**Bridge 16:**  
Stringer/multi-beam or girder - 1962  
Structure No. 200025001614072  
Length: 162'  
Width: 30.2'  
Facility Carried: VT 00103 ML  
Bridge Type: 3 SPAN ROLLED BEAM  
Features Intersected: WILLIAMS RIVER  
Surface: Bituminous  
Maintenance/Ownership: State

<b>Road Widths</b>	Travellane: 44 Roadway: 43 Lane Count: 2 Base: 3" Cr. Stone Subbase: 20" Crushed Gravel
--------------------	---

<b>Curves</b>	
---------------	--

<b>Grades</b>	
---------------	--

<b>Historic Projects</b>	2009: ST BPNT(2) 2007: NH 2325(1) 2000: BHF 025-1199(S) 1982: F 025-1122(S) 1962: F 025-118 1957: APP 20/97 1954: F 54(3) A2 approach 1931: Unknown 1928: FAP 54-B
--------------------------	--

<b>Maintenance Garage</b>	District 3 - Ludlow Garage
---------------------------	----------------------------

<b>Speed Zone</b>	
-------------------	--

<b>Functional Class</b>	3
-------------------------	---

<b>National Highway System</b>	NHS - Other NHS Routes
--------------------------------	------------------------

<b>Limited Access Highway</b>	
-------------------------------	--

<b>Traffic Counters</b>	
-------------------------	--

<b>AADT Counts</b>	2014: 5600 2013: 5500 2012: 5200 2011: 5200 2010: 5100
--------------------	--

<b>Crash Locations</b>	2014: 0 2013: 0 2012: 0 2011: 0 2010: 0
------------------------	---

<b>Historic Projects</b> Unknown, Retreatment, Resurface, Bituminous Mix, Skiny Mix, Bituminous Seal, Bituminous Concrete, Cold Plane and, Reclaimed Base and, Concrete, Gravel, Plant Mix, Bituminous Concrete, Surface Treated, Gravel	<b>Functional Class</b> 1- Interstate System, 2- Other Freeways and Expressways, 3- Principal Arterial, 4- Minor Arterial, 5- Major Collector, 6- Minor Collector	<b>Curves</b> Left (segress), Right <b>Grades</b> grade up, grade down	<b>Road Widths</b> (ft) <b>Traffic Counters</b> (counter ID)	<b>AADT</b> (count) <b>Crash Locations</b> Fatal, Property Damage Only, Injury, Unknown Crash Type	<b>Mileage by Functional Class By Sheet</b> 025-1 3 - Other Principal Arterial 0.730 <b>Page Total Mileage: 0.730 mi</b>	<b>Mileage by Town By Sheet</b> CHESTER - V103-1407 0.73 of 9.73 <b>Page Total Mileage: 0.73 mi</b>	<b>DISTRICT</b> 2	<b>TOWN</b> CHESTER	<b>Date:</b> 11/15/16 <b>2 of 2</b> <b>TWN mileage:</b> 9.0 to 9.73	<b>ROUTE</b> VT-103 <b>ETE mileage:</b> 15.753 to 16.483
---	--	---	---	---	--	---	----------------------	------------------------	---	--

For More Information Contact - Vermont Agency of Transportation, Policy, Planning and Intermodal Development Division - Mapping Section, 1 National Life Drive, Montpelier, VT 05633-5001 Telephone: 802-828-2600.