















Route Log and Progress Chart


DRAFT

Please Note: Errors and Omissions May Exist.
Contact the VTrans Mapping Section with questions or concerns.

DISTRICT	TOWN	ROUTE
8	GEORGIA	VT-104A

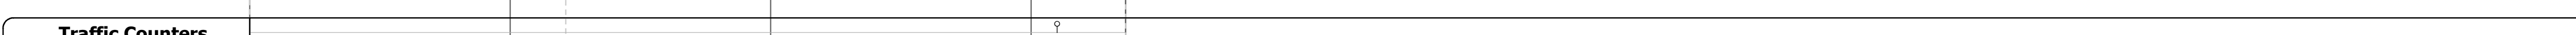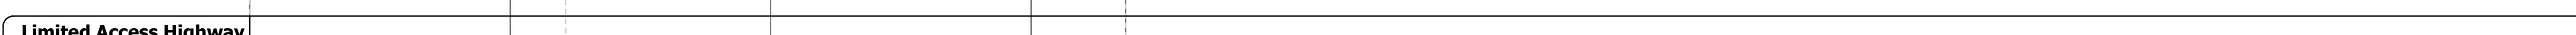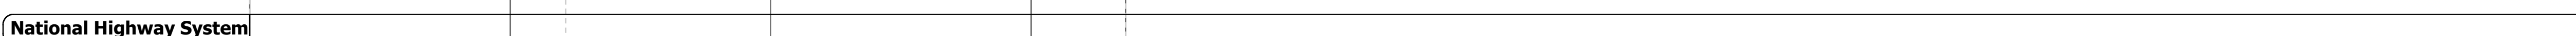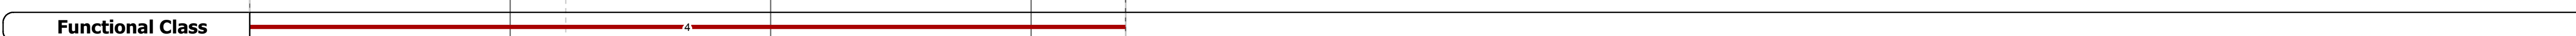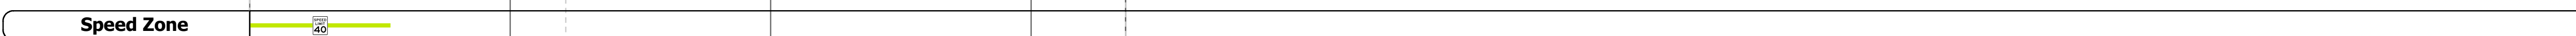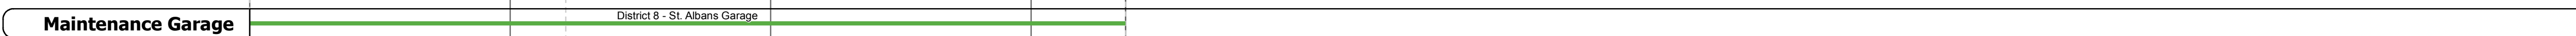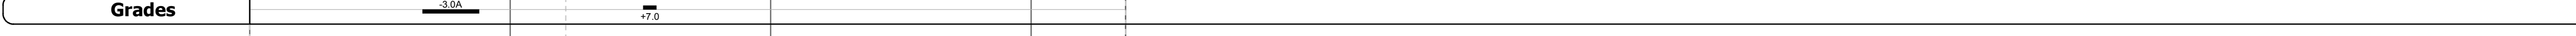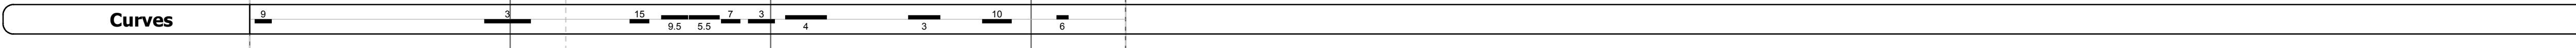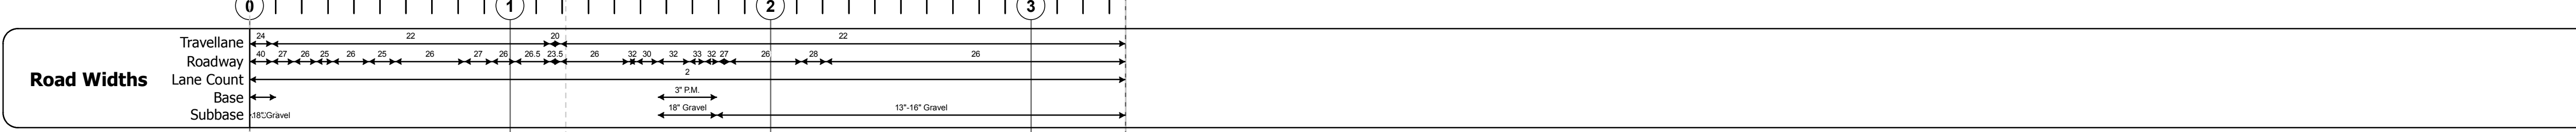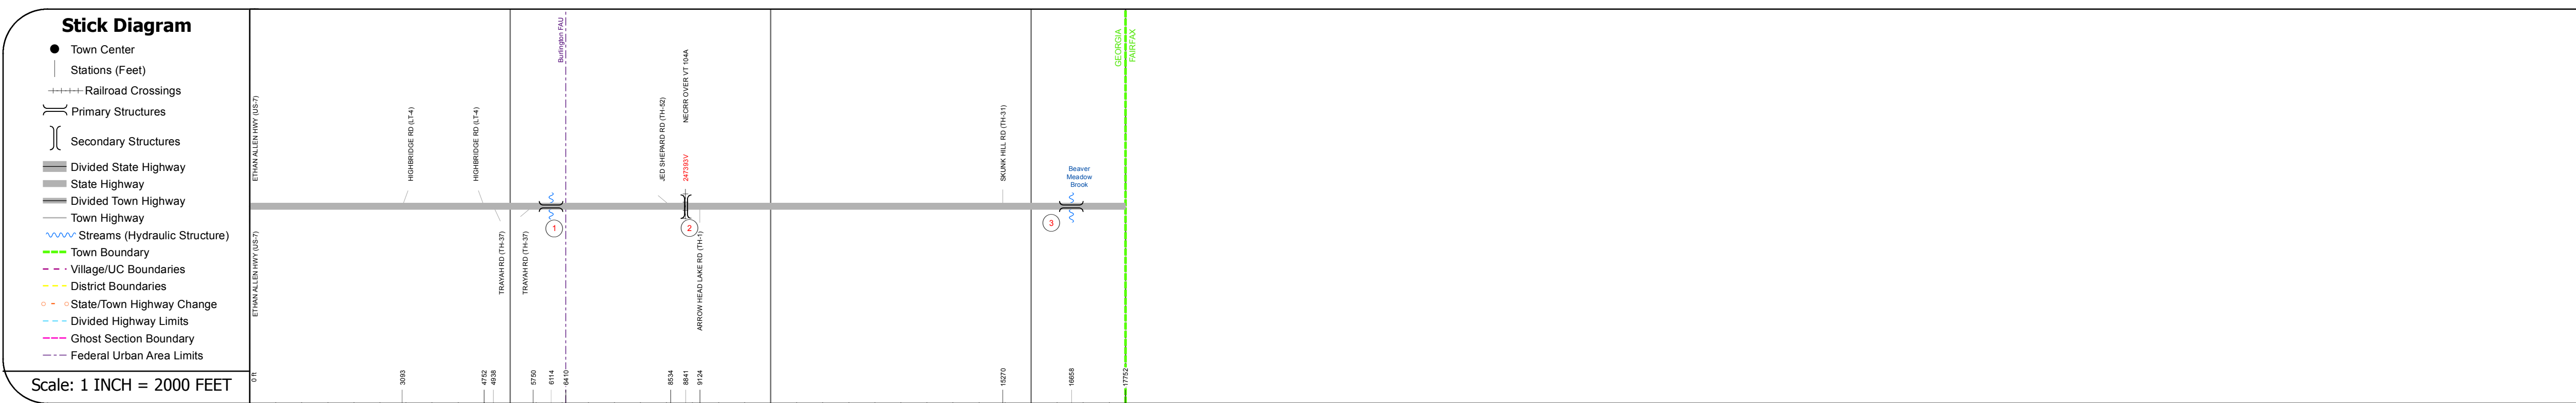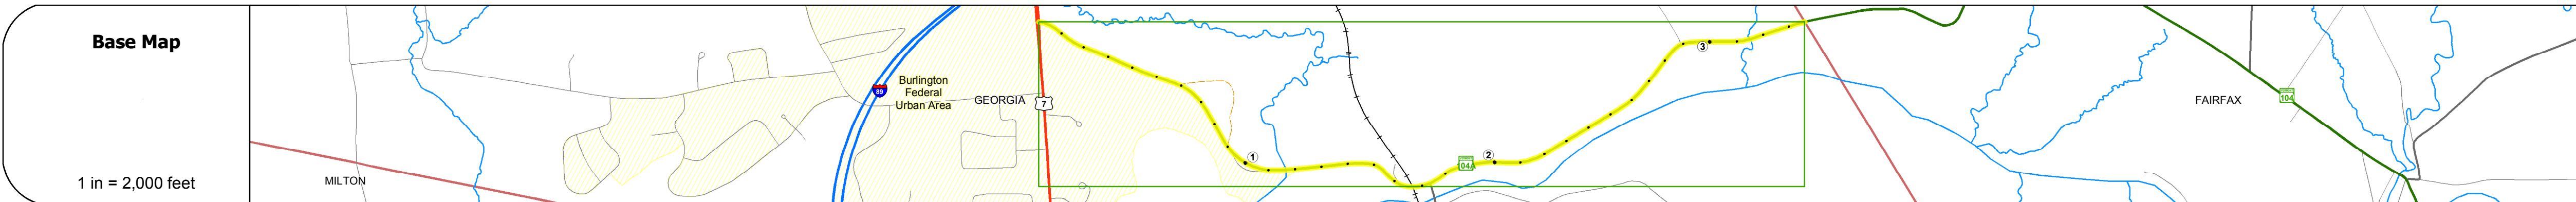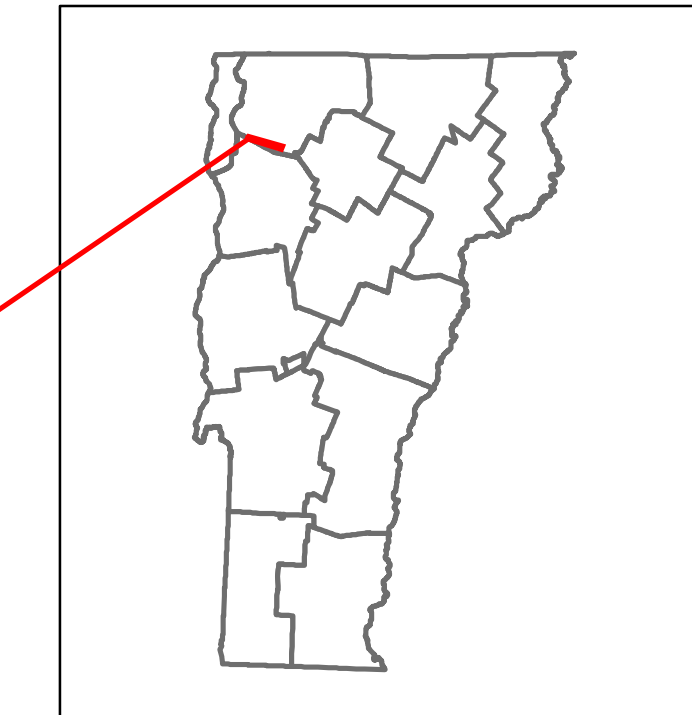

Year	2014	2013	2012	2011	2010
4100	4700	5400	4900	4300	
3500	3600	3700	3700	3600	

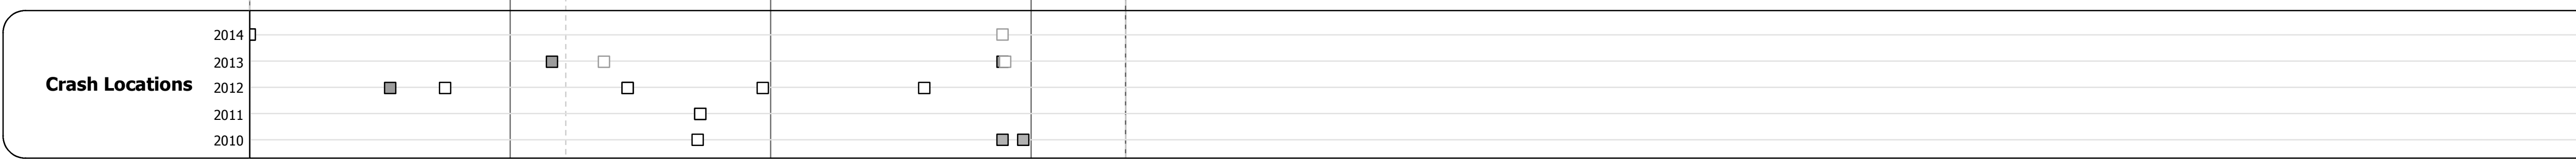

STRUCTURE DESCRIPTIONS

Bridge 1:
Stringer/multi-beam or girder - 1937
Structure No. 200023000106082
Length: 74'
Width: 20.9'
Facility Carried: VT 104A ALT
Bridge Type: ROLLED BEAM
Features Intersected: ARROW HEAD LAKE
Surface: Bituminous
Maintenance/Ownership: State

Bridge 2:
Stringer/multi-beam or girder - 1974
Structure No. 200023000206082
Length: 104'
Height: 0.0'
Facility Carried: RAILROAD
Bridge Type: WELDED TWO GIRDER
Features Intersected: NECRR OVER VT 104A

Culvert 3:
Culvert - 1968
Structure No. 300023000306081
Length: 14'
Under Clearance: 9.0'
Facility Carried: VT104A
Bridge Type: CGMPPPA
Features Intersected: BEAVER MEADOW BROOK
Maintenance: State

Historic Projects Unknown, Retreatment, Resurface, Bituminous Mix, Skiny Mix, Bituminous Seal Bituminous Concrete, Surface Treated Gravel, Cold Plane and Bituminous Concrete, Reclaimed Base and Bituminous Concrete, Concrete, Gravel	Functional Class 1- Interstate System, 2- Other Freeways and Expressways, 3- Principal Arterial, 4- Minor Arterial, 5- Major Collector, 6- Minor Collector	Curves Left, Right, grade up, grade down	Road Widths Traffic Counters (counter ID)	AADT Crash Locations: Fatal, Injury, Property Damage Only, Unknown Crash Type	Mileage by Functional Class By Sheet 023-1 4 - Minor Arterial 3.362	Mileage by Town By Sheet GEORGIA - V104A0608 3.362 of 3.362	DISTRICT 8	TOWN GEORGIA	Date: 11/15/16 Page: 1 of 1 ETE mileage: 0.0 to 3.362	ROUTE VT-104A ETE mileage: 0.0 to 3.362
--	--	--	---	---	---	---	----------------------	------------------------	--	--