Trans Working to Get You There Vermont Agency of Transportation

Route Log and Progress Chart


DRAFT

Please Note: Errors and Omissions May Exist.

Contact the VTrans Mapping Section with questions or concerns.

DISTRICT TOWN ROUTE

9 NEWPORT CITY VT-105

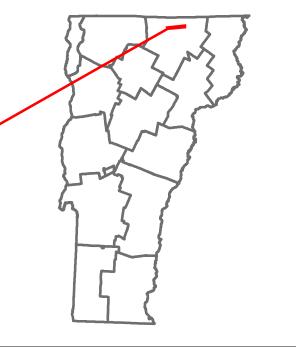

TOWN

NEWPORT CITY

ROUTE

VT-105

ETE mileage: 56.284 to 57.671


Date: 11/15/16

1 of 1

TWN mileage: 0.0 to 1.387



STRUCTURE DESCRIPTIONS

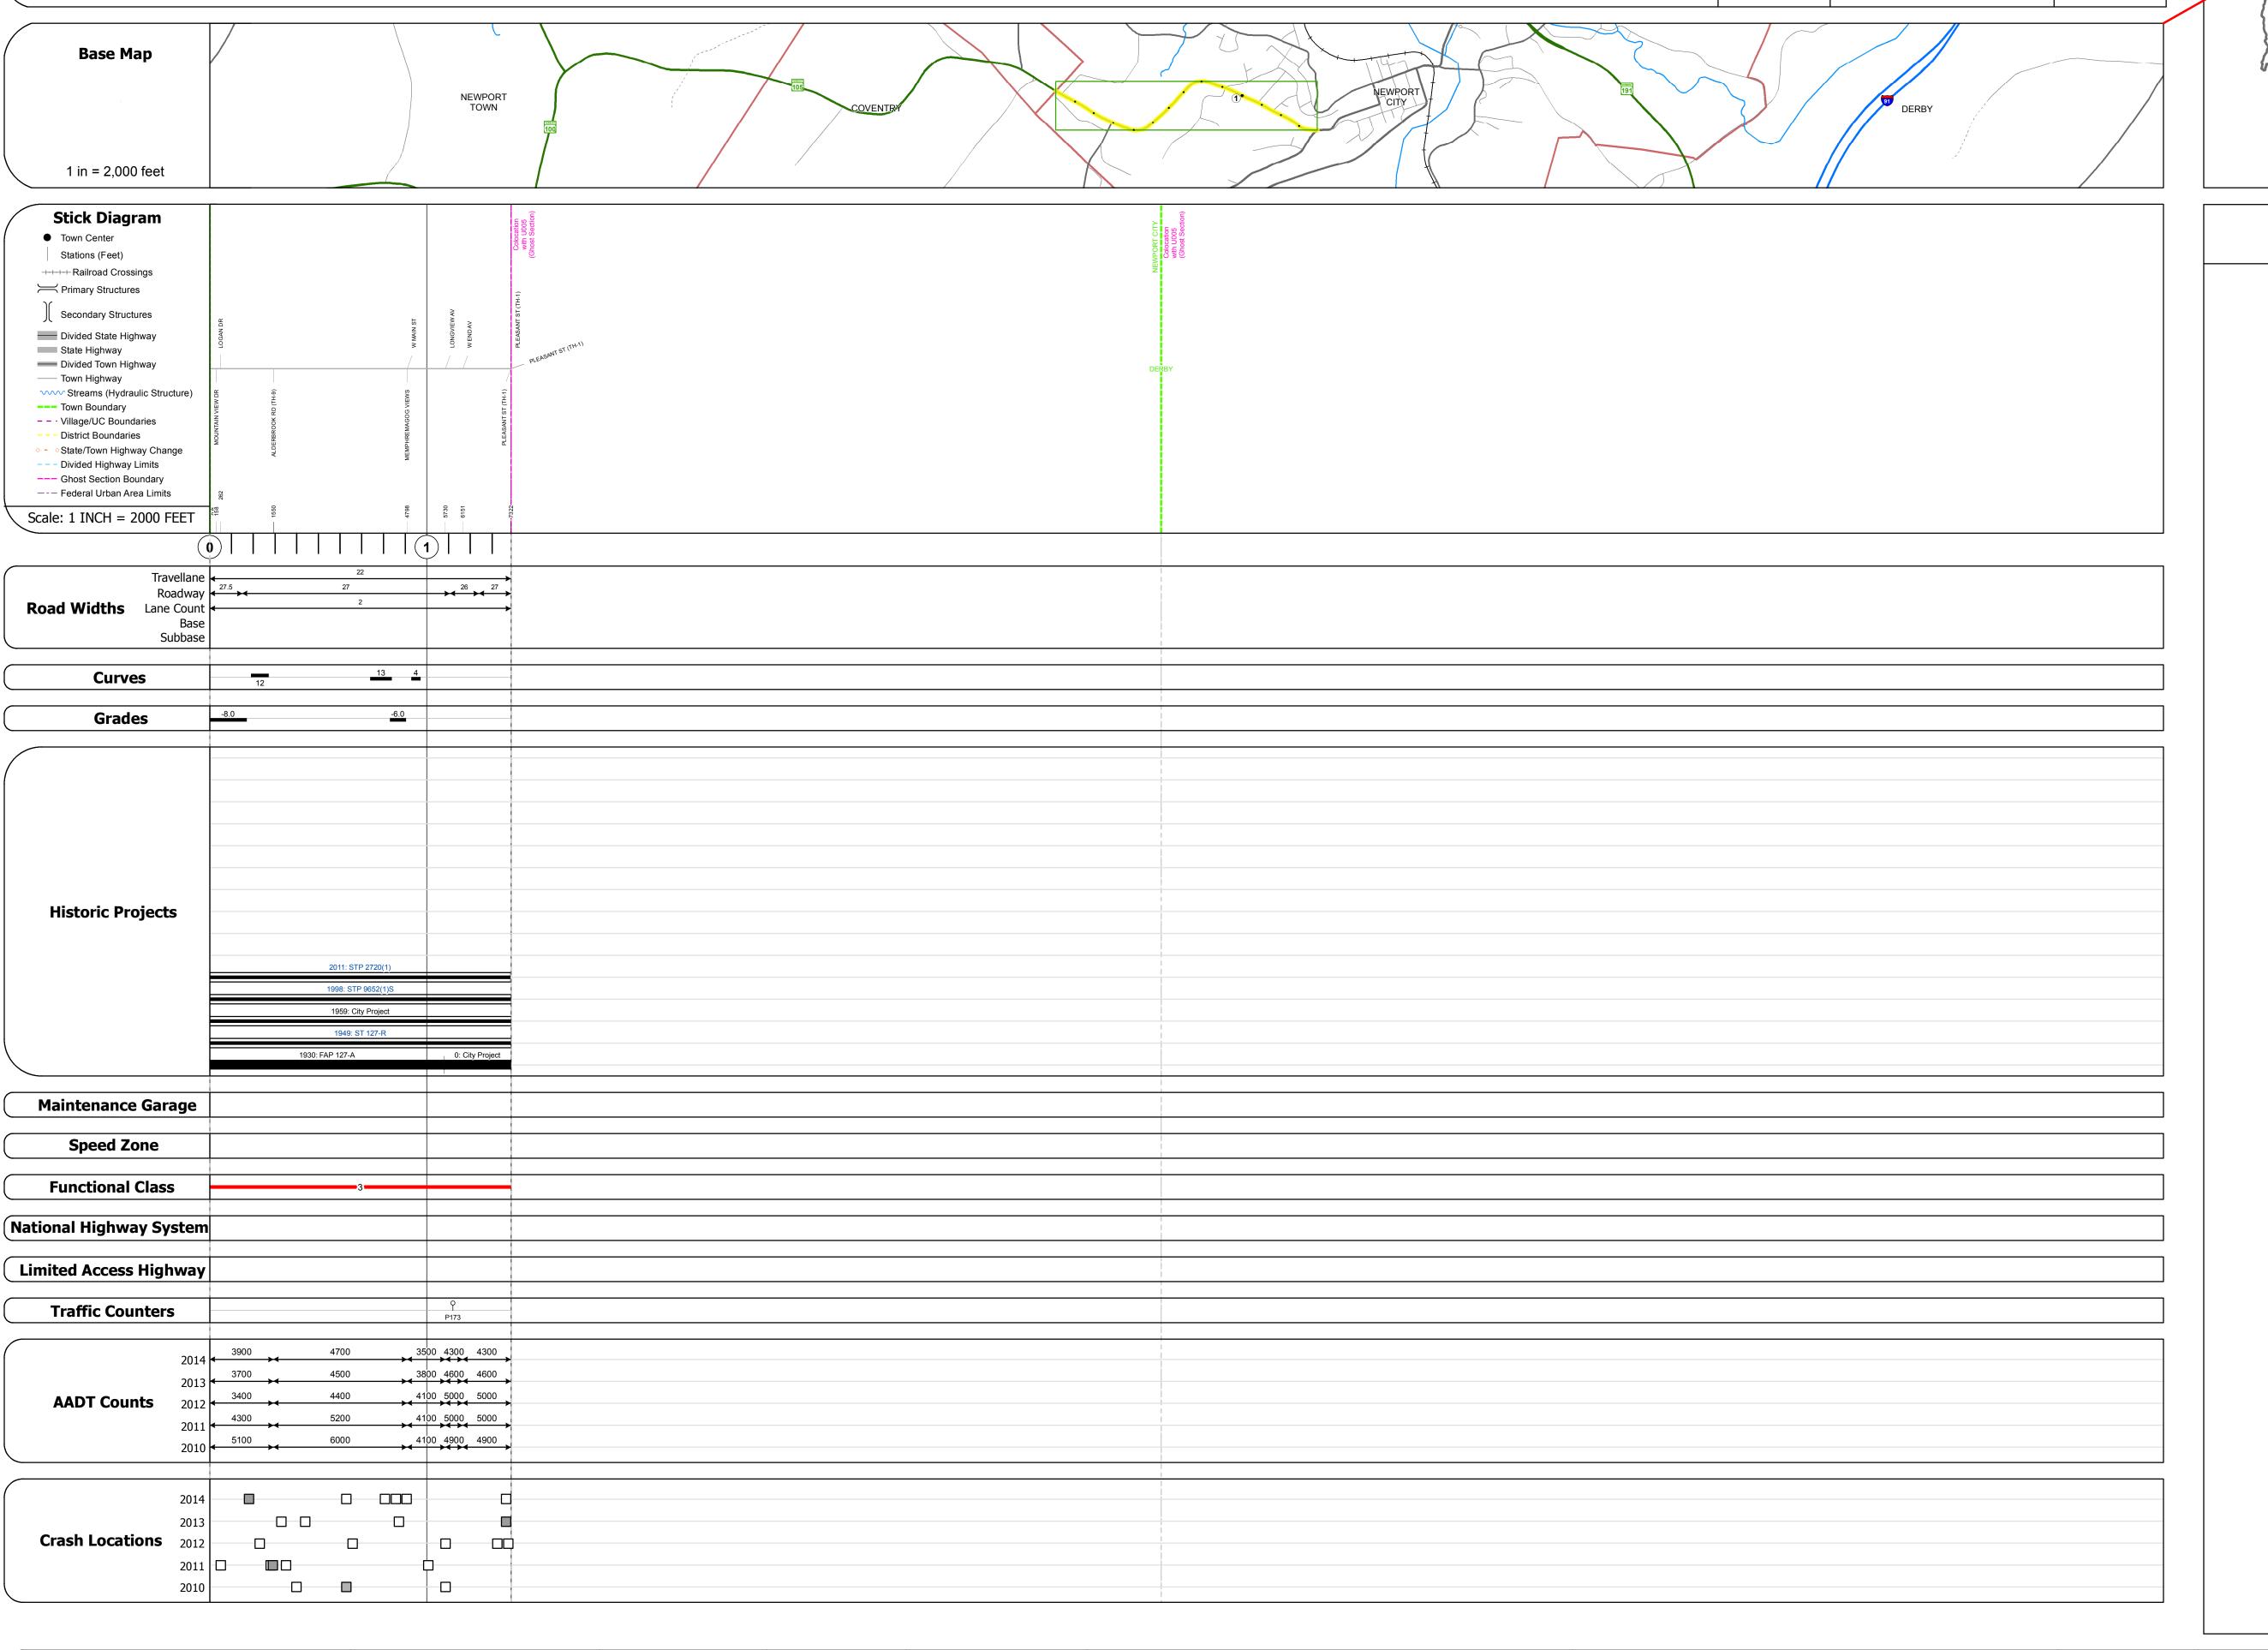

Historic Projects	Functional Class	Curves	Road Widths	AADT	Mileage by Functional Class By	Sheet	Mileage by Town By Sheet		
☐ Unknown ☐ Bituminous Concrete ☐ Surface Treated ☐ Gravel ☐ Resurface ☐ Cold Plane and ☐ Plant Mix	1 - Interstate 3 - Principal 5 - Major Collector 2 - Other 4 - Minor Freeways and Arterial Collector	(degrees) Right	← (ft)	(count)	034-2 3 - Other Principal Arterial	1.387	NEWPORT CITY - V105-1015 Ghost Section - (US-5, MM 0.885 to 3.880)	1.387 of 1.387	DISTRICT
Bituminous Mix Skinny Mix Concrete Bituminous Concrete Bituminous Concrete Bituminous Concrete Bituminous Concrete Bituminous Concrete Bituminous Concrete	Speed Zones Speed Zones Speed Zones Speed Speed Speed Speed Speed Speed Limit Limit Limit Limit Limit 125 30 35 40 45 50 55 60 65	Grades - grade up (percent) grade down	Traffic Counters	Crash Locations ■ Fatal □ Property Damage Only □ Injury □ Unknown Crash Type		age Total Mileage: 1.387 mi	Pag	ge Total Mileage: 1.387 mi	9