
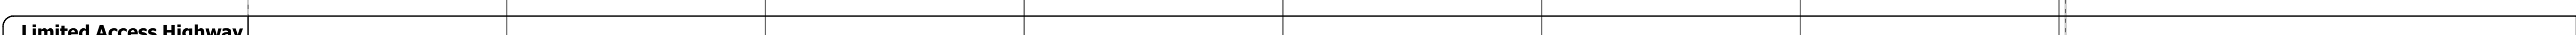
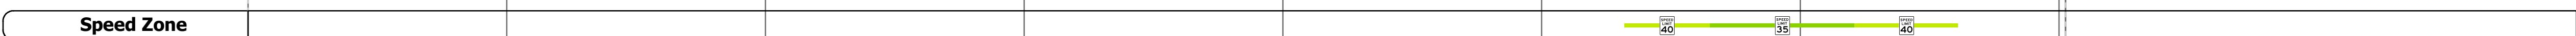
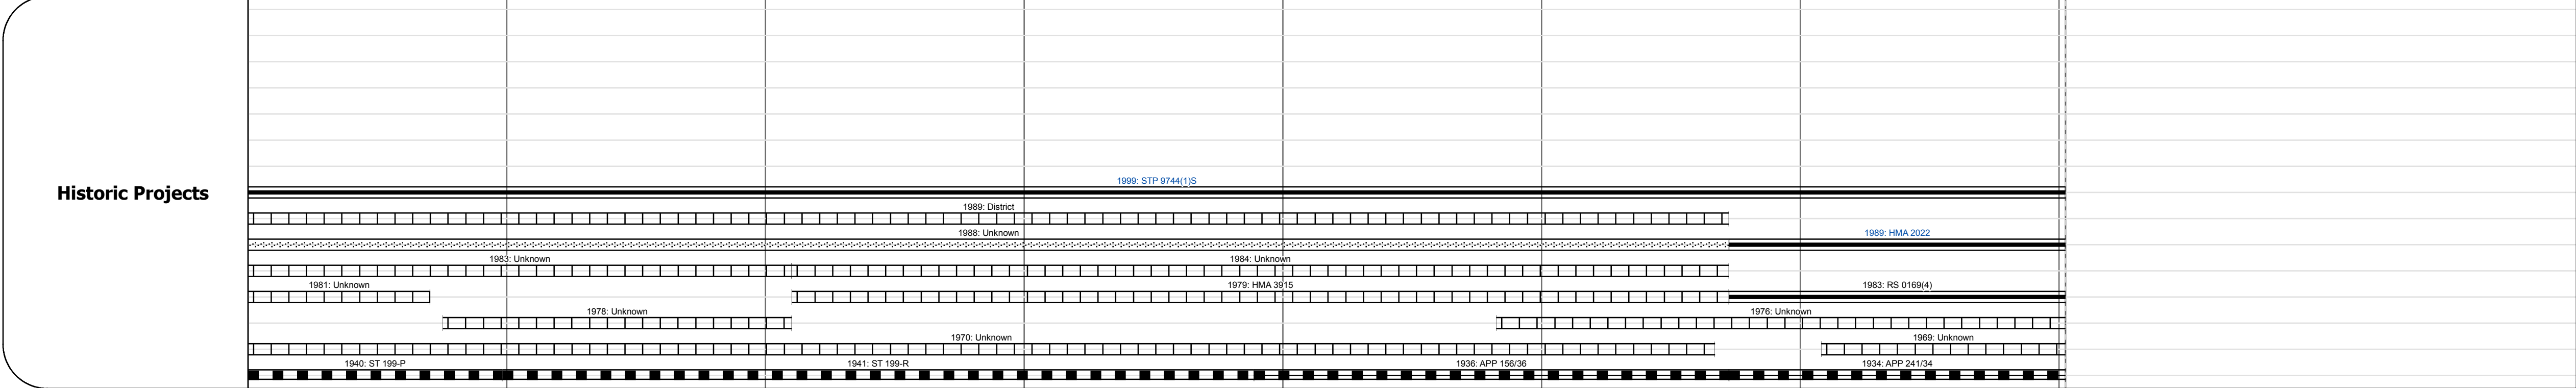
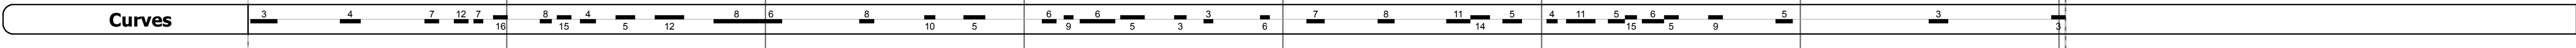
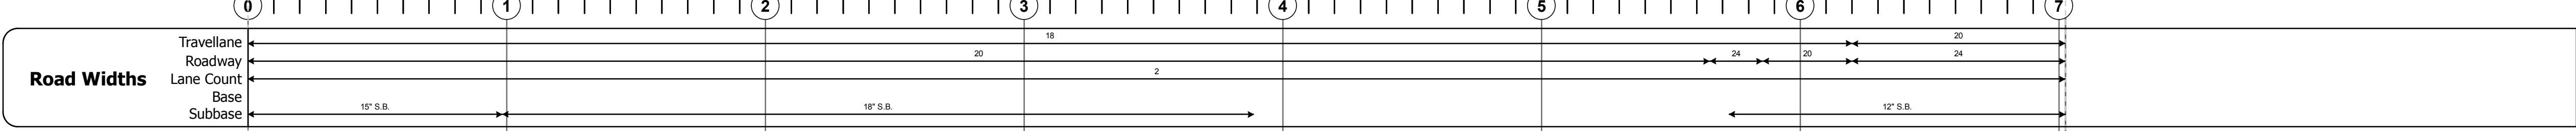
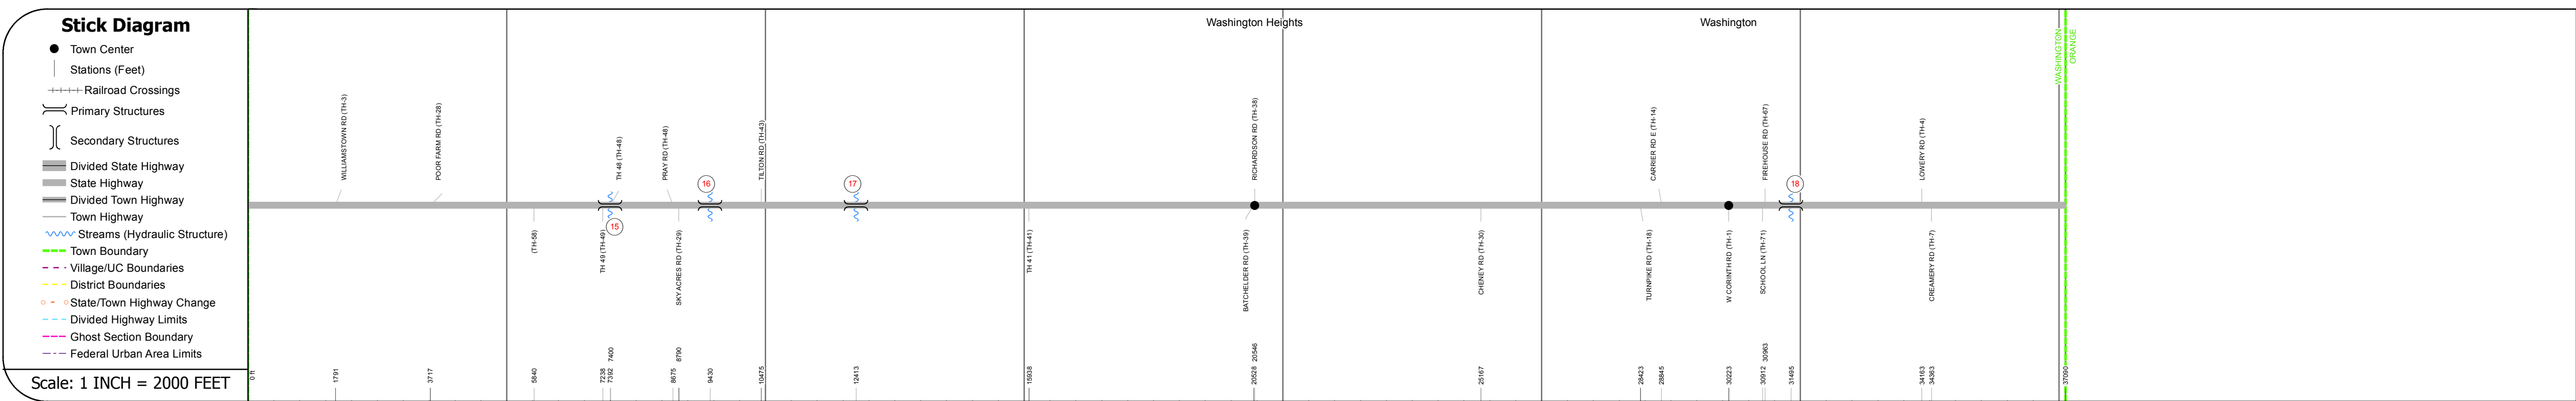
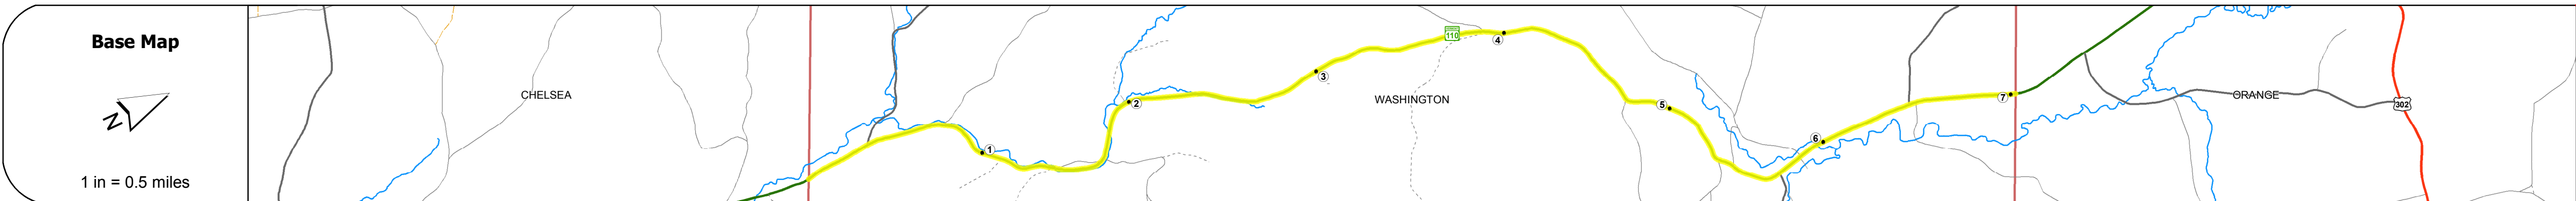


DISTRICT	TOWN	ROUTE
7	WASHINGTON	VT-110

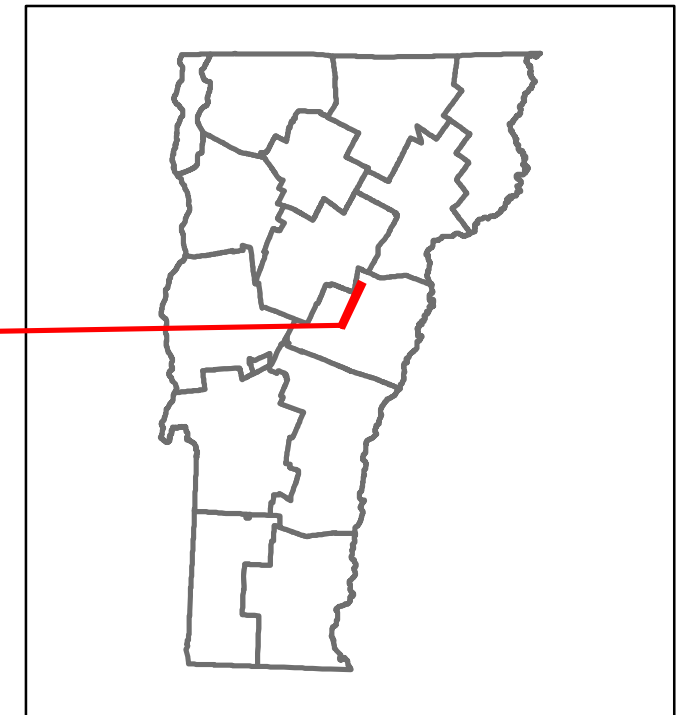

Year	Station 0+00	Station 1+00	Station 2+00	Station 3+00	Station 4+00	Station 5+00	Station 6+00	Station 7+00
2014	1200			860				2000
2013	1100			860				2100
2012	1100			850				2100
2011	1100			850				2100
2010	1100			840				2100

Year	Station 0+00	Station 1+00	Station 2+00	Station 3+00	Station 4+00	Station 5+00	Station 6+00	Station 7+00
2014								
2013								
2012								
2011								
2010								

STRUCTURE DESCRIPTIONS

Bridge 15:
Slab - 1921
Structure No. 300169001509151
Length: 15'
Width: 28.5'
Under Clearance: 7.0'
Facility Carried: VT 110
Bridge Type: CONCRETE SLAB
Features Intersected: BROOK
Surface: Bituminous
Maintenance: State

Bridge 16:
Slab - 1919
Structure No. 300169001609151
Length: 18'
Width: 26.0'
Under Clearance: 6.0'
Facility Carried: VT 110
Bridge Type: CONCRETE SLAB
Features Intersected: BROOK
Surface: Bituminous
Maintenance: State

Bridge 17:
Slab - 1941
Structure No. 300169001709151
Length: 14'
Width: 26.4'
Under Clearance: 5.0'
Facility Carried: VT 110
Bridge Type: CONCRETE SLAB
Features Intersected: BROOK
Surface: Bituminous
Maintenance: State

Bridge 18:
Tie Beam - 1916
Structure No. 300169001809151
Length: 15'
Width: 22.7'
Under Clearance: 7.0'
Facility Carried: VT 110
Bridge Type: CONCRETE T-BEAM
Features Intersected: JAIL BRANCH WIN R
Surface: Bituminous
Maintenance: State

Historic Projects Unknown, Retreatment, Resurface, Bituminous Mix, Skiny Mix, Bituminous Seal Bituminous Concrete, Surface Treated Gravel, Cold Plane and Bituminous Concrete, Reclaimed Base and Bituminous Concrete, Concrete, Gravel	Functional Class 1 - Interstate System, 2 - Other Freeways and Expressways, 3 - Principal Arterial, 4 - Minor Arterial, 5 - Major Collector, 6 - Minor Collector	Curves Left (segress), Right Grades grade up (uparrow), grade down (downarrow)	Road Widths (ft) Traffic Counters (counter ID)	AADT (count) Crash Locations Fatal, Injury, Property Damage Only, Unknown Crash Type	Mileage by Functional Class By Sheet 0169 5 - Major collector 7.025	Mileage by Town By Sheet WASHINGTON - V110-0915 7.025 of 7.025	DISTRICT 7	TOWN WASHINGTON	Date: 11/15/16 Page: 1 of 1 TWN mileage: 0.0 to 7.025	ROUTE VT-110 ETE mileage: 17.214 to 24.239
--	--	---	---	---	---	--	----------------------	---------------------------	--	--

Page Total Mileage: 7.025 mi