


Route Log and Progress Chart

Base Map			
2V		MORGAN	
1 in = 2,000 feet			
Stick Diagram			
Town Center Stations (Feet)	REN GORE		
+++++ Railroad Crossings	WAR	HURRICANE BROOK RD (SF-WMA)	
Primary Structures		E BROOK R	
Divided State Highway		HURRICAN	
State Highway Divided Town Highway Town Highway			
 Town Fighway Streams (Hydraulic Structure) Town Boundary 			
 Village/UC Boundaries District Boundaries 			
 - • State/Town Highway Change Divided Highway Limits 			
Ghost Section Boundary Federal Urban Area Limits			
Scale: 1 INCH = 2000 FEET		0538	
(0		2 3
Travelland		22 30	
Road Widths Lane Coun	t 🖛		2
Base Subbase		18" Gravel ◀	
Curves	3.4 2.9 4.2 2.3 1.9 2.9 4.2 2.9	3.8 <u>3.8</u> 9.5 5.7 3.8 2.6 3.6	4.8
	-7.0	-8.0	-6.0
Grades			+5.0 +8.0 +
Historic Projects	20	10: STP 2724(<u>1)</u>	
		1982: Unknown Selecteriseiseiseiseiseiseiseiseiseiseiseiseisei	1947: ST 205-C
Maintenance Garage			District 9 - Brighton Garage
Speed Zone			
Functional Class			5
National Highway System			
Limited Access Highway			
Traffic Counters			
201	1 4		560
201			530
AADT Counts 201			510 510
201			500
2014	+		
2011 Crash Locations 2012			
Crash Locations 2012			

Historic Projects	Functional Class	Curves	Road Widths	AADT	Mileage by Functional Class By Shee	t	Mileage by Town By She	eet
Unknown Bituminous Concrete Surface Treated Gravel	1 - Interstate 3 - Principal 5 - Major System Arterial Collector	(degrees) Left (degrees) Right	(ft)	(count)	0321 5 - Major Collector	4.793	WARREN GORE - V114-0519	
Retreatment Bituminous Macadam Gravel	2 - Other 4 - Minor 6 - Minor Freeways and Arterial Collector							
Bituminous Mix Bituminous Concrete Reclaimed Base and		Grades	Traffic Counters	Crash Locations				
Skinny Mix Concrete	Speed Zones	grade up	Ŷ	Fatal Property Damage Only				
Bituminous Seal 💽 Gravel	SPEED SPEED SPEED SPEED SPEED SPEED SPEED SPEED SPEED LIMIT 2000 (65)	(percent) grade down	(counter ID)	🔲 Injury 🗌 Unknown Crash Type				
Indicated plans available - http://vtransmap01.aot.state.vt.us/rp/dpr/Dlwebstore/	25 30 35 40 45 50 55 60 65				Page T	Total Mileage: 4.793 mi		Page
For More Information Contact - Vermont Agency of Transportation, Policy, Planning and Intermodal Development Division - Mapping Section, 1 National Life Drive, Montpelier, VT 05633-5001 Telephone: 802-828-2600.								



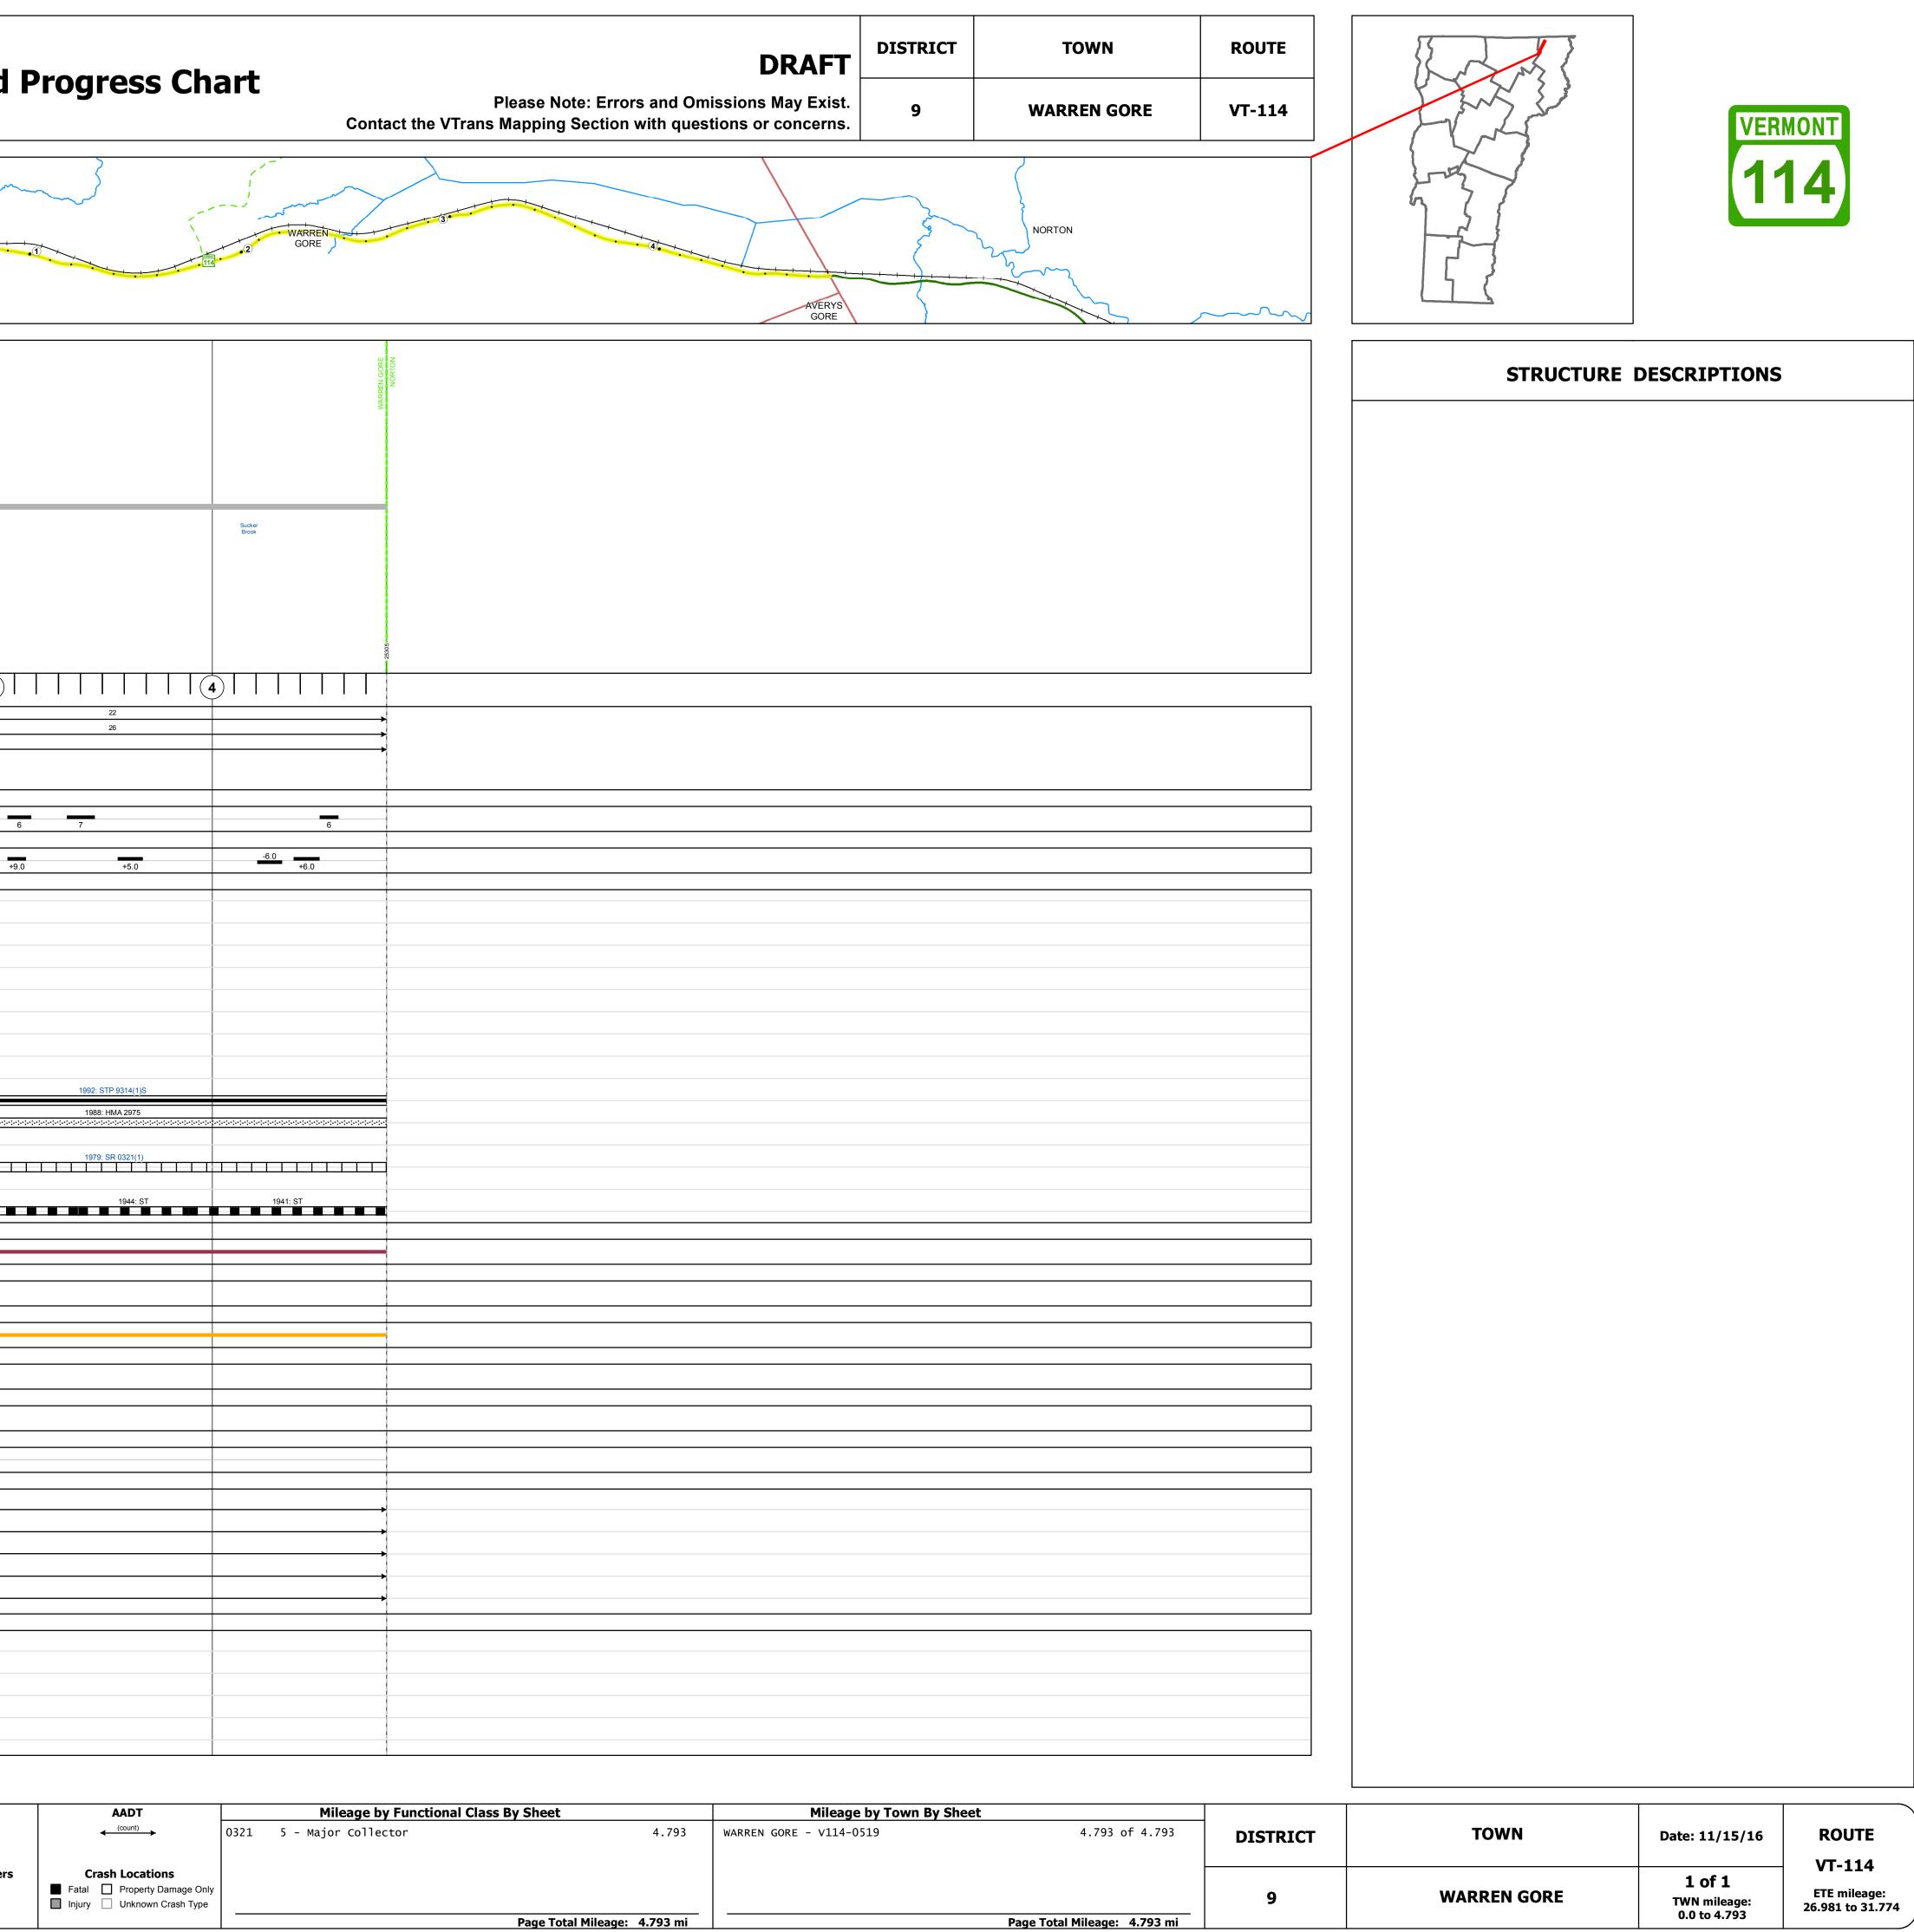

			GORE
	1		
			z
		SOR SOR	
		,	
		AR AR	
		≥	
		Sucker Brook	
1	3)	4)	
10			
	22		
	26		
	6 7	6	
	6 7	6	
	+9.0 +5.0	-6.0 +6.0	
	l	l	
	1992: STP 9314(<u>1)</u> S		
	1988: HMA 2975		
<u></u>	1988: HMA 2975 •!=!=!=!=!=!=!=!=!=!=!=!=!=!=!=!=!=!=!=		
	1979: SR 0321(1)		
	1979: SR 0321(1)		1
	1944: ST	1941: ST	
	1944: ST		
			
		<u>├</u>	
		├	
		<u>├</u>	
		1	