












Route Log and Progress Chart


DRAFT

Please Note: Errors and Omissions May Exist.
Contact the VTrans Mapping Section with questions or concerns.

DISTRICT	TOWN	ROUTE
5	ESSEX	VT-117

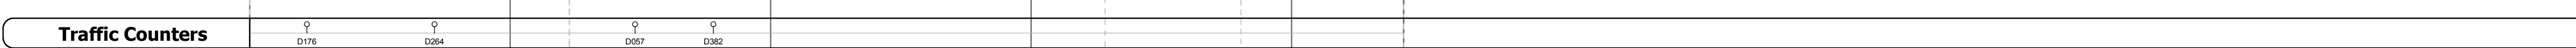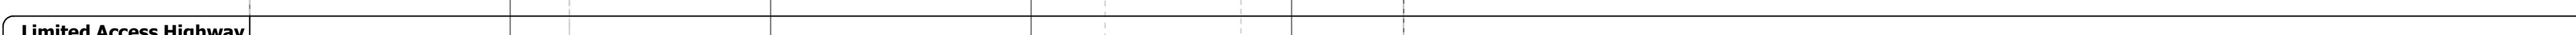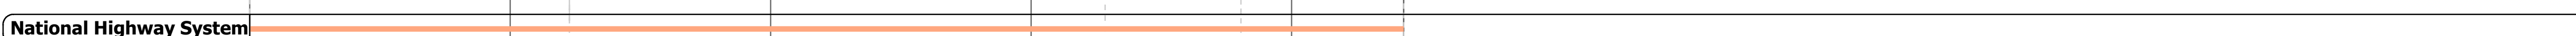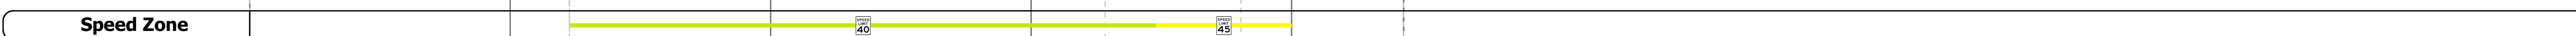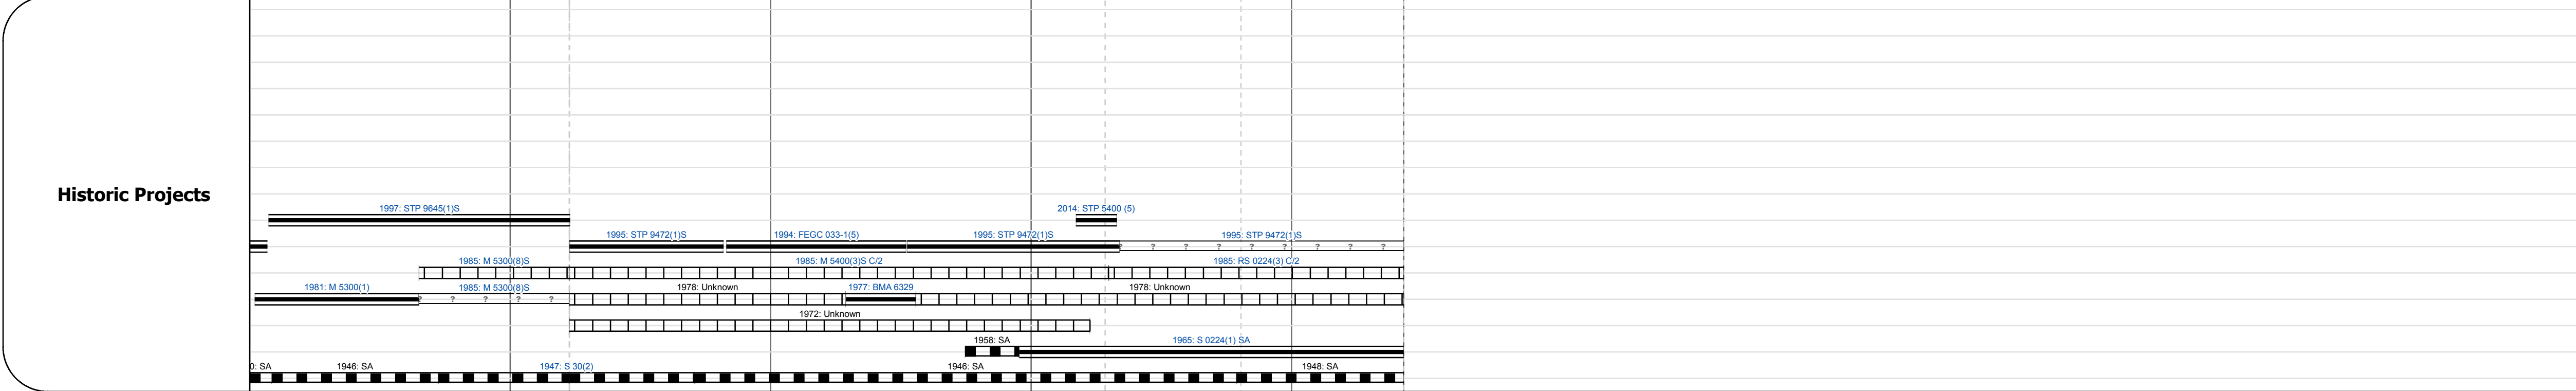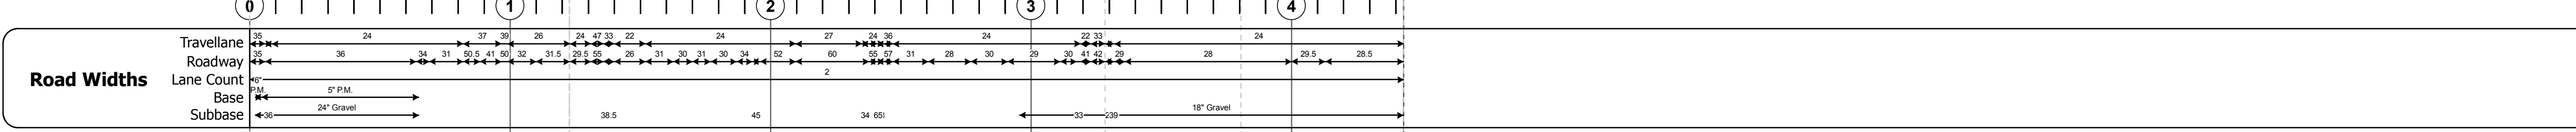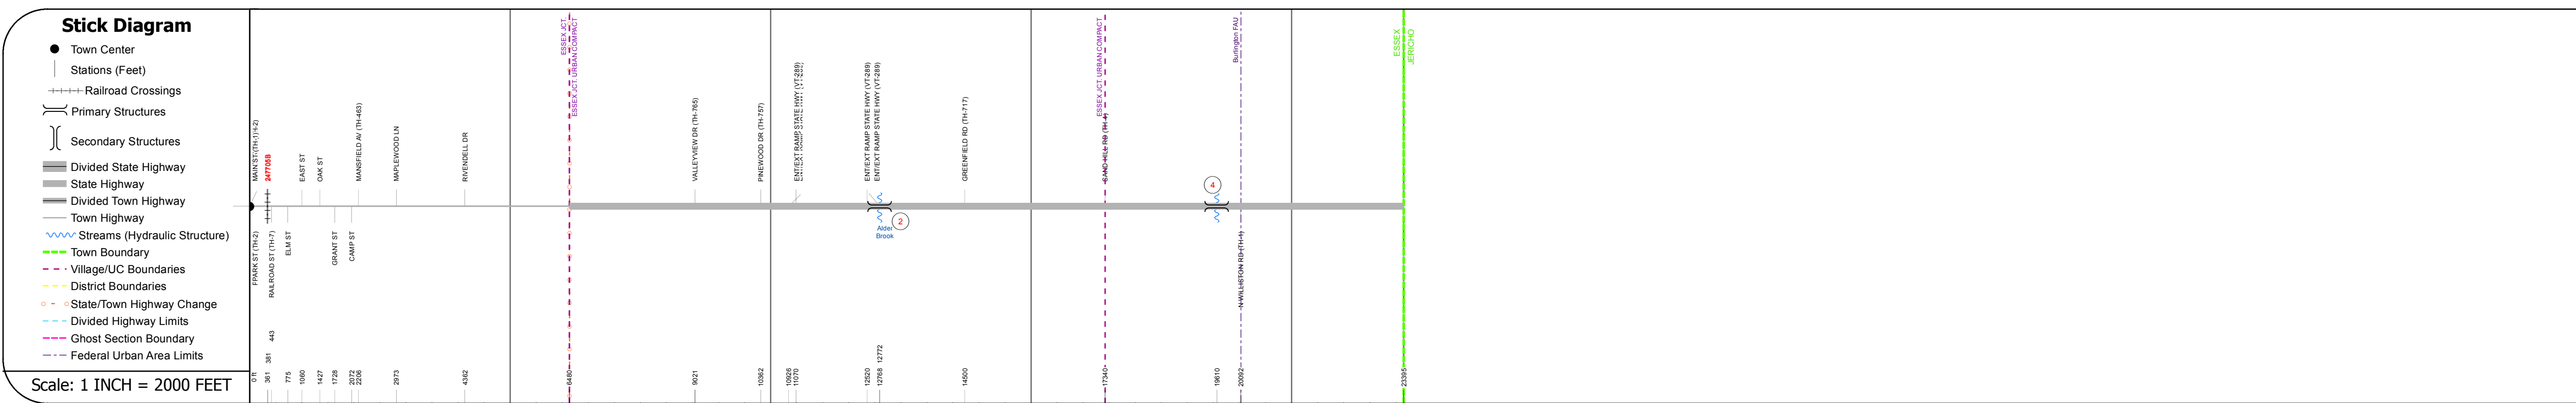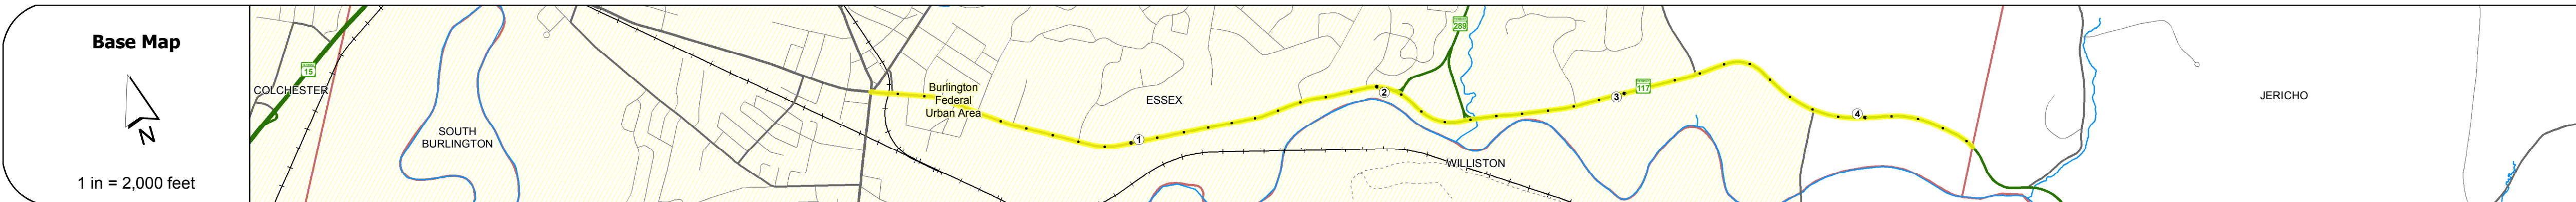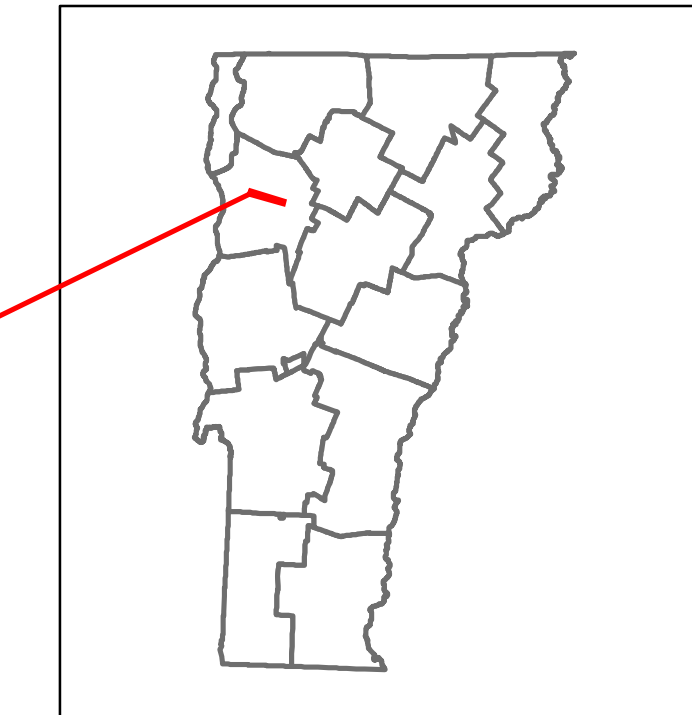

Year	0.0 - 0.25	0.25 - 0.50	0.50 - 0.75	0.75 - 1.00	1.00 - 1.25	1.25 - 1.50	1.50 - 1.75	1.75 - 2.00	2.00 - 2.25	2.25 - 2.50	2.50 - 2.75	2.75 - 3.00	3.00 - 3.25	3.25 - 3.50	3.50 - 3.75	3.75 - 4.00	4.00 - 4.25	4.25 - 4.31
2014	8100	10700	6700	7200	6800	7400	8300	9500	5500									
2013	8100	10500	6600	7200	6500	7400	8300	9500	5500									
2012	8000	10400	6500	7100	6500	7500	8300	9600	5500									
2011	8000	10200	6200	7100	6500	7500	8400	9700	5200									
2010	8000	9900	5900	7100	6500	7400	8400	9700	4900									

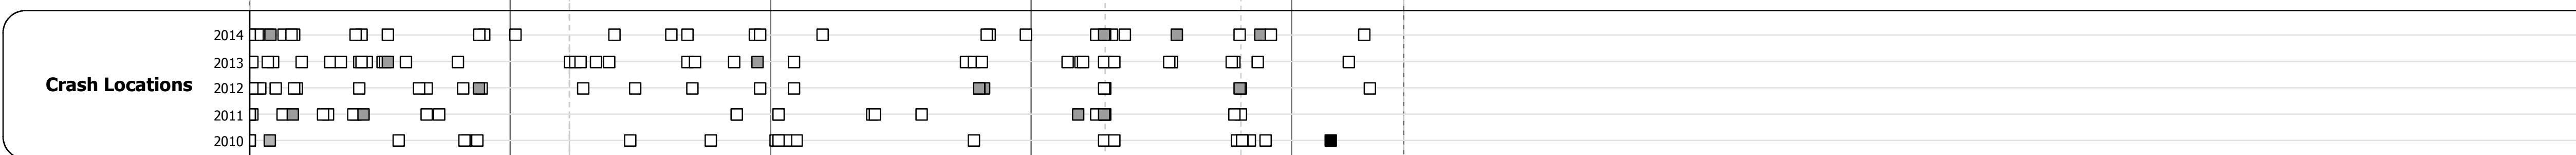

STRUCTURE DESCRIPTIONS

Culvert 2 - 1993
Structure No. 30540000204061
Length: 17'
Under Clearance: 11.0'
Facility Carried: VT117
Bridge Type: CGMPPA
Features Intersected: ALDER BROOK
Maintenance: State

Culvert 4 - 1965
Structure No. 300224000404061
Length: 6'
Under Clearance: 4.67'
Facility Carried: VT117
Bridge Type: ACCOMP
Features Intersected: BROOK
Maintenance: State

Historic Projects	Functional Class	Curves	Road Widths	AAAT	Mileage by Functional Class By Sheet	Mileage by Town By Sheet	DISTRICT	TOWN	Date: 11/15/16	ROUTE
<ul style="list-style-type: none"> Unknown Retreatment Resurface Bituminous Mix Skinny Mix Bituminous Seal 	<ul style="list-style-type: none"> 1 - Interstate System 2 - Other Freeways and Expressways 3 - Principal Arterial 4 - Minor Arterial 5 - Major Collector 6 - Minor Collector 	<ul style="list-style-type: none"> Left Right grade up grade down 	<ul style="list-style-type: none"> (ft) (counter ID) 	<ul style="list-style-type: none"> (count) Fatal Injury Property Damage Only Unknown Crash Type 	5300 3 - Other Principal Arterial 4.431	ESSEX - V117-0406 4.431 of 4.431	5	ESSEX	1 of 1 TWN mileage: 0.0 to 4.431	VT-117 ETE mileage: 0.0 to 4.431
					Page Total Mileage: 4.431 mi	Page Total Mileage: 4.431 mi				