














Route Log and Progress Chart

DRAFT

Please Note: Errors and Omissions May Exist.
Contact the VTrans Mapping Section with questions or concerns.

DISTRICT	TOWN	ROUTE
8	BERKSHIRE	VT-118

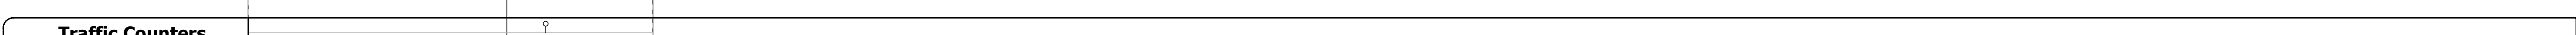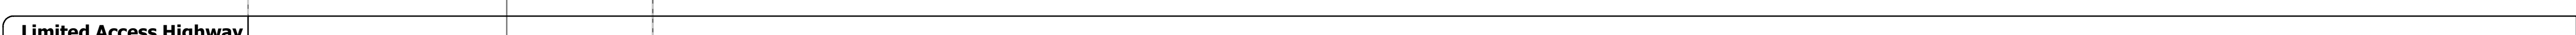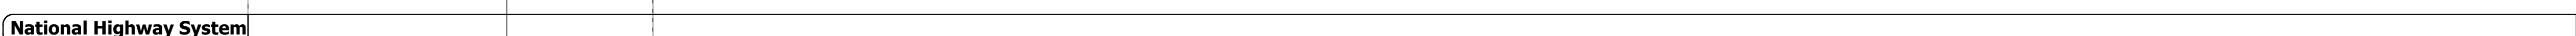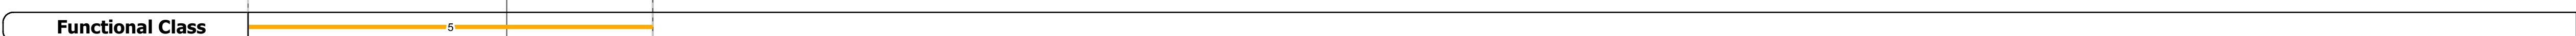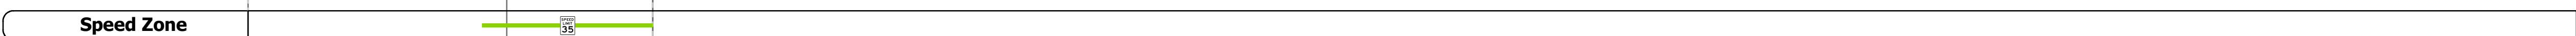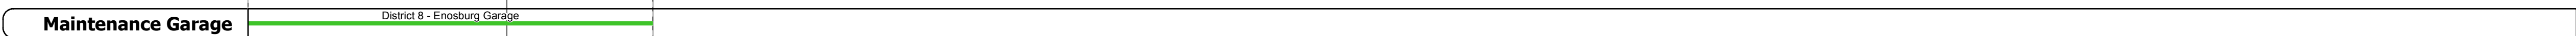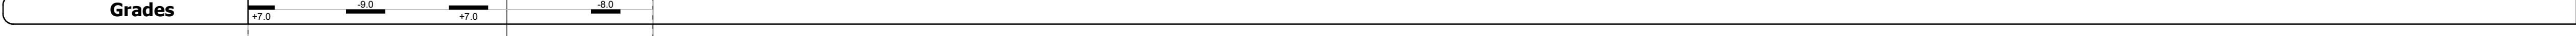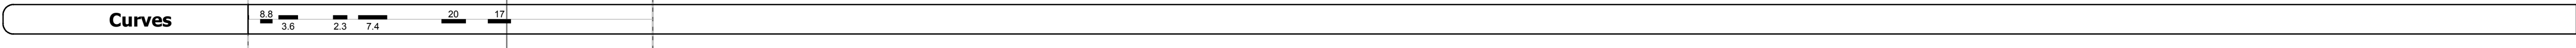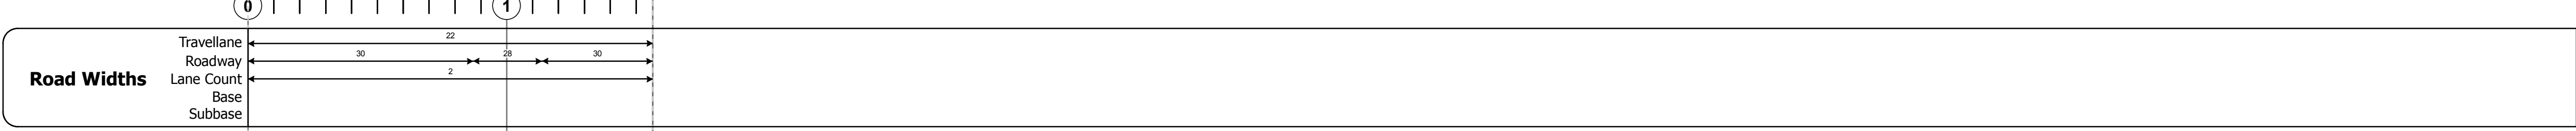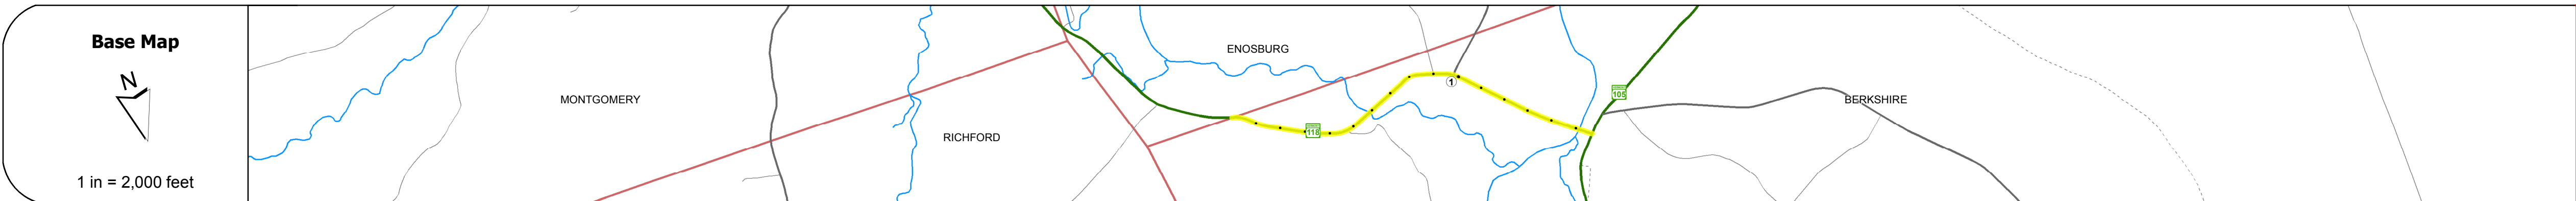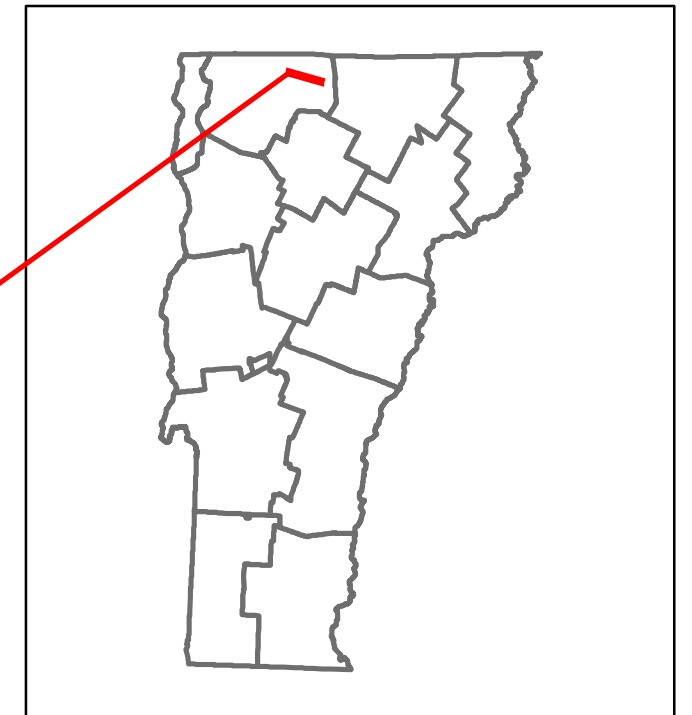

Year	2014	2013	2012	2011	2010
2014	2100	2400			
2013	2000	2500			
2012	2000	2500			
2011	2000	2500			
2010	2000	2500			

Year	2014	2013	2012	2011	2010
2014					
2013					
2012					
2011					
2010					

STRUCTURE DESCRIPTIONS

Bridge 26:
Stringer/multi-beam or girder - 2005
Structure No. 200283002606022
Length: 149'
Width: 30.5'
Facility Carried: VT 00118 ML
Bridge Type: WELDED PLATE GIRDER
Features Intersected: TROUT RIVER
Surface: Bituminous
Maintenance/Ownership: State

Culvert 28:
Culvert - 1971
Structure No. 300283002806021
Length: 19'
Under Clearance: 3.0'
Facility Carried: VT 118
Bridge Type: (3) ACCGMPA
Features Intersected: RELIEF STRUCTURE
Maintenance: State

Culvert 29:
Culvert - 2005
Structure No. 300283002906021
Length: 10'
Under Clearance: 5.0'
Facility Carried: VT 118
Bridge Type: PRECAST SEG. BOX
Features Intersected: BROOK
Surface: Bituminous
Maintenance: State

Bridge 30:
Stringer/multi-beam or girder - 1952
Structure No. 200283003006022
Length: 305'
Width: 30.0'
Facility Carried: VT 00118 ML
Bridge Type: 3 SP CONT ROLLED BM
Features Intersected: MISSISQUOI RIVER
Surface: Bituminous
Maintenance/Ownership: State

Historic Projects Unknown, Retreatment, Resurface, Bituminous Mix, Skiny Mix, Bituminous Seal Bituminous Concrete, Surface Treated Gravel, Cold Plane and Plant Mix, Bituminous Concrete, Reclaimed Base and Bituminous Concrete, Concrete, Gravel	Functional Class 1- Interstate System, 2- Other Freeways and Expressways, 3- Principal Arterial, 4- Minor Arterial, 5- Major Collector, 6- Minor Collector	Curves Left (degrees), Right Grades grade up, grade down	Road Widths (ft) Traffic Counters (counter ID)	AADT (count) Crash Locations Fatal, Property Damage Only, Injury, Unknown Crash Type	Mileage by Functional Class By Sheet 0283 5 - Major collector 1.565	Mileage by Town By Sheet BERKSHIRE - V118-0602 1.565 of 1.565	DISTRICT 8	TOWN BERKSHIRE	Date: 11/15/16 Page: 1 of 1 ETE mileage: 0.0 to 1.565	ROUTE VT-118 ETE mileage: 20.234 to 21.799
---	--	---	---	---	---	---	----------------------	--------------------------	--	---

Page Total Mileage: 1.565 mi