






Route Log and Progress Chart








DRAFT

Please Note: Errors and Omissions May Exist.
Contact the VTrans Mapping Section with questions or concerns.


DISTRICT	TOWN	ROUTE
8	MONTGOMERY	VT-118

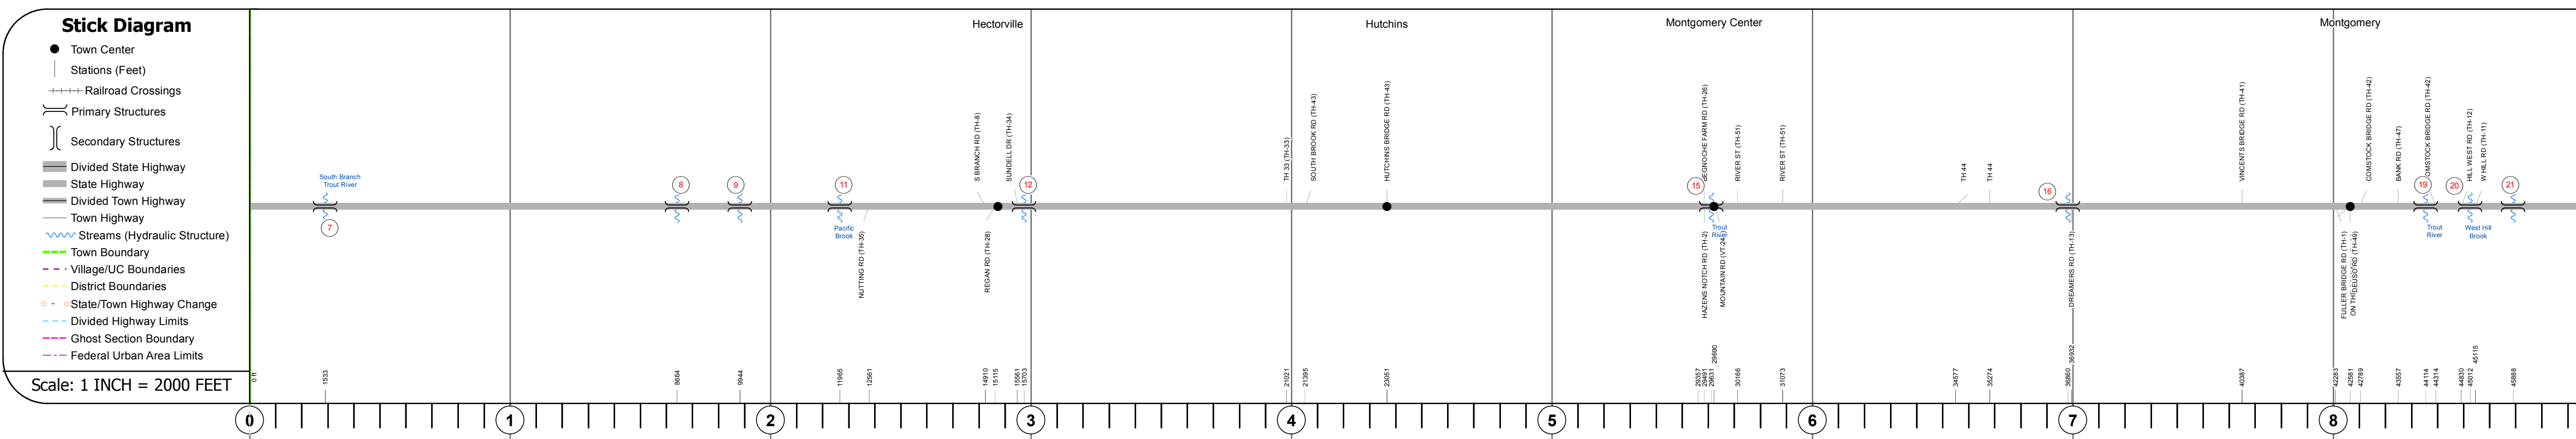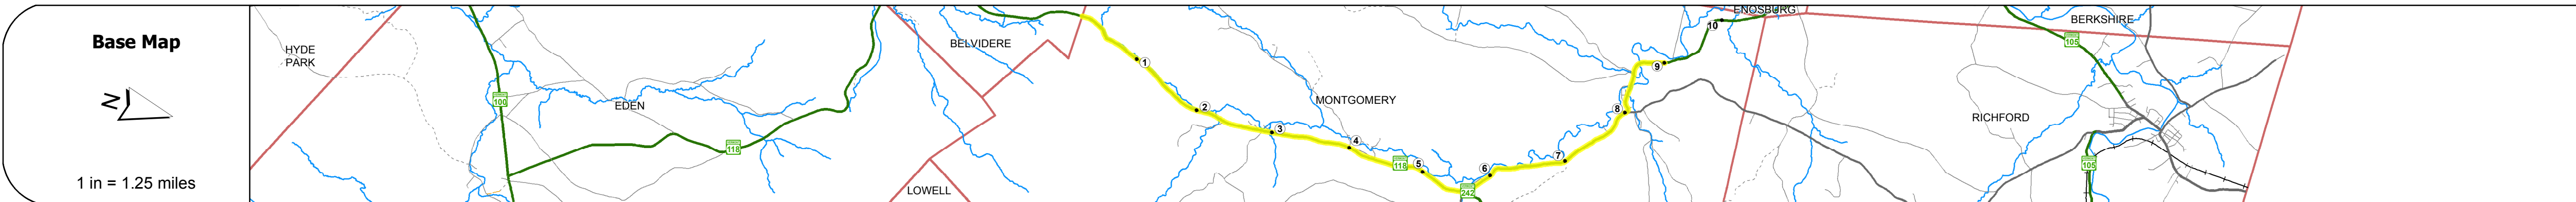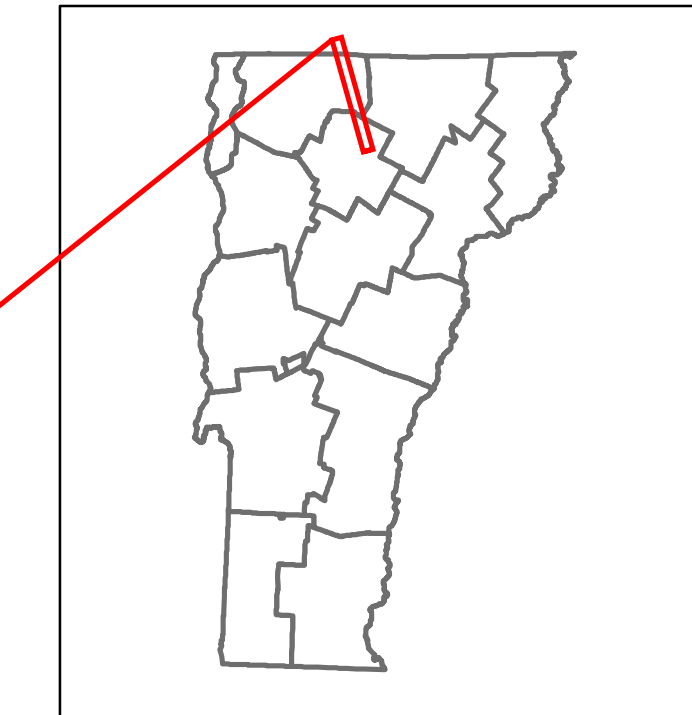

Road Widths	Travellane Roadway Lane Count Base Subbase	15'-18"	30'	22'	30'	27'-6"	30'	34'	30'
Curves		4.8, 7.6, 13.6, 7.6, 2.7, 1.1, 1.4, 1.4, 1.1	3.8, 2.3, 0.6, 0.8	1, 2.9, 3, 2.1, 3.4, 2.9, 3.8	1.4, 5.5, 38	8, 16.4, 2, 3.7, 3.3, 0.8, 1.9, 2.6, 4.1, 3.4, 5, 8, 5, 20, 52	7.6, 1.9, 2.6, 3.4, 5, 8, 5, 20, 52	10, 3, 9.8	
Grades		-10.2	-8.6	-7.9	-6.7	-4.2			

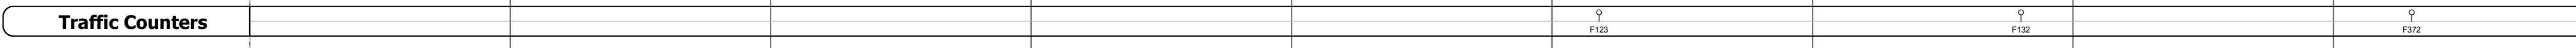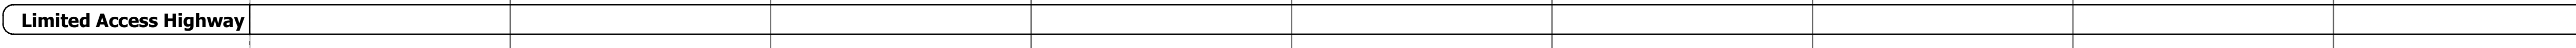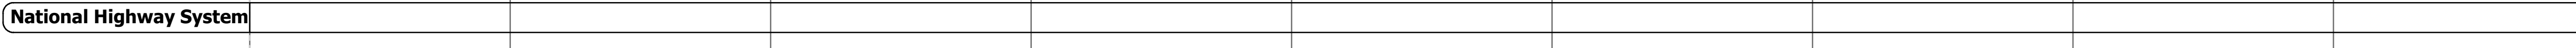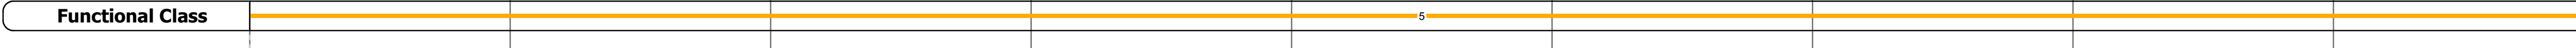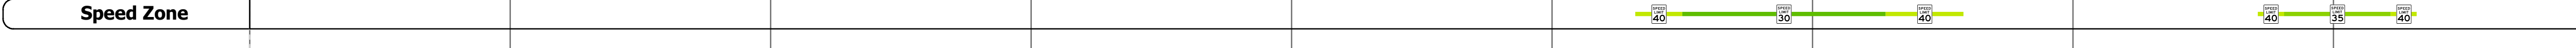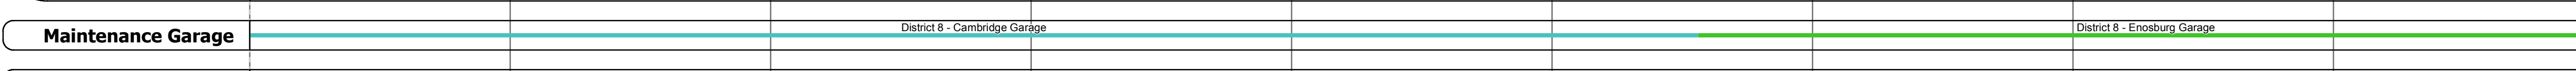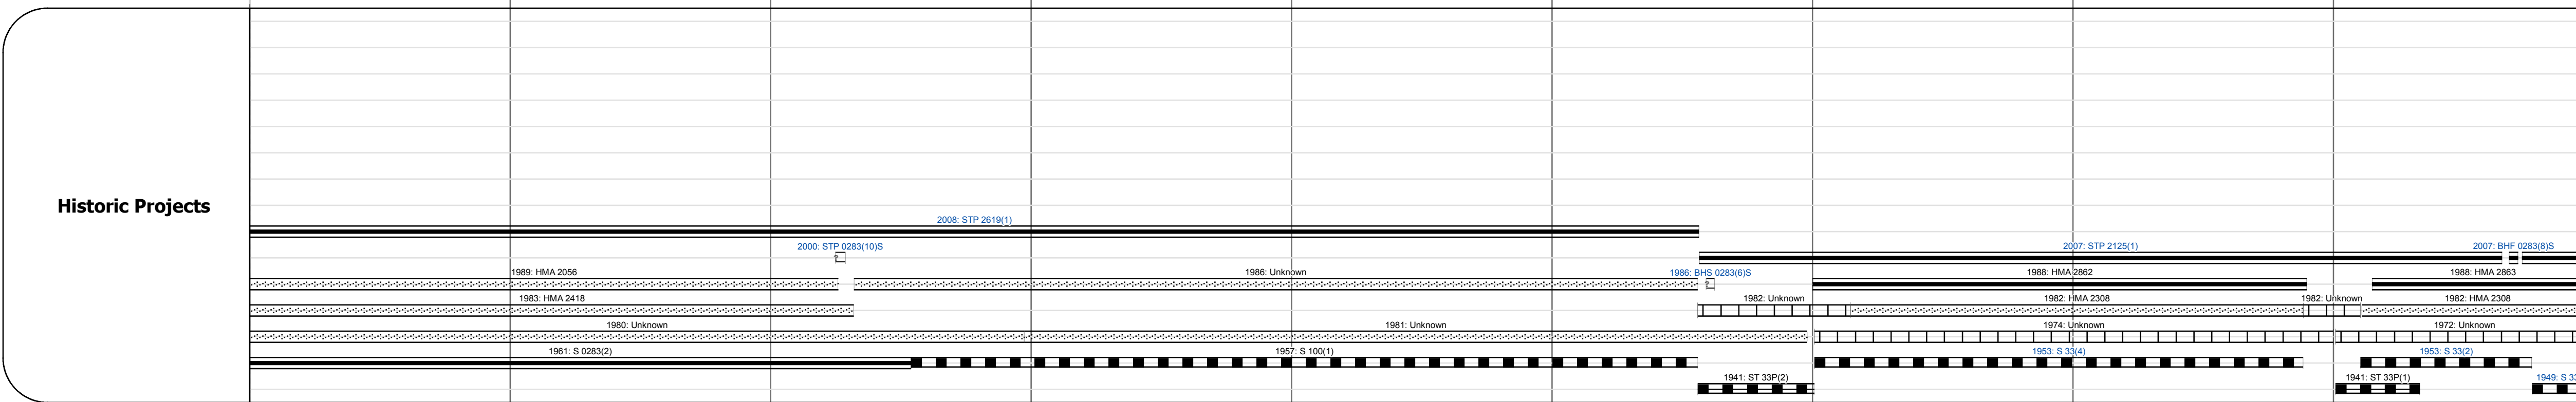

AADT Counts	2014	600	990	1400	2100	1300	1700
2013	590	990	1600	2200	1300	1700	
2012	590	1000	1800	2300	1300	1600	
2011	550	1000	1800	2300	1300	1600	
2010	580	1000	1800	2300	1300	1600	

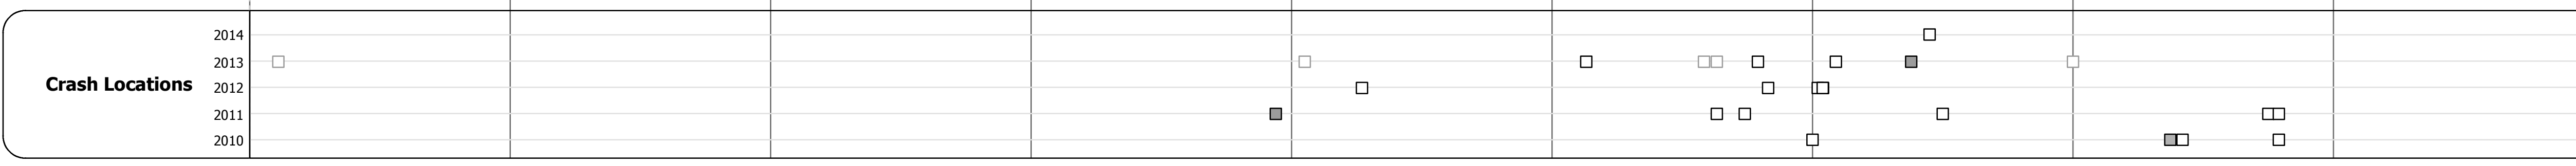

STRUCTURE DESCRIPTIONS

- Culvert 7:** Culvert - 1961, Structure No. 30028300706101, Length: 12', Under Clearance: 7.5', Facility Carried: VT118, Bridge Type: CGMPPA, Features Intersected: SOUTH BRANCH, Maintenance: State
- Culvert 8:** Culvert - 1961, Structure No. 30028300806101, Length: 6', Under Clearance: 6.0', Facility Carried: VT118, Bridge Type: ACCGMP, Features Intersected: BROOK, Maintenance: State
- Culvert 9:** Culvert - 1961, Structure No. 30028300906101, Length: 6', Under Clearance: 6.0', Facility Carried: VT118, Bridge Type: ACCGMP, Features Intersected: BROOK, Maintenance: State
- Bridge 11:** Stringer/multi-beam or girder - 1961, Structure No. 200283001106102, Length: 59', Width: 31.9', Facility Carried: VT 00118 ML, Bridge Type: ROLLED BEAM, Features Intersected: PACIFIC BROOK, Maintenance/Ownership: State
- Bridge 12:** Slab - 1940, Structure No. 300283001206101, Length: 16', Width: 30.6', Under Clearance: 9.0', Facility Carried: VT118, Bridge Type: CONCRETE SLAB, Features Intersected: BROOK, Surface: Bituminous, Maintenance: State
- Bridge 15:** Slab - 1997, Structure No. 200283001506102, Length: 54', Width: 33.0', Facility Carried: VT 00118 ML, Bridge Type: PRESTRESSED SLAB, Features Intersected: TROUT RIVER, Surface: Bituminous, Maintenance/Ownership: State
- Culvert 16:** Culvert - 1953, Structure No. 300283001606101, Length: 9', Under Clearance: 6.0', Facility Carried: VT118, Bridge Type: CGMPPA, Features Intersected: BROOK, Maintenance: State
- Bridge 19:** Stringer/multi-beam or girder - 1953, Structure No. 200283001906102, Length: 177', Width: 30.0', Facility Carried: VT 00118 ML, Bridge Type: 3 SP ROLLED BEAM, Features Intersected: TROUT RIVER, Surface: Bituminous, Maintenance/Ownership: State
- Bridge 20:** Stringer/multi-beam or girder - 1953, Structure No. 200283002006102, Length: 127', Width: 30.0', Facility Carried: VT 00118 ML, Bridge Type: 3 SP ROLLED BEAM, Features Intersected: WEST HILL BROOK, Surface: Bituminous, Maintenance/Ownership: State
- Bridge 21:** Stringer/multi-beam or girder - 1953, Structure No. 200283002106102, Length: 187', Width: 31.1', Facility Carried: VT 00118 ML, Bridge Type: 3 SP ROLLED BEAM, Features Intersected: TROUT RIVER, Surface: Bituminous, Maintenance/Ownership: State

Historic Projects	Functional Class	Curves	Road Widths	AADT	Mileage by Functional Class By Sheet	Mileage by Town By Sheet	DISTRICT	TOWN	Date: 11/15/16	ROUTE	
<ul style="list-style-type: none"> Unknown Retreatment Resurface Bituminous Mix Skinny Mix Bituminous Seal Indicated plans available - http://vtransmap01.aot.state.vt.us/rp/cpr/DWebstore/ 	<ul style="list-style-type: none"> 1 - Interstate System 2 - Other 3 - Principal Arterial 4 - Minor Arterial 5 - Major Collector 6 - Minor Collector 	<ul style="list-style-type: none"> Left Right grade up grade down 	<ul style="list-style-type: none"> (ft) Traffic Counters (counter ID) 	<ul style="list-style-type: none"> Crash Locations Fatal Property Damage Only Injury Unknown Crash Type 	0283 5 - Major collector 9.000	MONTGOMERY - V118-0610 9.0 of 10.498	8	MONTGOMERY	1 of 2 TWN mileage: 0.0 to 9.0	VT-118 ETE mileage: 8.986 to 17.986	
Page Total Mileage: 9.000 mi						Page Total Mileage: 9.0 mi					