





Route Log and Progress Chart

DRAFT

Please Note: Errors and Omissions May Exist.
Contact the VTrans Mapping Section with questions or concerns.

DISTRICT	TOWN	ROUTE
8	BELVIDERE	VT-118

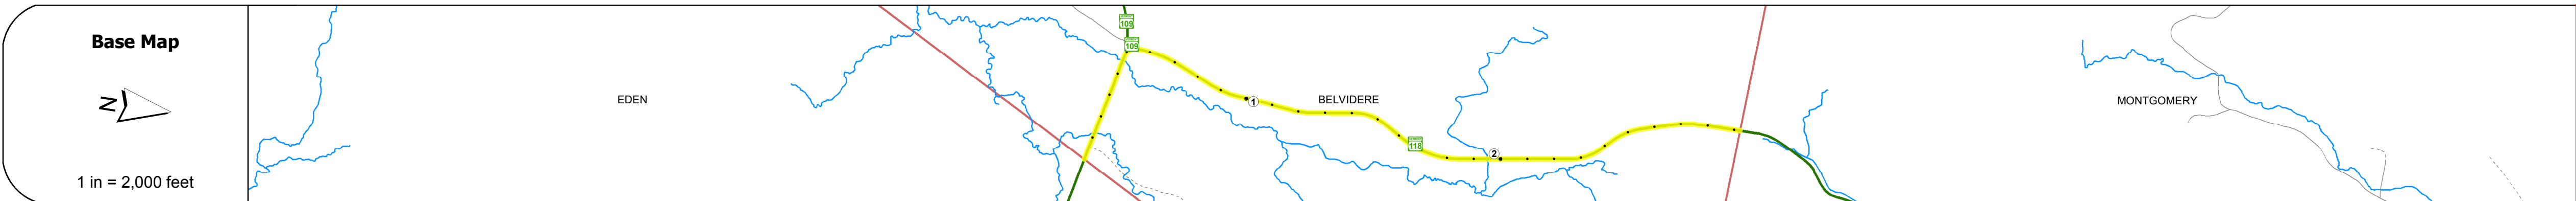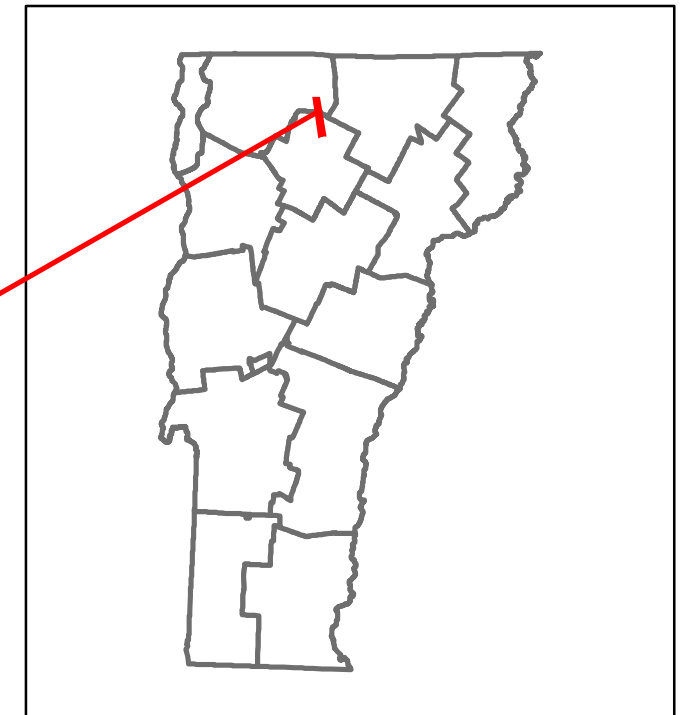

STRUCTURE DESCRIPTIONS

Culvert 3:
 Culvert - 1966
 Structure No. 300283000308011
 Length: 13'
 Under Clearance: 8.0'
 Facility Carried: VT118
 Bridge Type: MULTIPLATE PIPE ARCH
 Features Intersected: CALVALE BROOK
 Maintenance: State

Culvert 4:
 Culvert - 2007
 Structure No. 300283000408011
 Length: 12'
 Under Clearance: 5.0'
 Facility Carried: VT118
 Bridge Type: PRECAST CONC. BOX
 Features Intersected: CALVALE BROOK
 Maintenance: State

Road Widths	Travellane	Roadway	Lane Count	Base	Subbase
	20	28	2	18" Gravel	15" - 18" Gravel

Curves	22.5	2.9	1.1	5.9	2.9	5.2	4.5	2.2
--------	------	-----	-----	-----	-----	-----	-----	-----

Grades	+9.0	-6.0	+8.6	-4.6	-10.4
--------	------	------	------	------	-------

Historic Projects

1999 STP 0736(1)S	2008 STP 2619(1)
1989 HMA 2055	1989 HMA 2967
1983 HMA 2418	
1982 Unknown	
1966 S 0283(5)	1961 S 0283(1)
	1961 S 0283(2)

Maintenance Garage	District 8 - Cambridge Garage
--------------------	-------------------------------

Speed Zone	
------------	--

Functional Class	5
------------------	---

National Highway System	
-------------------------	--

Limited Access Highway	
------------------------	--

Traffic Counters	
------------------	--

AADT Counts	2014	2013	2012	2011	2010
	640	630	630	640	650
	600	590	590	590	580

Crash Locations	2014	2013	2012	2011	2010
	1	0	0	0	0

Historic Projects Unknown, Retreatment, Resurface, Bituminous Mix, Skinny Mix, Bituminous Seal Bituminous Concrete, Surface Treated Gravel, Cold Plane and Plant Mix, Reclaimed Base and Bituminous Concrete, Concrete, Gravel	Functional Class 1 - Interstate System, 2 - Other Freeways and Expressways, 3 - Principal Arterial, 4 - Minor Arterial, 5 - Major Collector, 6 - Minor Collector	Curves Left (degrees), Right Grades grade up, grade down	Road Widths (ft) Traffic Counters (counter ID)	AADT (count) Crash Locations Fatal, Injury, Property Damage Only, Unknown Crash Type	Mileage by Functional Class By Sheet 0283 5 - Major collector 2.921	Mileage by Town By Sheet BELVIDERE - V118-0801 2.921 of 2.921	DISTRICT 8	TOWN BELVIDERE	Date: 11/15/16 Page: 1 of 1 TWN mileage: 0.0 to 2.921	ROUTE VT-118 ETE mileage: 6.065 to 8.986
---	--	---	---	---	---	---	----------------------	--------------------------	--	--

Page Total Mileage: 2.921 mi