





Route Log and Progress Chart

DRAFT

Please Note: Errors and Omissions May Exist.
Contact the VTrans Mapping Section with questions or concerns.


DISTRICT	TOWN	ROUTE
8	EDEN	VT-118

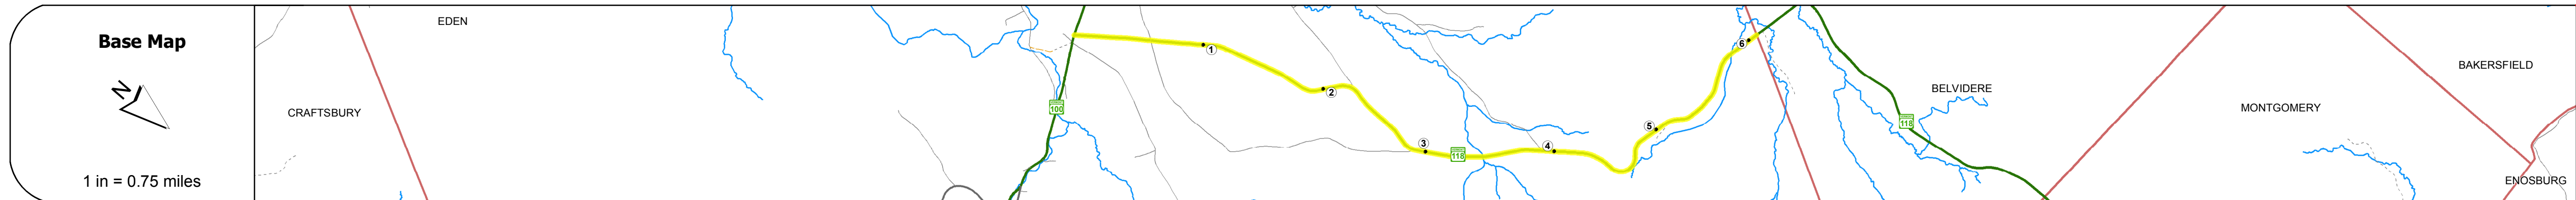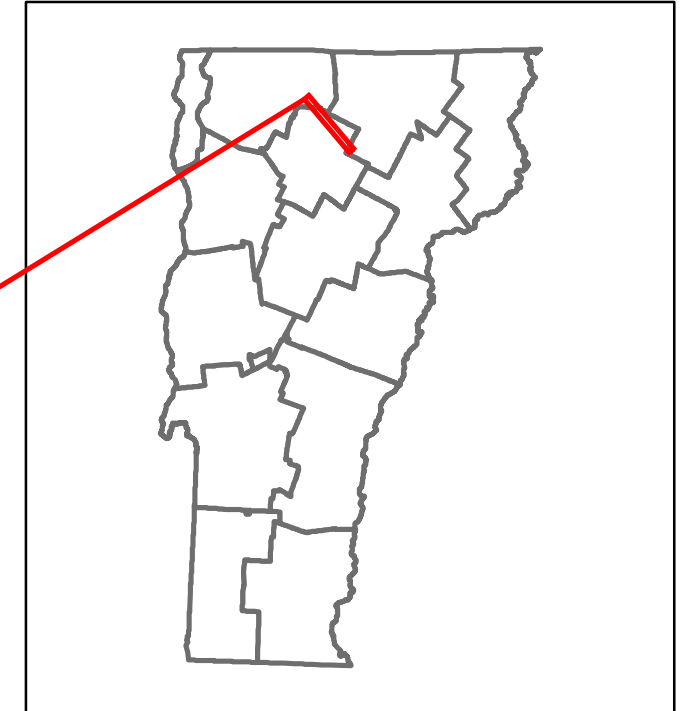

Road Widths	Travellane	20	18
Roadway	26	24	
Lane Count		2	
Base		19' Gravel	
Subbase			

Curves	4	2	7.5	3	4	4	3.5	10	10	3	6	6
---------------	---	---	-----	---	---	---	-----	----	----	---	---	---

Grades	-4.5	+7.0	-5.2	+7.8	-5.6	+6.3	+3.2	+5.2	-36.0	-7.1	-3.8	+5.9	-10.0	-13.0	-10.0	+8.0	-8.0
---------------	------	------	------	------	------	------	------	------	-------	------	------	------	-------	-------	-------	------	------

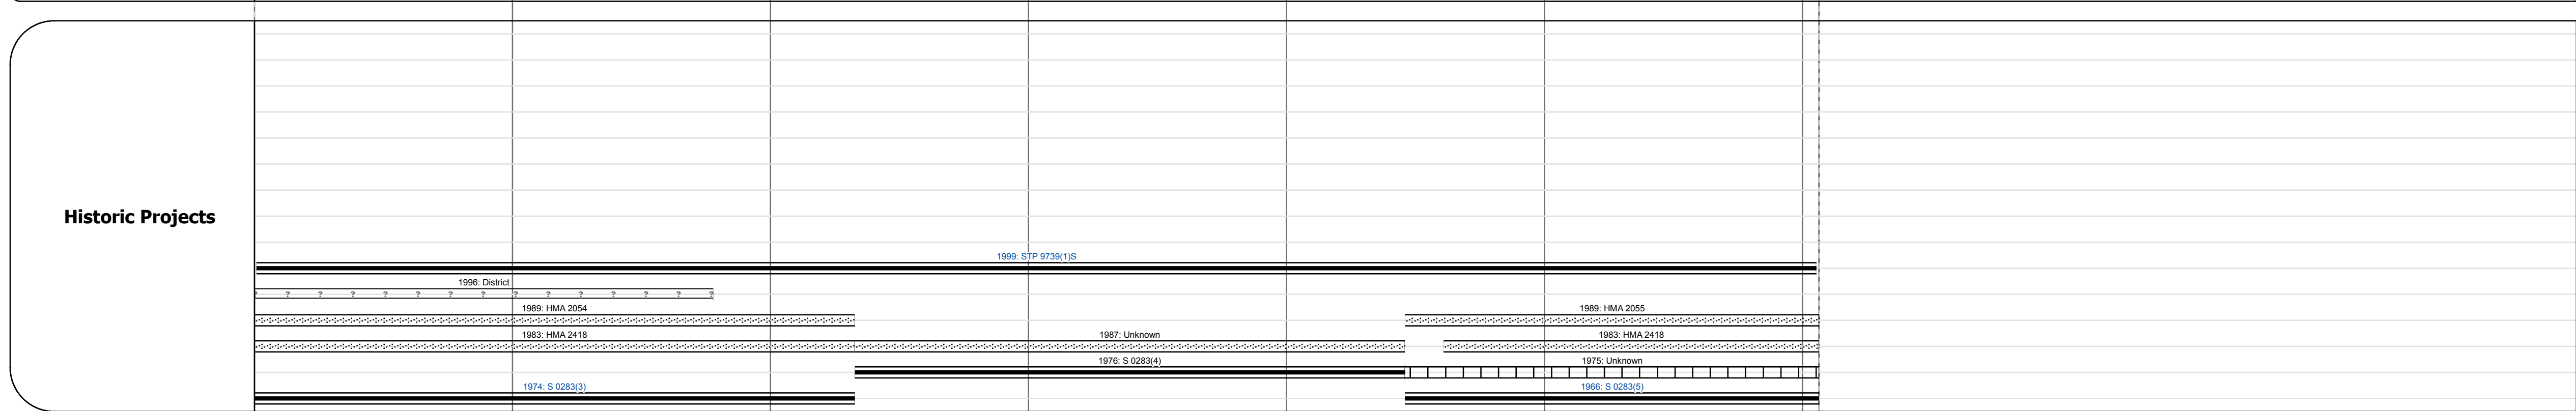

Maintenance Garage	District 8 - Cambridge Garage
---------------------------	-------------------------------

Speed Zone	
-------------------	--

Functional Class	5
-------------------------	---

National Highway System	
--------------------------------	--

Limited Access Highway	
-------------------------------	--

Traffic Counters	L123	L122
-------------------------	------	------

AADT Counts	2014	1100	650
	2013	1000	610
	2012	950	560
	2011	950	590
	2010	940	610

Crash Locations	2014				
	2013				
	2012				
	2011				
	2010				

STRUCTURE DESCRIPTIONS

<p>Culvert 1B: Culvert - 1977 Structure No. 300283001B08031 Length: 9' Under Clearance: 9.0' Facility Carried: VT118 Bridge Type: MULTI PLATE PIPE Features Intersected: FRYING PAN RIVER Maintenance: State</p>

Historic Projects Unknown, Retreatment, Resurface, Bituminous Mix, Skinny Mix, Bituminous Seal, Bituminous Concrete, Surface Treated Gravel, Cold Plane and Plant Mix, Reclaimed Base and Bituminous Concrete, Concrete	Functional Class 1 - Interstate System, 2 - Other Freeways and Expressways, 3 - Principal Arterial, 4 - Minor Arterial, 5 - Major Collector, 6 - Minor Collector	Curves Left (degrees), Right, Grades: grade up, grade down	Road Widths (ft), Traffic Counters (counter ID)	AADT (count), Crash Locations: Fatal, Injury, Property Damage Only, Unknown Crash Type	Mileage by Functional Class By Sheet 0283 5 - Major collector 6.065	Mileage by Town By Sheet EDEN - V118-0803 6.065 of 6.065	DISTRICT 8	TOWN EDEN	Date: 11/15/16	ROUTE VT-118 ETE mileage: 0.0 to 6.065
Page Total Mileage: 6.065 mi						Page Total Mileage: 6.065 mi				

For More Information Contact - Vermont Agency of Transportation, Policy, Planning and Intermodal Development Division - Mapping Section, 1 National Life Drive, Montpelier, VT 05633-5001 Telephone: 802-828-2600.