


















# Route Log and Progress Chart

**DRAFT**

Please Note: Errors and Omissions May Exist.  
Contact the VTrans Mapping Section with questions or concerns.

DISTRICT	TOWN	ROUTE
5	ESSEX	VT-128

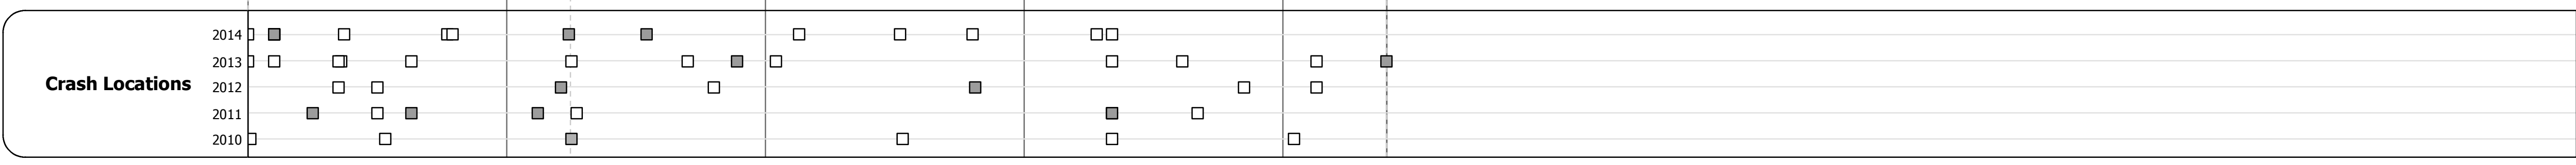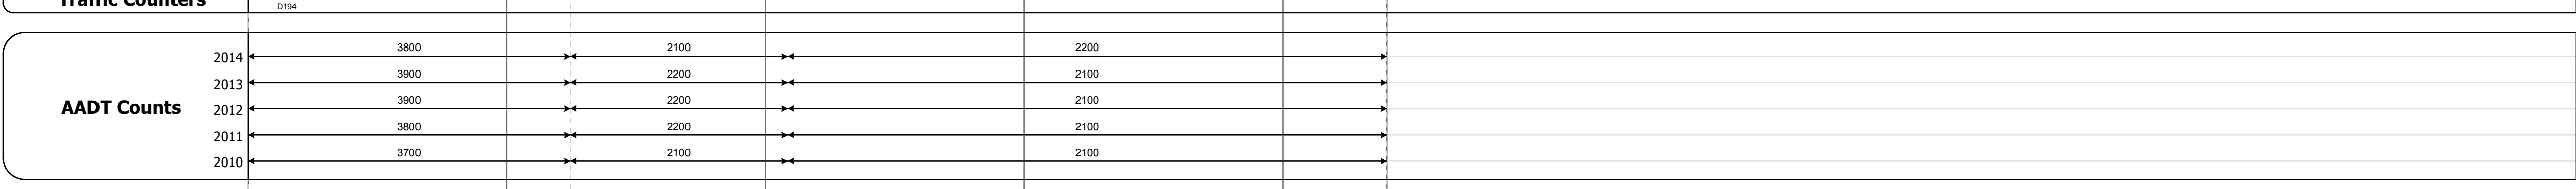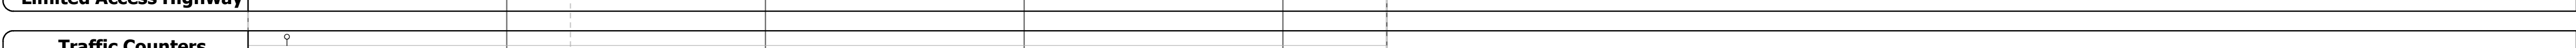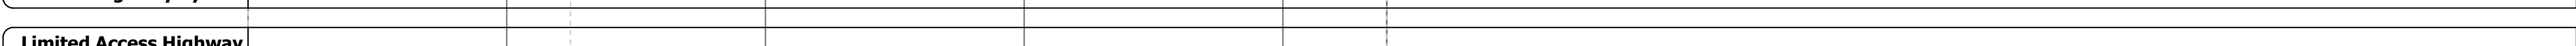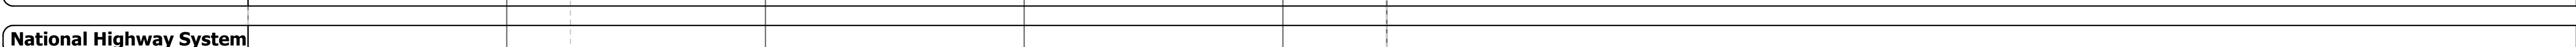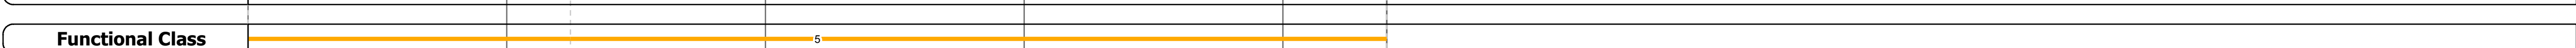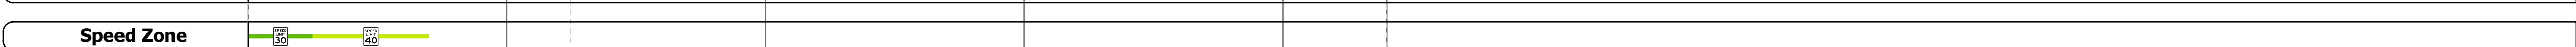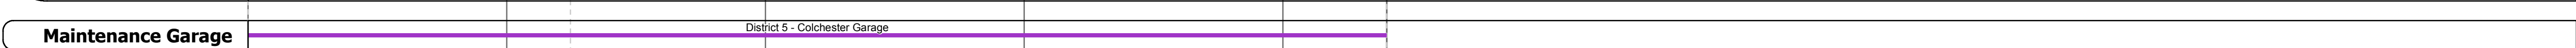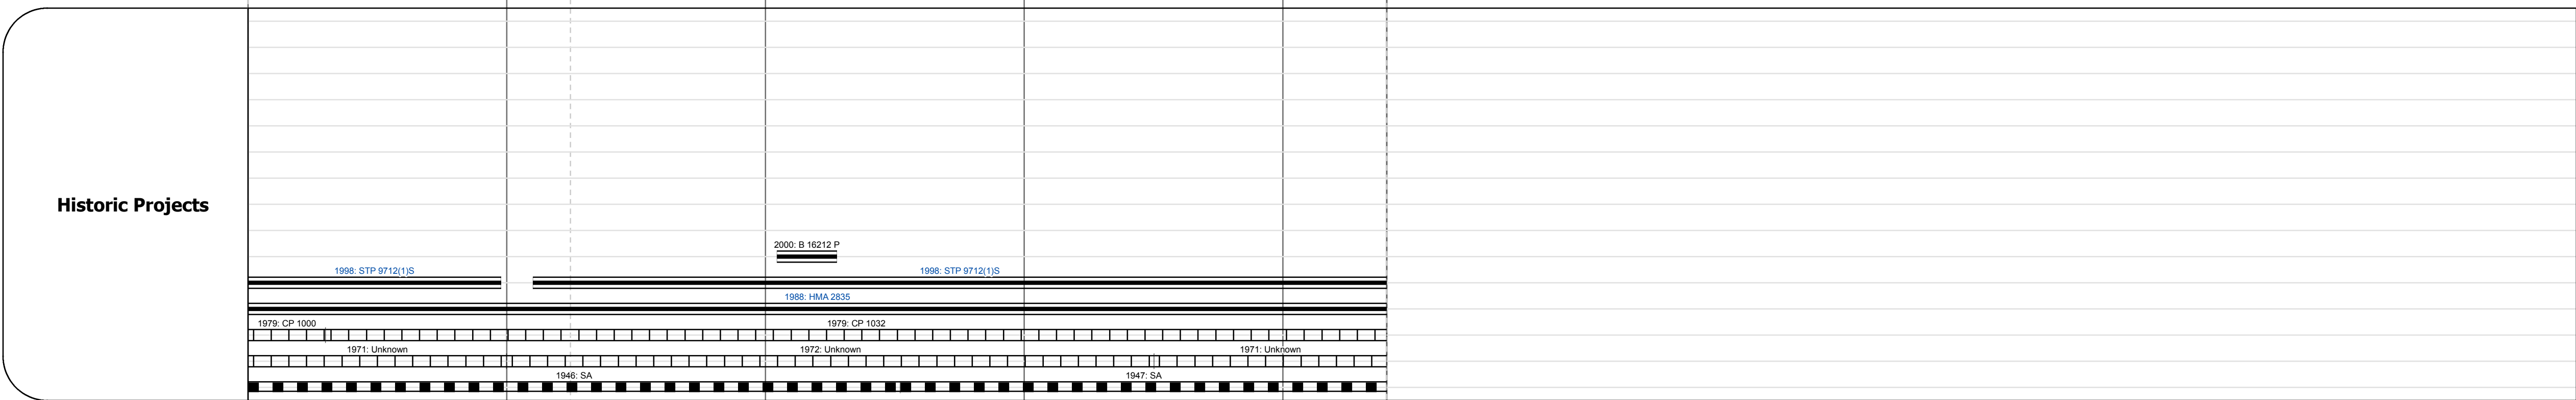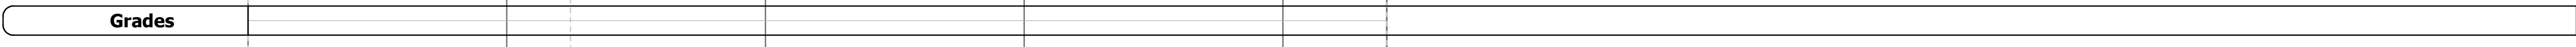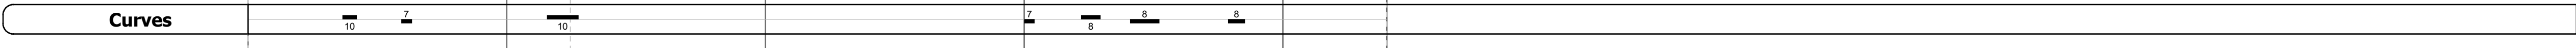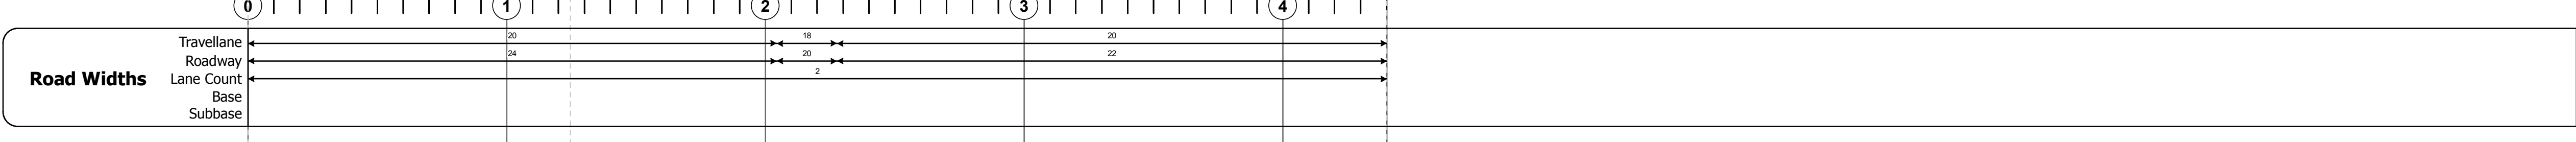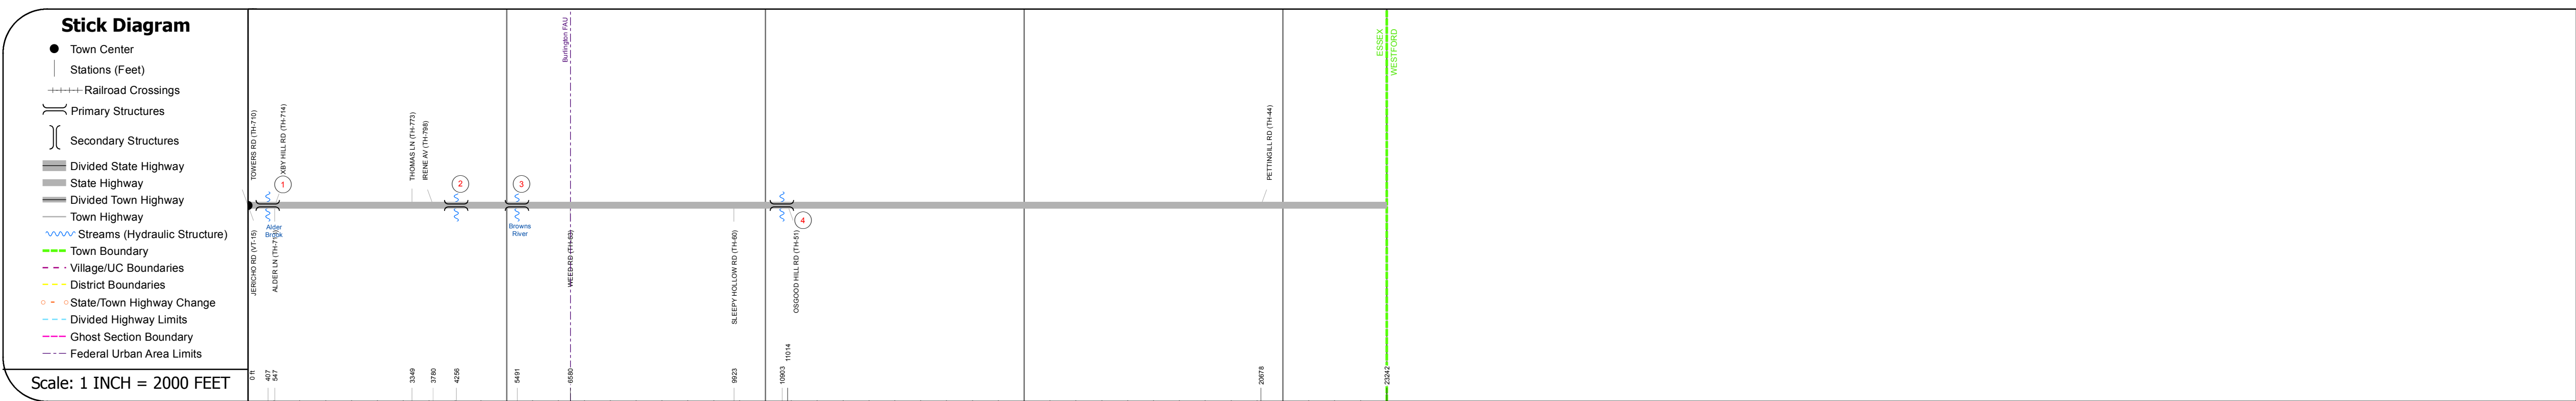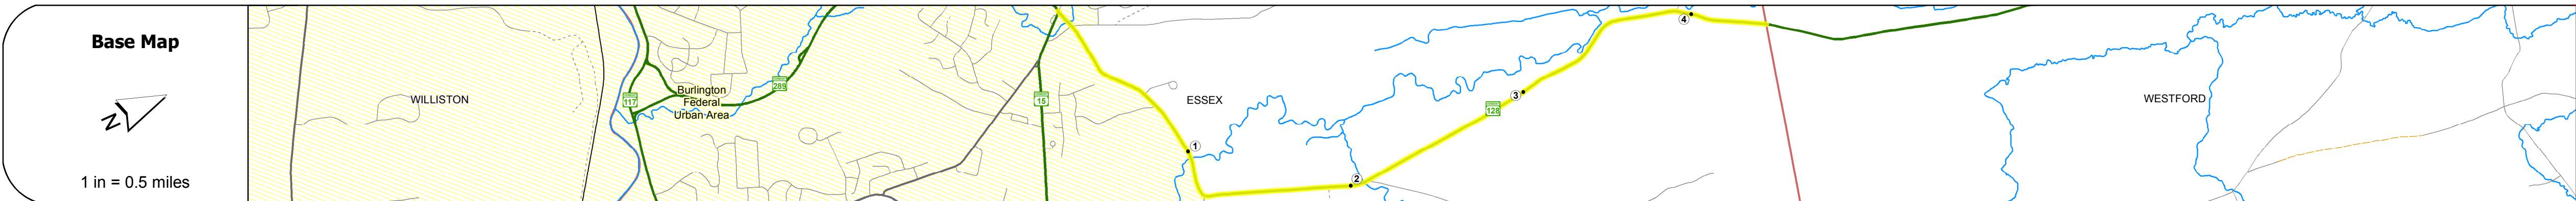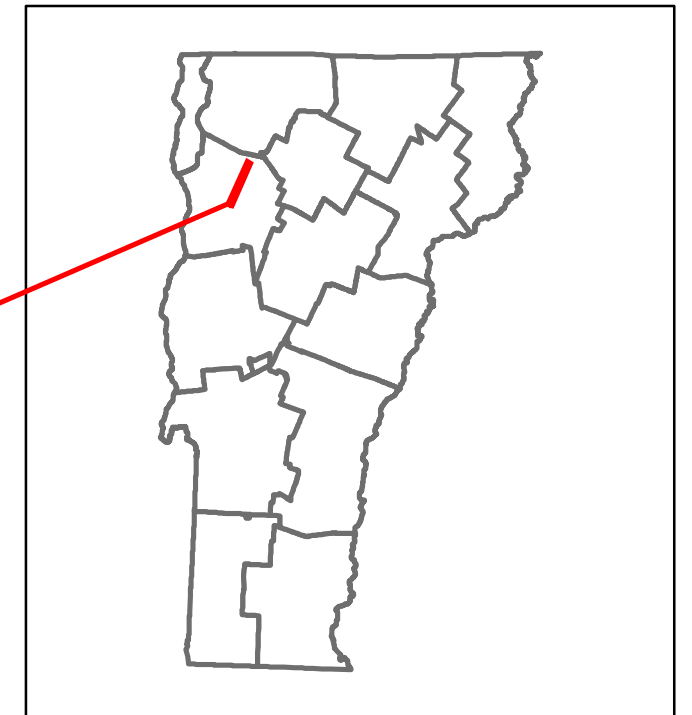

### STRUCTURE DESCRIPTIONS

**Culvert 1:**  
Culvert - 1948  
Structure No. 300229000104061  
Length: 15'  
Under Clearance: 14.0'  
Facility Carried: VT128  
Bridge Type: CGMPP  
Features Intersected: ALDER BROOK  
Maintenance: State

**Culvert 2:**  
Culvert - 1919  
Structure No. 300229000204061  
Length: 12'  
Width: 22.2'  
Under Clearance: 4.0'  
Facility Carried: VT128  
Bridge Type: RC BOX  
Features Intersected: BROOK  
Maintenance: State

**Bridge 3:**  
Stringer/multi-beam or girder - 1940  
Structure No. 200229000304062  
Length: 84'  
Width: 22.2'  
Facility Carried: VT 0128 ML  
Bridge Type: ROLLED BEAM  
Features Intersected: BROWNS RIVER  
Surface: Bituminous  
Maintenance/Ownership: State

**Culvert 4:**  
Culvert - 1919  
Structure No. 300229000404061  
Length: 13'  
Under Clearance: 6.0'  
Facility Carried: VT128  
Bridge Type: CONCRETE BOX  
Features Intersected: ABBEY BROOK  
Maintenance: State

<b>Historic Projects</b> Unknown, Retreatment, Resurface, Bituminous Mix, Skiny Mix, Bituminous Seal Bituminous Concrete, Surface Treated Gravel, Cold Plane and Bituminous Concrete, Reclaimed Base and Bituminous Concrete, Concrete, Gravel, Plant Mix	<b>Functional Class</b> 1- Interstate System, 2- Other Freeways and Expressways, 3- Principal Arterial, 4- Minor Arterial, 5- Major Collector, 6- Minor Collector	<b>Curves</b> Left (segres), Right <b>Grades</b> grade up, grade down	<b>Road Widths</b> (ft) <b>Traffic Counters</b> (counter ID)	<b>AADT</b> (count)	<b>Crash Locations</b> Fatal, Injury, Property Damage Only, Unknown Crash Type	<b>Mileage by Functional Class By Sheet</b> 0229 5 - Major collector 4.402 <b>Page Total Mileage: 4.402 mi</b>	<b>Mileage by Town By Sheet</b> ESSEX - v128-0406 4.402 of 4.402 <b>Page Total Mileage: 4.402 mi</b>	<b>DISTRICT</b> 5	<b>TOWN</b> ESSEX	<b>Date:</b> 11/15/16 <b>1 of 1</b> <b>TWN mileage:</b> 0.0 to 4.402	<b>ROUTE</b> VT-128 <b>ETE mileage:</b> 0.0 to 4.402
---	--	--	---	------------------------	---	--	--	----------------------	----------------------	--	--