




# Route Log and Progress Chart


**DRAFT**

Please Note: Errors and Omissions May Exist.  
Contact the VTrans Mapping Section with questions or concerns.

| DISTRICT | TOWN          | ROUTE  |
|----------|---------------|--------|
| 8        | ISLE LA MOTTE | VT-129 |

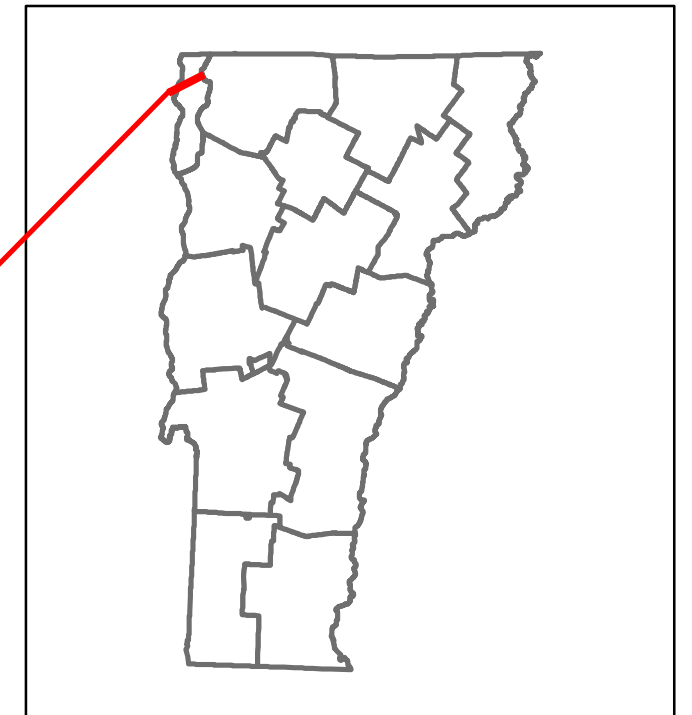

**Base Map**

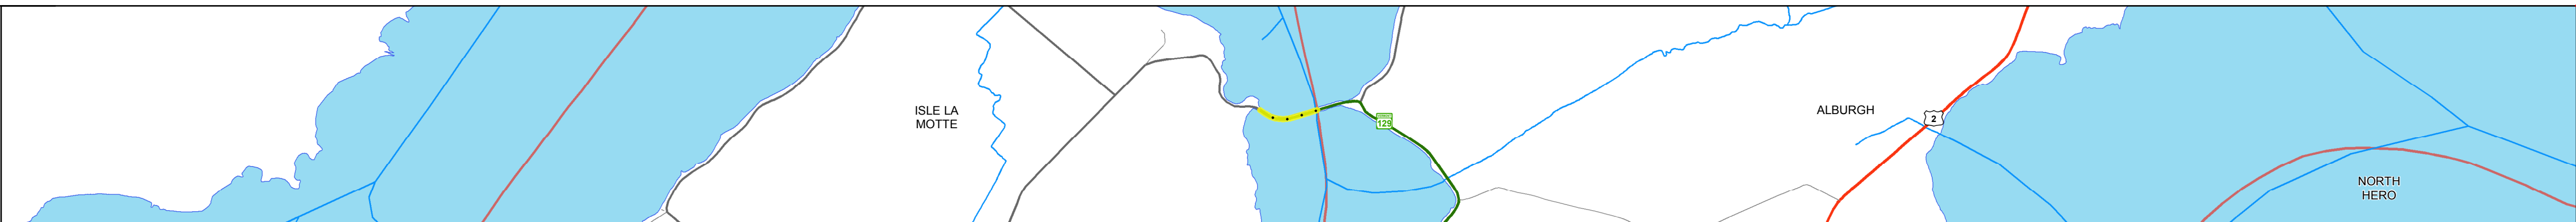

**Stick Diagram**

- Town Center
- Stations (Feet)
- ++++ Railroad Crossings
- Primary Structures
- Secondary Structures
- Divided State Highway
- State Highway
- Divided Town Highway
- Town Highway
- Streams (Hydraulic Structure)
- Town Boundary
- Village/UC Boundaries
- District Boundaries
- State/Town Highway Change
- Divided Highway Limits
- Ghost Section Boundary
- Federal Urban Area Limits

Scale: 1 INCH = 2000 FEET



**Road Widths**

|            |    |
|------------|----|
| Travellane | 18 |
| Roadway    | 20 |
| Lane Count | 2  |
| Base       |    |
| Subbase    |    |

**Curves**

|    |    |
|----|----|
| 15 | 12 |
|----|----|

**Grades**

|  |  |
|--|--|
|  |  |
|--|--|

**Historic Projects**

|                |  |
|----------------|--|
| 1991: PMA 0228 |  |
| 1983: HMA 2421 |  |
| 1989: Unknown  |  |
| 1982: ST 290A  |  |
| 1986: ST 242J  |  |
| 1947: Unknown  |  |
| 1946: ST 48-M  |  |

**Maintenance Garage**

|  |  |
|--|--|
|  |  |
|--|--|

**Speed Zone**

|    |
|----|
| 40 |
|----|

**Functional Class**

|   |
|---|
| 5 |
|---|

**National Highway System**

|  |
|--|
|  |
|--|

**Limited Access Highway**

|  |
|--|
|  |
|--|

**Traffic Counters**

|      |
|------|
| G113 |
|------|

**AADT Counts**

|      |      |
|------|------|
| 2014 | 1400 |
| 2013 | 1400 |
| 2012 | 1400 |
| 2011 | 1500 |
| 2010 | 1600 |

**Crash Locations**

|      |   |
|------|---|
| 2014 |   |
| 2013 |   |
| 2012 | □ |
| 2011 |   |
| 2010 |   |

## STRUCTURE DESCRIPTIONS

**Bridge 1:**  
Stringer/multi-beam or girder - 1955  
Structure No: 200290000107032  
Length: 89'  
Width: 25.5'  
Facility Carried: VT 00129 ML  
Bridge Type: ROLLED BEAM  
Features Intersected: ISLE LAMOTTE PASSAGE  
Surface: Bituminous  
Maintenance/Ownership: State

|   |  |  |                                       |                                   |  |  |                                 |   |                              |                                   |
|---|--|--|---------------------------------------|-----------------------------------|--|--|---------------------------------|---|------------------------------|-----------------------------------|
| <p><b>Historic Projects</b></p> <ul style="list-style-type: none"> <li>Unknown</li> <li>Retreatment</li> <li>Resurface</li> <li>Bituminous Mix</li> <li>Skinny Mix</li> <li>Bituminous Seal</li> </ul> <p>Indicated plans available - <a href="http://vtransmap01.aot.state.vt.us/rp/cpr/D/webstore/">http://vtransmap01.aot.state.vt.us/rp/cpr/D/webstore/</a></p> | <p><b>Functional Class</b></p> <ul style="list-style-type: none"> <li>1 - Interstate System</li> <li>2 - Other Freeways and Expressways</li> <li>3 - Principal Arterial</li> <li>4 - Minor Arterial</li> <li>5 - Major Collector</li> <li>6 - Minor Collector</li> </ul> | <p><b>Curves</b></p> <ul style="list-style-type: none"> <li>Left (degrees)</li> <li>Right</li> </ul> | <p><b>Road Widths</b></p> <p>(ft)</p> | <p><b>AADT</b></p> <p>(count)</p> | <p><b>Mileage by Functional Class By Sheet</b></p> <p>0290 5 - Major collector 0.406</p> | <p><b>Mileage by Town By Sheet</b></p> <p>ISLE LA MOTTE - V129-0703 0.406 of 0.406</p> | <p><b>DISTRICT</b></p> <p>8</p> | <p><b>TOWN</b></p> <p>ISLE LA MOTTE</p> | <p><b>Date:</b> 11/15/16</p> | <p><b>ROUTE</b></p> <p>VT-129</p> |
|   |  |  |                                       |                                   |  |  |                                 |   |                              |                                   |