





Route Log and Progress Chart

DRAFT

Please Note: Errors and Omissions May Exist.
Contact the VTrans Mapping Section with questions or concerns.

DISTRICT	TOWN	ROUTE
3	TINMOUTH	VT-133

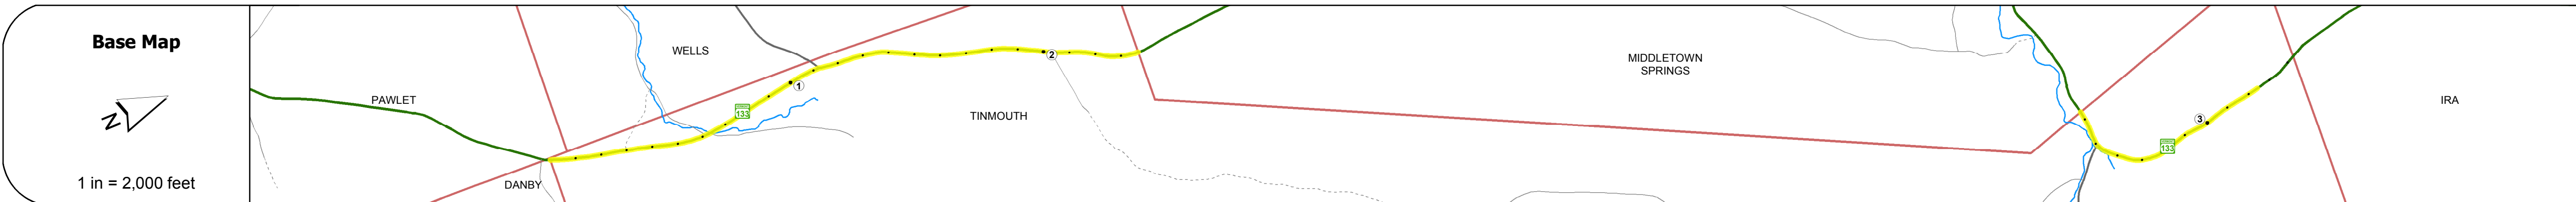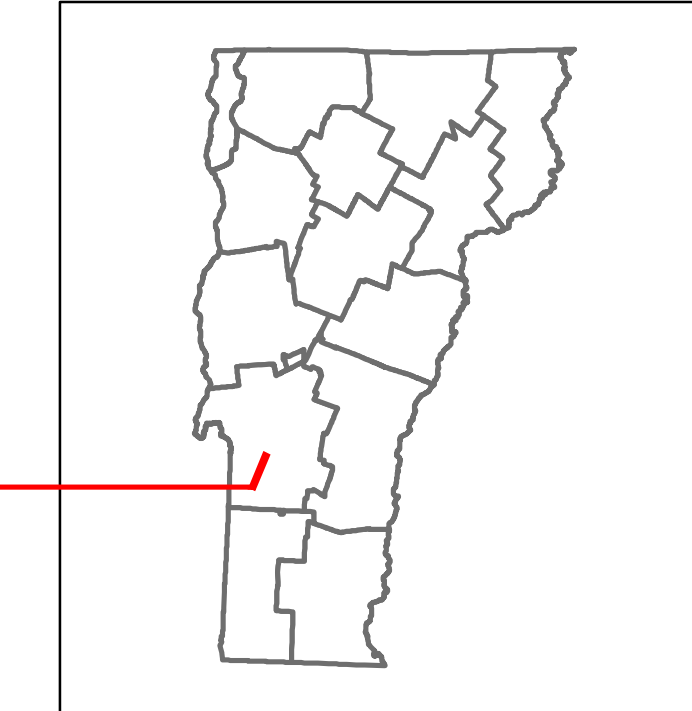

STRUCTURE DESCRIPTIONS

Bridge 5:
Slab - 1900
Structure No. 300139000511241
Length: 18'
Width: 26.0'
Under Clearance: 4.5'
Facility Carried: VT 133
Bridge Type: CONCRETE SLAB
Features Intersected: WELLS BK.
Surface: Bituminous
Maintenance: State

Road Widths	Travellane	Roadway	Lane Count	Base	Subbase
	19	19	2		

Curves	7	4	4.1	4	4	4	10.3	7.3	5.5	3.3	5.5
--------	---	---	-----	---	---	---	------	-----	-----	-----	-----

Grades	-5.0A	+6.0	-5.0	-7.0	-4.5A	+6.0+3.6	-4.0A	+4.5A	+4.5A
--------	-------	------	------	------	-------	----------	-------	-------	-------



Maintenance Garage	District 3 - Castleton Garage	District 3 - Castleton Garage
--------------------	-------------------------------	-------------------------------

Speed Zone	40	
------------	----	--

Functional Class	5	5
------------------	---	---

National Highway System		
-------------------------	--	--

Limited Access Highway		
------------------------	--	--

Traffic Counters		
------------------	--	--

AA DT Counts	2014	490	630	1400	1500
	2013	480	630	1400	1500
	2012	470	620	1400	1500
	2011	470	610	1400	1500
	2010	460	600	1300	1400

Crash Locations	2014				
	2013				
	2012				
	2011				
	2010				

Historic Projects Unknown, Bituminous Concrete, Surface Treated, Retreatment, Bituminous Macadam, Gravel, Resurface, Cold Plane and Plant Mix, Bituminous Concrete, Reclaimed Base and Bituminous Concrete, Bituminous Mix, Concrete, Skippy Mix, Gravel, Bituminous Seal.	Functional Class 1- Interstate System, 2- Other, 3- Principal Arterial, 4- Minor Arterial, 5- Major Collector, 6- Minor Collector.	Curves Left, Right, Grades: grade up, grade down.	Road Widths Traffic Counters (counter ID).	AA DT Fatal, Property Damage Only, Injury, Unknown Crash Type.	Mileage by Functional Class By Sheet 0141 5 - Major Collector 0.873 0138 5 - Major Collector 0.217 0139 5 - Major Collector 2.150	Mileage by Town By Sheet TINMOUTH - V133-1124 3.24 of 3.431	DISTRICT 3	TOWN TINMOUTH	Date: 11/15/16	ROUTE VT-133	
Page Total Mileage: 3.240 mi						Page Total Mileage: 3.24 mi					
1 of 2 TWN mileage: 5.349 to 7.716 0.0 to 3.24									ETE mileage: 5.349 to 7.716 13.476 to 14.349		

For More Information Contact - Vermont Agency of Transportation, Policy, Planning and Intermodal Development Division - Mapping Section, 1 National Life Drive, Montpelier, VT 05633-5001 Telephone: 802-828-2600.