

Route Log and Progress Chart


DRAFT Please Note: Errors and Omissions May Exist. Contact the VTrans Mapping Section with questions or concerns.

DISTRICT TOWN ROUTE EAST MONTPELIER VT-214





STRUCTURE DESCRIPTIONS

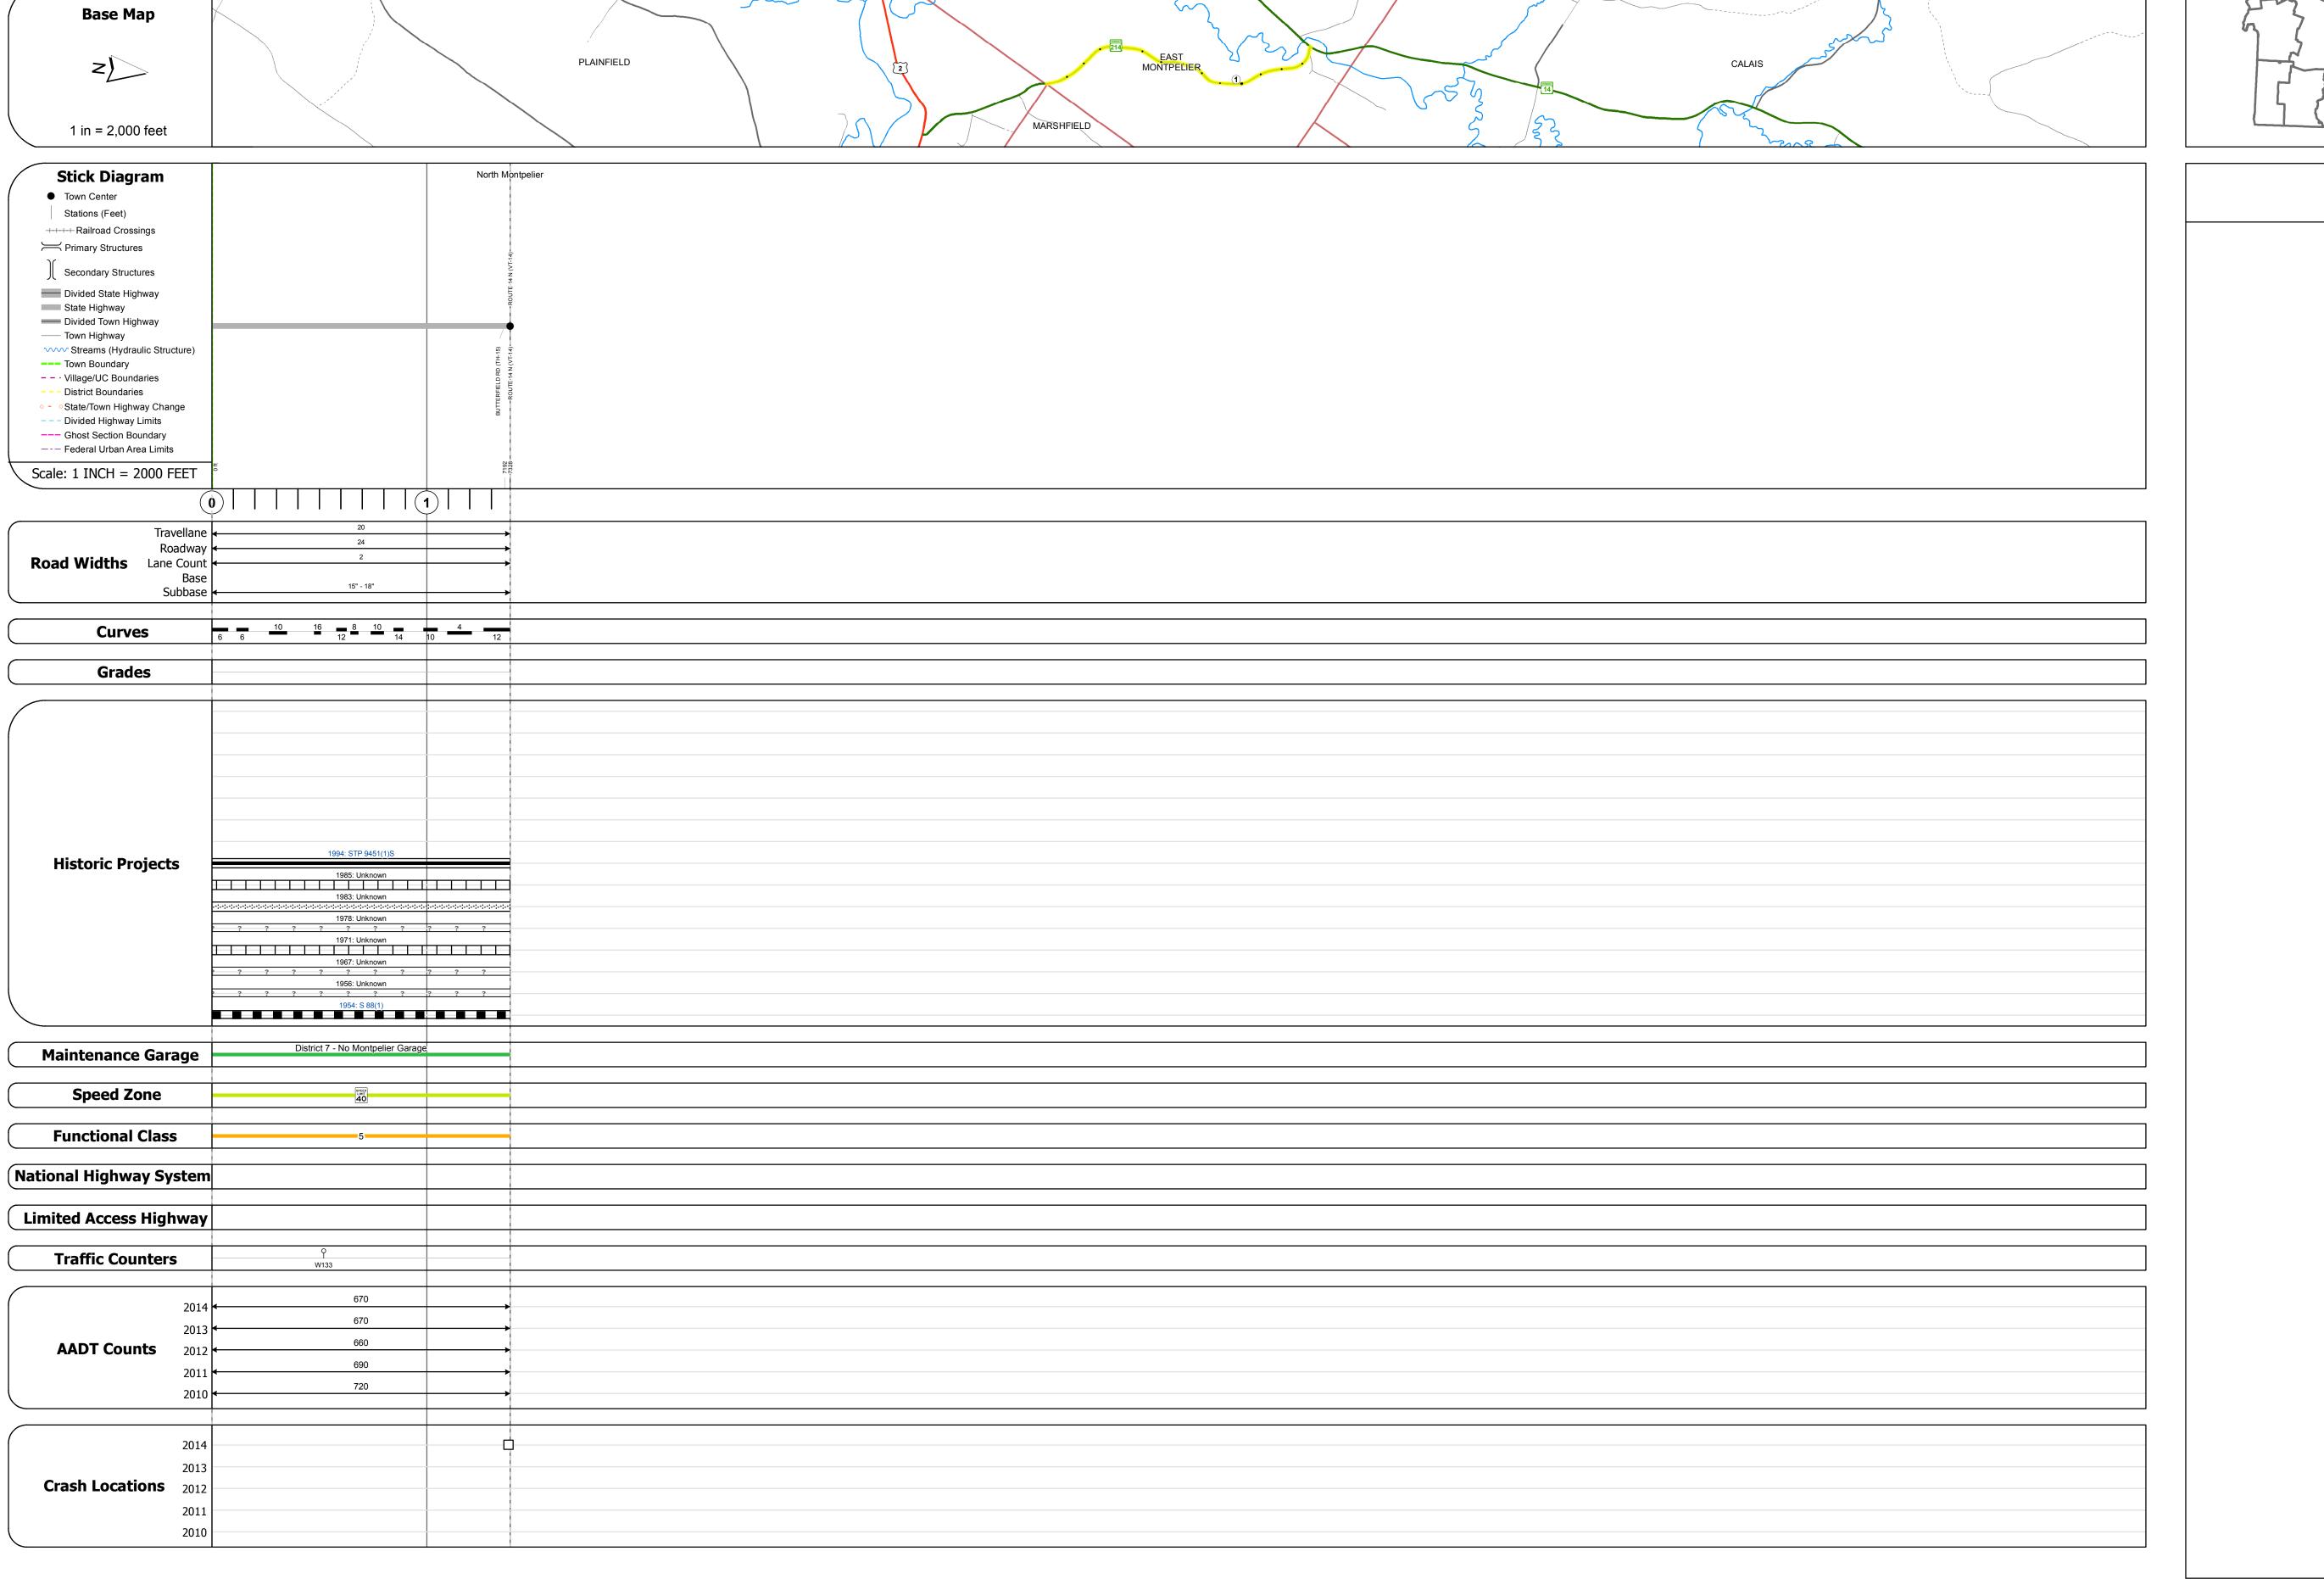


	Historic Projects	
Unknown	Bituminous Concrete	Surface Treated
Retreatment	Bituminous Macadam	Gravel
Resurface	Cold Plane and Bituminous Concrete	□ Plant Mix
■ Bituminous Mix	Bituminous Concrete	Reclaimed Base and
	Concrete	Bituminous Concrete
Bituminous Seal	 Gravel	
l .		

Fu	Functional Class						
1 - Interstate System	3 - Principal Arterial	5 - N Coll					
2 - Other Freeways and Expressways	4 - Minor Arterial	6 - N Coll					
Speed Zones							
	SPEED SPEED SPEED SPEED LIMIT LIMIT						

AADI						
(count)						
	Crash Locations					
	Fatal		Property Damage Only			
	Injury		Unknown Crash Type			

	Mileage by Function		nal Class By Sheet	
	0245	5 - Major Collector		
s				
mage Only				
rash Type				
			Page Tot	

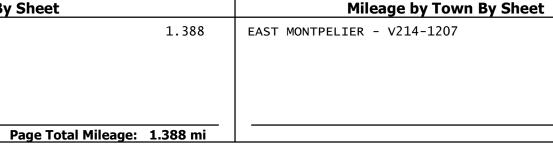

1.388 of 1.388 Page Total Mileage: 1.388 mi

TOWN DISTRICT EAST MONTPELIER

ROUTE Date: 11/15/16 VT-214 1 of 1 ETE mileage: 0.673 to 2.061 TWN mileage: 0.0 to 1.388