

## **Route Log and Progress Chart**

Please Note: Errors and Omissions May Exist.
Contact the VTrans Mapping Section with questions or concerns.


DISTRICT TOWN ROUTE

9 CANAAN VT-253





STRUCTURE DESCRIPTIONS

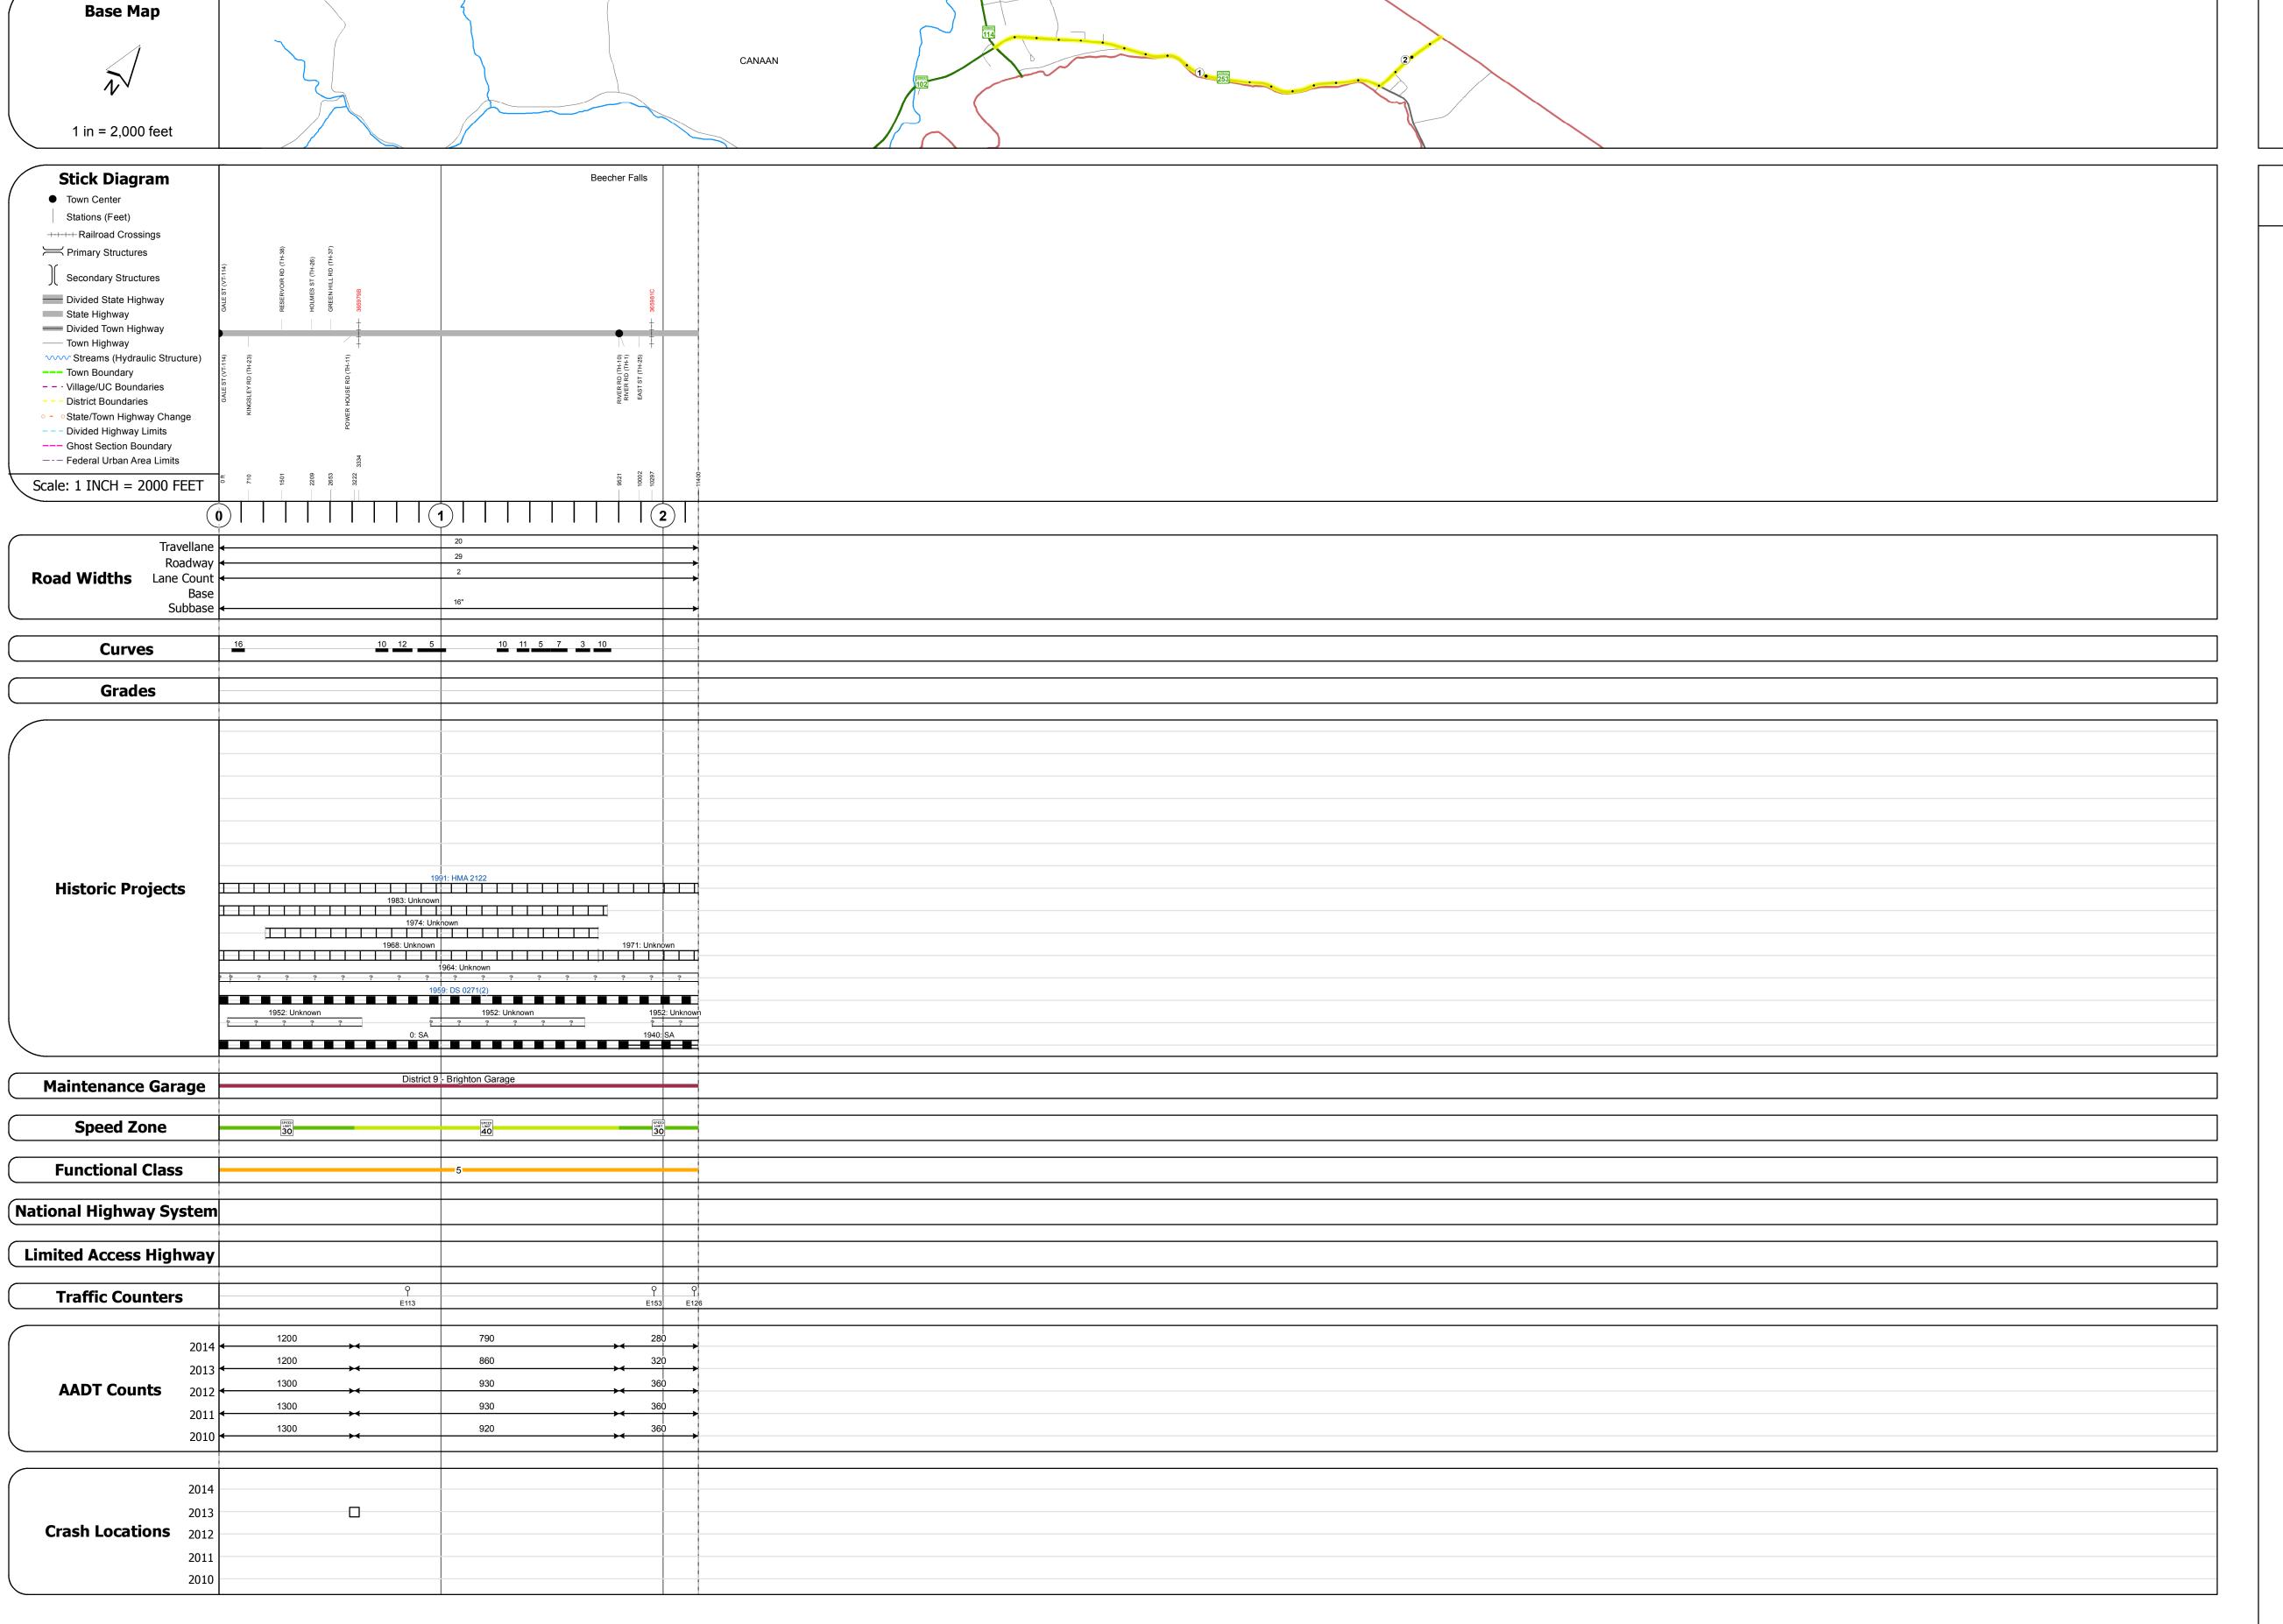

Historic Projects	Functional Class	Curves	Road Widths	AADT	Mileage by Functional Class	s By Sheet	Mileage by Town By S	Sheet				
Unknown Bituminous Concrete Retreatment Bituminous Macadam Gravel	1 - Interstate 3 - Principal 5 - Major Collector 2 - Other 4 - Minor 6 - Minor	(degrees)   Right	<b>←</b> (ft)	(count) →	0271 5 - Major Collector		CANAAN - V253-0506	2.159 of 2.159	DISTRICT	TOWN	Date: 11/15/16	ROUTE
Resurface  Bituminous Mix  Constant  Constant	Freeways and Arterial Collector  Expressways	Grades	Traffic Counters	Crash Locations							1 of 1	VT-253
Skinny Mix Concrete —— Bituminous Concrete  Bituminous Concrete	Speed Zones  Speed	(percent) grade up	(counter ID)	Fatal Property Damage Only Injury Unknown Crash Type					9	CANAAN	TWN mileage: 0.0 to 2.159	ETE mileage: 0.0 to 2.159
Indicated plans available - http://vtransmap01.aot.state.vt.us/rp/dpr/Dlwebstore/						Page Total Mileage: 2.159 mi		Page Total Mileage: 2.159 mi			0.0 (0 2.20)	1