
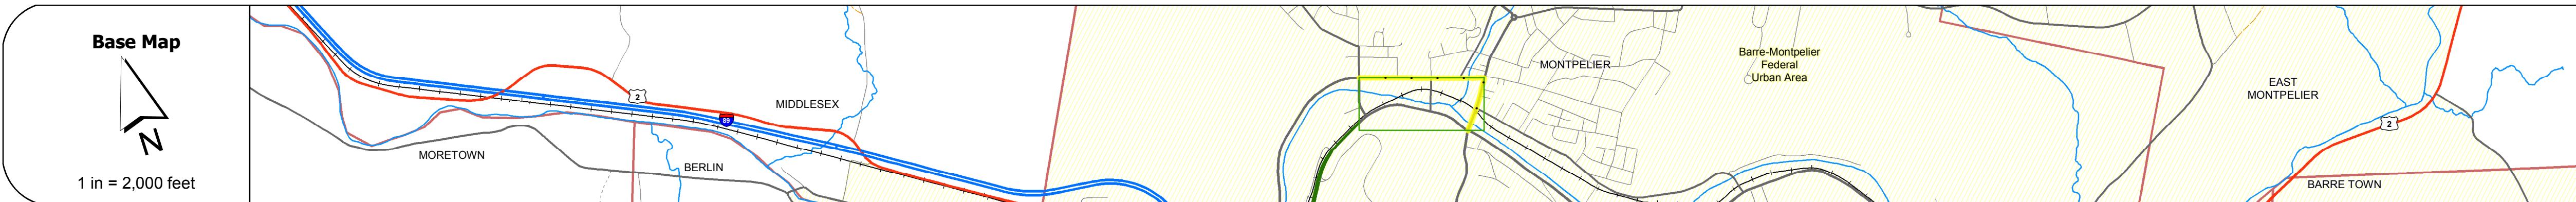


DISTRICT	TOWN	ROUTE
5	MONTPELIER	BUS-2

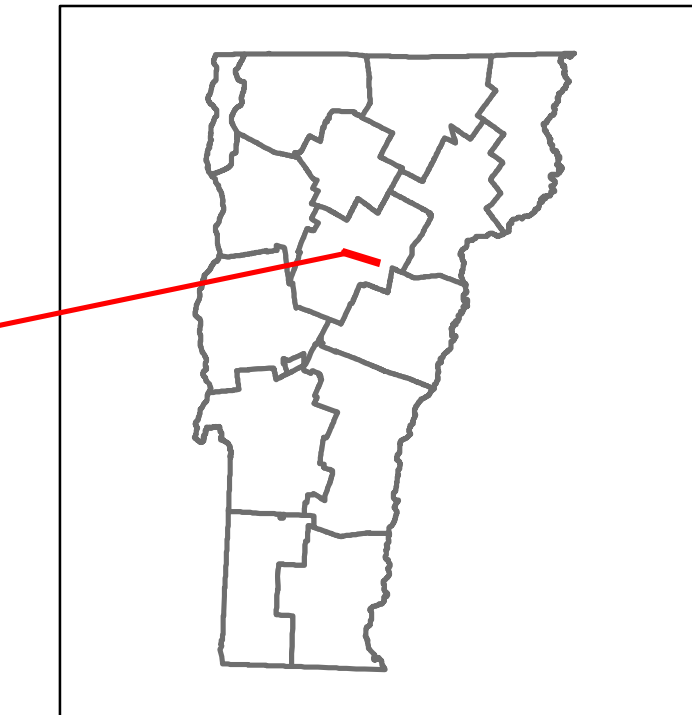

STRUCTURE DESCRIPTIONS

Bridge B2-1:
Stringer/multi-beam or girder - 1916
Structure No. 206400B2-112112
Length: 72'
Width: 38.4'
Facility Carried: US 00BR2 BUS.
Bridge Type: CONC ENCASED RIV GIR
Features Intersected: NORTH BRANCH
Surface: Bituminous
Maintenance/Ownership: City/Municipal

Bridge B2-2:
Stringer/multi-beam or girder - 1976
Structure No. 206400B2-212112
Length: 149'
Width: 44.0'
Facility Carried: US 00BR2 BUS.
Bridge Type: 2 SPN CONT RLD. BEAM
Features Intersected: WINOOSKI RIVER
Surface: Bituminous
Maintenance/Ownership: City/Municipal

Travellane	38' 24"	28'	22'	23'	36'	40'
Roadway	38' 24"	28'	22'	23'	36'	40'
Lane Count	2	2	2	2	2	2
Base	8" P.M. B.C.	8" Concrete	8" Concrete	8" Concrete	8" P.M. B.C.	8" P.M. B.C.
Subbase	24" Gravel	12" Gravel	12" Gravel	12" Gravel	24" Gravel	24" Gravel

Curves	
--------	--

Grades	
--------	--

Historic Projects	<p>1996: STP 96111(S) 1995: STP 95491(S)</p> <p>1981: M 640017(S) 1986: Unknown 1983: MG 640018(S)</p> <p>1976: SA 1970: BRM M 640011</p> <p>1953: APP 479(S)</p> <p>0: City Project 0: City Project 0: City Project</p>
-------------------	--

Maintenance Garage	
--------------------	--

Speed Zone	
------------	--

Functional Class	4
------------------	---

National Highway System	
-------------------------	--

Limited Access Highway	
------------------------	--

Traffic Counters	W022
------------------	------

Customer Service Level	Class 1 Town Highway
------------------------	----------------------

ADT Counts	<p>2016: 7400, 8700, 5800, 12200, 10500</p> <p>2015: 7300, 8600, 5700, 12000, 10400</p> <p>2014: 7300, 8100, 5900, 11600, 10200</p> <p>2013: 7300, 7600, 6100, 11300, 10100</p> <p>2012: 7300, 7100, 6300, 10900, 9900</p>
------------	--

Crash Locations	<p>HCL No. 652</p> <p>2016: [Crash icons]</p> <p>2015: [Crash icons]</p> <p>2014: [Crash icons]</p> <p>2013: [Crash icons]</p> <p>2012: [Crash icons]</p>
-----------------	---

Historic Projects <ul style="list-style-type: none"> Unknown Retreatment Resurface Bituminous Mix Skinny Mix Bituminous Seal 	Functional Class <ul style="list-style-type: none"> 1 - Interstate System 2 - Other Freeways and Expressways 3 - Principal Arterial 4 - Minor Arterial 5 - Major Collector 6 - Minor Collector 	Curves <ul style="list-style-type: none"> Left (segres) Right 	Road Widths <ul style="list-style-type: none"> (ft) 	Crash Locations <ul style="list-style-type: none"> Fatal Injury Property Damage Only Unknown Crash Type 	Mileage by Functional Class By Sheet 6400 4 - minor Arterial 0.687	Mileage by Town By Sheet MONTPELIER - B002-1211 0.687 of 0.687	DISTRICT 5	TOWN MONTPELIER	Date: 10/30/17	ROUTE BUS-2
Speed Zones 25 30 35 40 45 50 55 60 65	Traffic Counters (counter ID) AADT (count)	Grades grade up grade down	High Crash Locations (HCL's) HCL No. 201 - 300 301 - 400 401 - 800	Page Total Mileage: 0.687 mi	Page Total Mileage: 0.687 mi	1 of 1 TWN mileage: 0.0 to 0.687	ETE mileage: 0.0 to 0.687			