





# Route Log and Progress Chart

**DRAFT**

Please Note: Errors and Omissions May Exist.  
Contact the VTrans Mapping Section with questions or concerns.

DISTRICT	TOWN	ROUTE
8	HIGHGATE	I-89

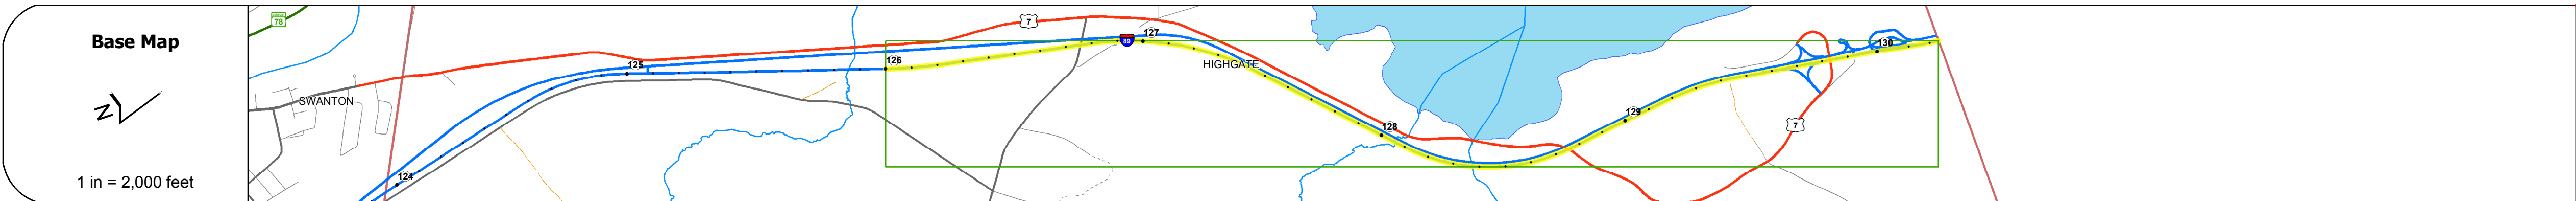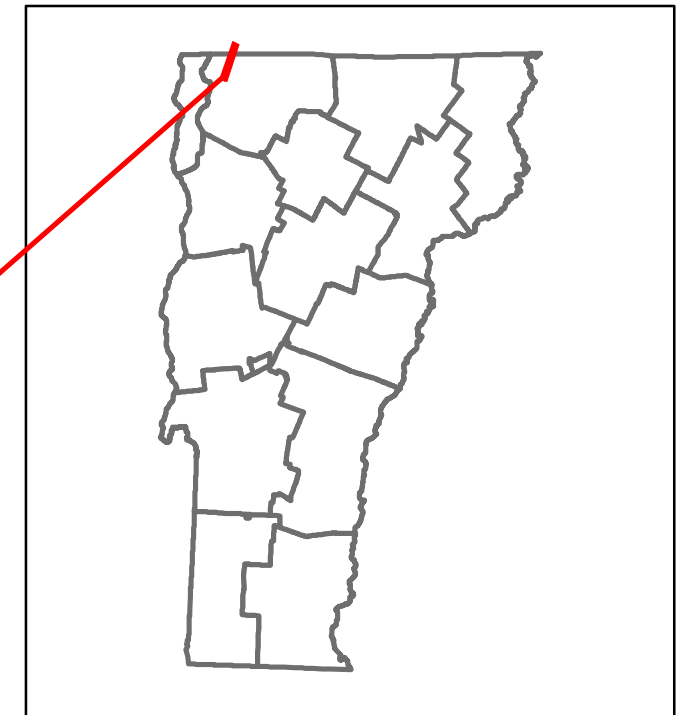

Travellane	24
Roadway	38
Lane Count	2
Base	
Subbase	24" Crushed Rock

Curves	2
--------	---

Grades	+3
--------	----



Maintenance Garage	District 8 - Highgate Garage
--------------------	------------------------------

Speed Zone	40
------------	----

Functional Class	1
------------------	---

National Highway System	NHS - Interstate
-------------------------	------------------

Limited Access Highway	Full
------------------------	------

Traffic Counters	F018
------------------	------

Customer Service Level	Interstate Or Divided Highway
------------------------	-------------------------------

Year	2016	3400	2500
Year	2015	3300	2400
Year	2014	3200	2300
Year	2013	3100	2100
Year	2012	3000	2000

Year	2016		HCL No. 381
Year	2015		
Year	2014		
Year	2013		
Year	2012		

## STRUCTURE DESCRIPTIONS

**Bridge 99:**  
Stringer/multi-beam or girder - 1965  
Structure No. 2006090D9906091  
Length: 285'  
Facility Carried: TR 01  
Structure Type: 5 SPAN ROLLED BEAM  
Features Intersected: I 89 UNDER TH NO 1

**Culvert 99.3:**  
Culvert - 1965  
Structure No. 30008999-306091  
Length: 10'  
Under Clearance: 6.58'  
Facility Carried: I89  
Structure Type: CGMPPA  
Features Intersected: BROOK  
Maintenance: State

**Bridge 100N:**  
Stringer/multi-beam or girder - 1965  
Structure No. 200089100N06092  
Length: 297'  
Width: 29.9'  
Facility Carried: I 89 ML  
Structure Type: 3 SPAN ROLLED BEAM  
Features Intersected: ROCK RIVER  
Surface: Bituminous  
Maintenance/Ownership: State

**Bridge 101:**  
Stringer/multi-beam or girder - 1965  
Structure No. 200285018306092  
Length: 299'  
Facility Carried: US 67 ML  
Structure Type: 5 SPAN ROLLED BEAM  
Features Intersected: I 89 UNDER US 7

**Bridge 102:**  
Stringer/multi-beam or girder - 1965  
Structure No. 200285018406092  
Length: 254'  
Facility Carried: US 07 ML  
Structure Type: 4SPAN CONT.ROLLEDBM.  
Features Intersected: I 89 UNDER US 7

<b>Historic Projects</b> <ul style="list-style-type: none"> <li>Unknown</li> <li>Bituminous Concrete</li> <li>Retreatment</li> <li>Resurface</li> <li>Bituminous Mix</li> <li>Skinny Mix</li> <li>Bituminous Seal</li> </ul>	<b>Functional Class</b> <ul style="list-style-type: none"> <li>1 - Interstate System</li> <li>2 - Other Freeways and Expressways</li> <li>3 - Principal Arterial</li> <li>4 - Minor Arterial</li> <li>5 - Major Collector</li> <li>6 - Minor Collector</li> </ul>	<b>Curves</b> <ul style="list-style-type: none"> <li>Left</li> <li>Right</li> </ul>	<b>Road Widths</b> (ft) Traffic Counters (counter ID) AADT (count)	<b>Crash Locations</b> <ul style="list-style-type: none"> <li>Fatal</li> <li>Injury</li> <li>Property Damage Only</li> <li>Unknown Crash Type</li> </ul>	<b>Mileage by Functional Class By Sheet</b> 89-3 1 - Interstate 4.254	<b>Mileage by Town By Sheet</b> ETE - I089-0000 4.254 of 130.254	<b>DISTRICT</b> 8	<b>TOWN</b> HIGHGATE	<b>Date:</b> 11/03/17  <b>15 of 15</b> TWN mileage: 126.0 to 130.254	<b>ROUTE</b> I-89 ETE mileage: 126.0 to 130.254
---	--	--	---	---	--	---	----------------------	-------------------------	---	---