
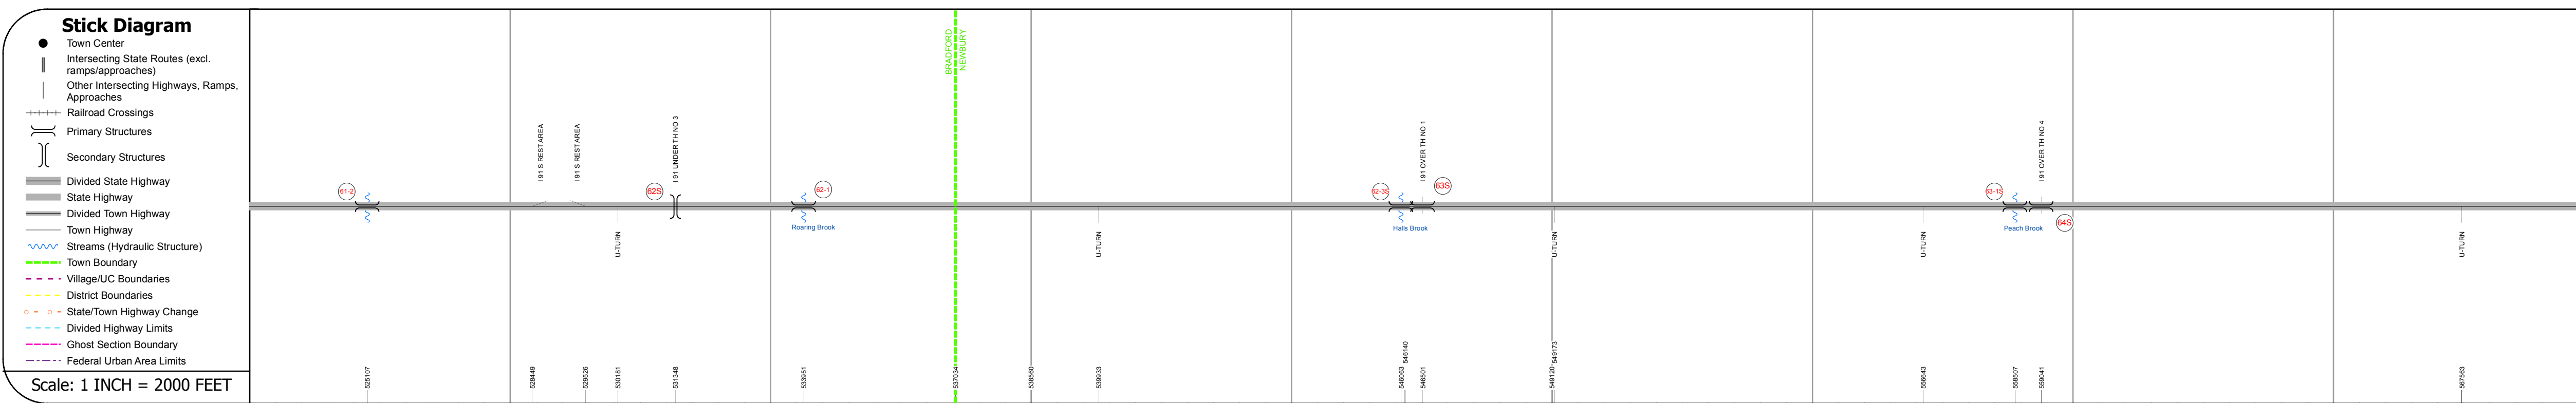


DISTRICT	TOWN	ROUTE
7	BRADFORD, NEWBURY	I-91

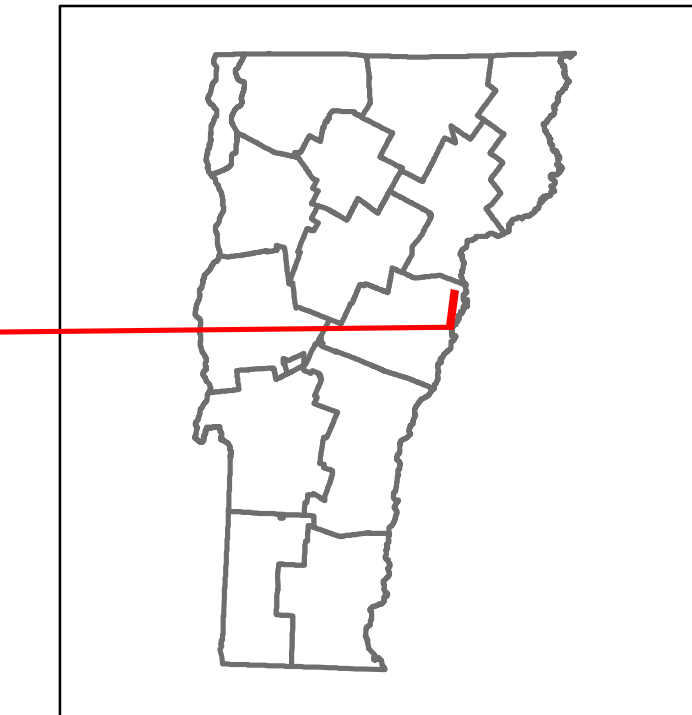

Station	Travellane	Roadway	Lane Count	Base	Subbase
99					
100					
101					
102					
103					Two 2 1/2" Plant Mix Base Courses 24" Crushed Stone
104					
105					
106					
107					
108					

Station	Curve
99	
100	
101	
102	
103	
104	
105	
106	
107	
108	

Station	Grade
99	+5
100	
101	-4.6
102	+3.2
103	
104	-4.4
105	+5
106	
107	-4.6
108	+4.8

Station	Historic Projects
99	
100	
101	
102	2004 IM 091-2(18)
103	
104	2010 IM 091-2(72)
105	
106	2010 IM MEMB(10)
107	2010 IM 091-2(77)
108	

Station	Maintenance Garage
99	
100	
101	
102	
103	
104	District 7 - Bradford Garage
105	
106	
107	
108	

Station	Speed Zone
99	
100	
101	
102	
103	
104	
105	
106	
107	
108	

Station	Functional Class
99	
100	
101	
102	
103	1
104	
105	
106	
107	
108	

Station	National Highway System
99	
100	
101	
102	
103	
104	NHS - Interstate
105	
106	
107	
108	

Station	Limited Access Highway
99	
100	
101	
102	
103	
104	Full
105	
106	
107	
108	

Station	Traffic Counters
99	
100	
101	
102	
103	
104	
105	
106	
107	
108	

Station	Customer Service Level
99	
100	
101	
102	
103	
104	Interstate Or Divided Highway
105	
106	
107	
108	

Year	Station 99	Station 100	Station 101	Station 102	Station 103	Station 104	Station 105	Station 106	Station 107	Station 108
2016										
2015										
2014										
2013										
2012										

Year	Station 99	Station 100	Station 101	Station 102	Station 103	Station 104	Station 105	Station 106	Station 107	Station 108
2016										
2015										
2014										
2013										
2012										

STRUCTURE DESCRIPTIONS

Culvert 61-2:
Culvert - 1972
Structure No. 30009161-209011
Length: 7'
Under Clearance: 8.0'
Facility Carried: I91
Structure Type: CGMPP
Features Intersected: BROOK
Maintenance: State

Bridge 62S:
Stringer/multi-beam or girder - 1973
Structure No. 200901D62509011
Length: 132'
Facility Carried: TR 03
Structure Type: WELDED PLATE GIRDER
Features Intersected: I 91 UNDER TH NO 3

Culvert 62-1:
Culvert - 1972
Structure No. 30009162-109011
Length: 17'
Under Clearance: 8.0'
Facility Carried: I91
Structure Type: R C BOX
Features Intersected: ROARING BROOK
Maintenance: State

Culvert 62-3S:
Culvert - 1974
Structure No. 300091623509071
Length: 10'
Under Clearance: 10.0'
Facility Carried: I91
Structure Type: C.G.M.P.P.
Features Intersected: HALLS BROOK
Maintenance: State

Bridge 63S:
Stringer/multi-beam or girder - 1973
Structure No. 200091063509072
Length: 105'
Width: 39.3'
Under Clearance: 13.83'
Facility Carried: I 91 ML
Structure Type: WELDED PLATE GIRDER
Features Intersected: I 91 OVER TH NO 1
Surface: Bituminous
Maintenance/Ownership: State

Culvert 63-1S:
Culvert - 1973
Structure No. 300091631509071
Length: 18'
Under Clearance: 12.0'
Facility Carried: I91
Structure Type: C.G.M.P.A.
Features Intersected: PEACH BROOK
Maintenance: State

Bridge 64S:
Stringer/multi-beam or girder - 1973
Structure No. 200091064509072
Length: 128'
Width: 36.6'
Under Clearance: 14.0'
Facility Carried: I 91 ML
Structure Type: WELDED PLATE GIRDER
Features Intersected: I 91 OVER TH NO 4
Surface: Bituminous
Maintenance/Ownership: State