




Route Log and Progress Chart

DRAFT


Please Note: Errors and Omissions May Exist.
Contact the VTrans Mapping Section with questions or concerns.

DISTRICT	TOWN	ROUTE
7	ST. JOHNSBURY, WATERFORD	I-93

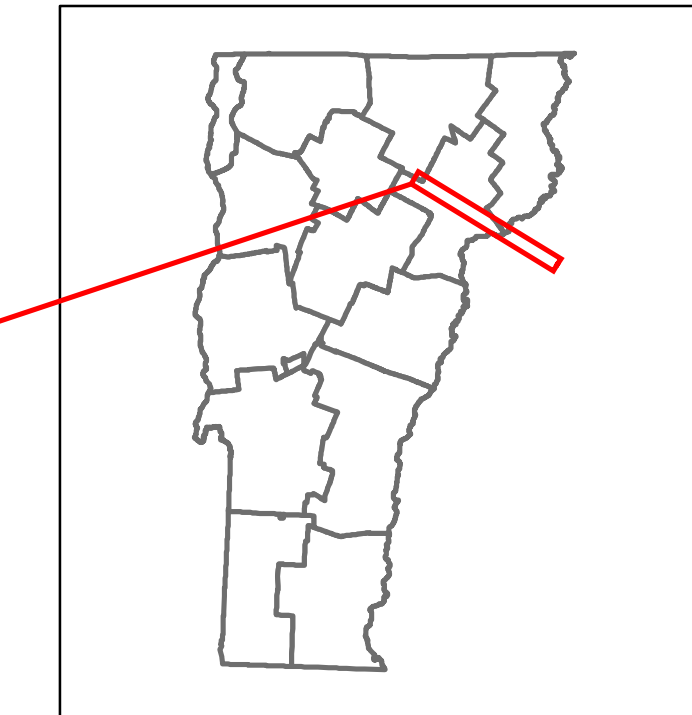

Base Map

1 in = 1.8 miles

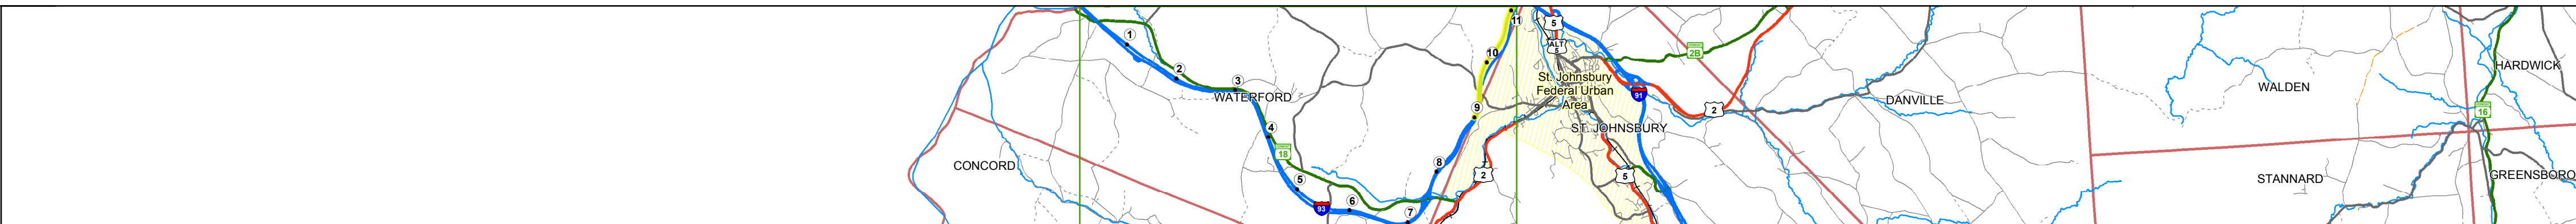

Stick Diagram

- Town Center
- Intersecting State Routes (excl. ramps/approaches)
- Other Intersecting Highways, Ramps, Approaches
- Railroad Crossings
- Primary Structures
- Secondary Structures
- Divided State Highway
- State Highway
- Divided Town Highway
- Town Highway
- Streams (Hydraulic Structure)
- Town Boundary
- Village/UC Boundaries
- District Boundaries
- State/Town Highway Change
- Divided Highway Limits
- Ghost Section Boundary
- Federal Urban Area Limits

Scale: 1 INCH = 2000 FEET



STRUCTURE DESCRIPTIONS

Bridge 8:
Stringer/multi-beam or girder - 1982
Structure No. 20031600D803161
Length: 306'
Facility Carried: TR 04
Structure Type: 2 SP CONT WLD PL GIR
Features Intersected: I 93 UNDER TH NO 4

Culvert 8-1S:
Culvert - 1982
Structure No. 3000938-1S03161
Length: 6'
Under Clearance: 4.0'
Facility Carried: I-93
Structure Type: ACCGMPPA
Features Intersected: BROOK
Maintenance: State

Road Widths

Travellane	24
Roadway	40
Lane Count	2
Base	Two 2 1/2" Plant Mix Base Courses
Subbase	24" Crushed Stone

Curves

Curves	
--------	--

Grades

Grades	
--------	--

Historic Projects

Historic Projects	2015 IM SURF(47)
	1999 IM 093-109
	1982 I 93-113) C3

Maintenance Garage

Maintenance Garage	District 7 - St. Johnsbury Garage
--------------------	-----------------------------------

Speed Zone

Speed Zone	
------------	--

Functional Class

Functional Class	1
------------------	---

National Highway System

National Highway System	NHS - Interstate
-------------------------	------------------

Limited Access Highway

Limited Access Highway	Full
------------------------	------

Traffic Counters

Traffic Counters	
------------------	--

Customer Service Level

Customer Service Level	Interstate Or Divided Highway
------------------------	-------------------------------

AADT Counts

AADT Counts	2016
	2015
	2014
	2013
	2012

Crash Locations

Crash Locations	2016
	2015
	2014
	2013
	2012

Historic Projects Unknown, Retreatment, Resurface, Bituminous Mix, Skinny Mix, Bituminous Seal, Bituminous Concrete, Surface Treated Gravel, Plant Mix, Reclaimed Base and Bituminous Concrete, Concrete, Gravel	Functional Class 1- Interstate System, 2- Other Freeways and Expressways, 3- Principal Arterial, 4- Minor Arterial, 5- Major Collector, 6- Minor Collector	Curves Left (degrees), Right, Grades: grade up, grade down	Road Widths (ft), Traffic Counters (counter ID), AADT (count)	Crash Locations Fatal, Injury, Property Damage Only, Unknown Crash Type, High Crash Locations (HCL's)	Mileage by Functional Class By Sheet 93-1 1 - Interstate 2.075	Mileage by Town By Sheet ETE - I093-0000S 2.075 of 11.075	DISTRICT 7	TOWN ST. JOHNSBURY, WATERFORD	Date: 11/03/17	ROUTE I-93 ETE mileage: 9.0 to 11.075
					Page Total Mileage: 2.075 mi	Page Total Mileage: 2.075 mi				