




# Route Log and Progress Chart

**DRAFT**


Please Note: Errors and Omissions May Exist.  
Contact the VTrans Mapping Section with questions or concerns.

DISTRICT	TOWN	ROUTE
7	ST. JOHNSBURY, WATERFORD	I-93

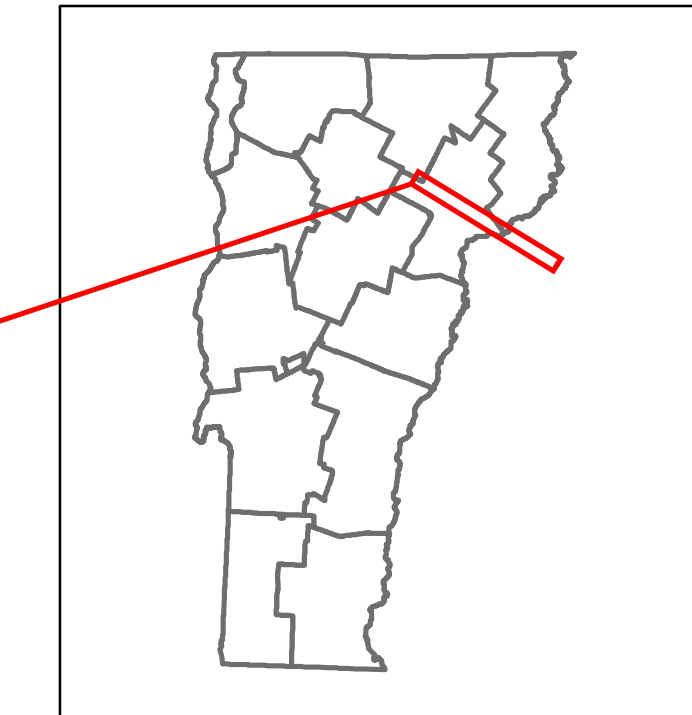

**Base Map**

1 in = 1.8 miles

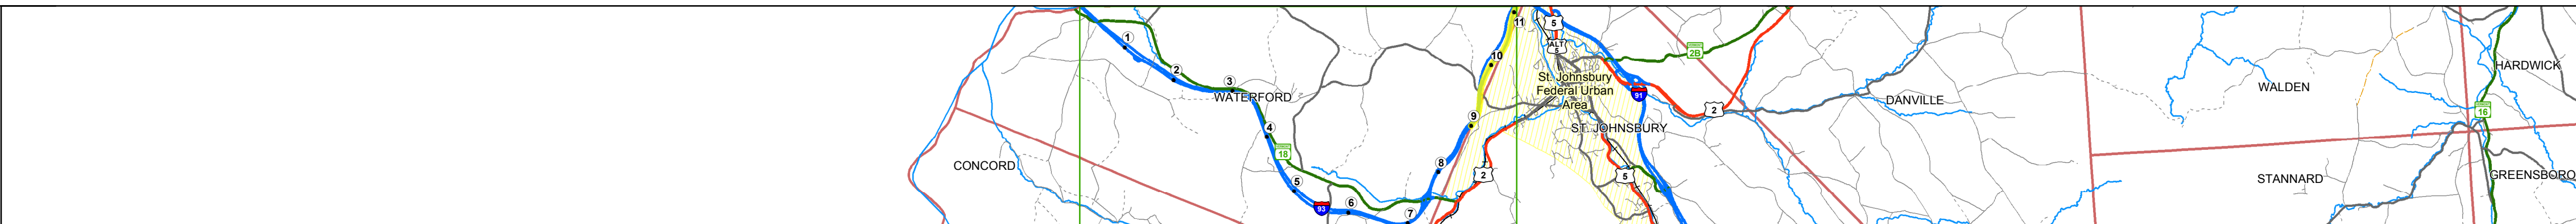

**Stick Diagram**

- Town Center
- Intersecting State Routes (excl. ramps/approaches)
- Other Intersecting Highways, Ramps, Approaches
- Railroad Crossings
- Primary Structures
- Secondary Structures
- Divided State Highway
- State Highway
- Divided Town Highway
- Town Highway
- Streams (Hydraulic Structure)
- Town Boundary
- Village/UC Boundaries
- District Boundaries
- State/Town Highway Change
- Divided Highway Limits
- Ghost Section Boundary
- Federal Urban Area Limits

Scale: 1 INCH = 2000 FEET



## STRUCTURE DESCRIPTIONS

**Bridge 8:**  
Stringer/multi-beam or girder - 1982  
Structure No. 20031600D803161  
Length: 306'  
Facility Carried: TR 04  
Structure Type: 2 SP CONT WLD PL GIR  
Features Intersected: I 93 UNDER TH NO 4

**Culvert 8-1N:**  
Culvert - 1982  
Structure No. 3000938-1N03161  
Length: 6'  
Under Clearance: 4.0'  
Facility Carried: I93  
Structure Type: ACCGMPPA  
Features Intersected: BROOK  
Maintenance: State

<b>Road Widths</b>	Travellane: 12
Roadway	26
Lane Count	2
Base	Two 2 1/2" Plant Mix Base Courses
Subbase	24" Crushed Stone

<b>Curves</b>	
---------------	--

<b>Grades</b>	
---------------	--

<b>Historic Projects</b>	<ul style="list-style-type: none"> <li>2015 IM SURF(47)</li> <li>1999 IM 093-1(9)</li> <li>1982 I 93-1(3) C5</li> </ul>
--------------------------	---

<b>Maintenance Garage</b>	District 7 - St. Johnsbury Garage
---------------------------	-----------------------------------

<b>Speed Zone</b>	
-------------------	--

<b>Functional Class</b>	1
-------------------------	---

<b>National Highway System</b>	NHS - Interstate
--------------------------------	------------------

<b>Limited Access Highway</b>	Full
-------------------------------	------

<b>Traffic Counters</b>	
-------------------------	--

<b>Customer Service Level</b>	Interstate Or Divided Highway
-------------------------------	-------------------------------

<b>AADT Counts</b>	<table border="1"> <tr><td>2016</td><td>6900</td></tr> <tr><td>2015</td><td>6800</td></tr> <tr><td>2014</td><td>6500</td></tr> <tr><td>2013</td><td>6200</td></tr> <tr><td>2012</td><td>5900</td></tr> </table>	2016	6900	2015	6800	2014	6500	2013	6200	2012	5900
2016	6900										
2015	6800										
2014	6500										
2013	6200										
2012	5900										

<b>Crash Locations</b>	<table border="1"> <tr><td>2016</td><td>1</td></tr> <tr><td>2015</td><td>1</td></tr> <tr><td>2014</td><td>1</td></tr> <tr><td>2013</td><td>1</td></tr> <tr><td>2012</td><td>1</td></tr> </table> <p>HCL No. 447</p>	2016	1	2015	1	2014	1	2013	1	2012	1
2016	1										
2015	1										
2014	1										
2013	1										
2012	1										

<p><b>Historic Projects</b></p> <ul style="list-style-type: none"> <li>Unknown</li> <li>Bituminous Concrete</li> <li>Retreatment</li> <li>Resurface</li> <li>Bituminous Mix</li> <li>Skinny Mix</li> <li>Bituminous Seal</li> </ul> <p><b>Surface Treated</b></p> <ul style="list-style-type: none"> <li>Gravel</li> <li>Plant Mix</li> <li>Reclaimed Base and Bituminous Concrete</li> <li>Concrete</li> <li>Gravel</li> </ul> <p><b>Speed Zones</b></p> <table border="1"> <tr><td>25</td><td>30</td><td>35</td><td>40</td><td>45</td><td>50</td><td>55</td><td>60</td><td>65</td></tr> </table>	25	30	35	40	45	50	55	60	65	<p><b>Functional Class</b></p> <ul style="list-style-type: none"> <li>1 - Interstate System</li> <li>2 - Other Freeways and Expressways</li> <li>3 - Principal Arterial</li> <li>4 - Minor Arterial</li> <li>5 - Major Collector</li> <li>6 - Minor Collector</li> </ul> <p><b>Curves</b></p> <ul style="list-style-type: none"> <li>Left</li> <li>Right</li> </ul> <p><b>Grades</b></p> <ul style="list-style-type: none"> <li>grade up</li> <li>grade down</li> </ul> <p><b>Road Widths</b></p> <p>(ft)</p> <p><b>Traffic Counters</b></p> <p>(counter ID)</p> <p><b>AADT</b></p> <p>(count)</p>	<p><b>Crash Locations</b></p> <ul style="list-style-type: none"> <li>Fatal</li> <li>Injury</li> <li>Property Damage Only</li> <li>Unknown Crash Type</li> </ul> <p><b>High Crash Locations (HCL's)</b></p> <table border="1"> <tr><td>1 - 100</td><td>201 - 300</td></tr> <tr><td>101 - 200</td><td>301 - 400</td></tr> <tr><td></td><td>401 - 800</td></tr> </table>	1 - 100	201 - 300	101 - 200	301 - 400		401 - 800	<p><b>Mileage by Functional Class By Sheet</b></p> <table border="1"> <tr><td>93-1</td><td>1 - Interstate</td><td>2.104</td></tr> </table> <p>Page Total Mileage: 2.104 mi</p>	93-1	1 - Interstate	2.104	<p><b>Mileage by Town By Sheet</b></p> <table border="1"> <tr><td>ETE - I093-0000</td><td>2.104 of 11.104</td></tr> </table> <p>Page Total Mileage: 2.104 mi</p>	ETE - I093-0000	2.104 of 11.104	<p><b>DISTRICT</b></p> <p>7</p>	<p><b>TOWN</b></p> <p>ST. JOHNSBURY, WATERFORD</p>	<p><b>Date:</b> 11/03/17</p> <p><b>2 of 2</b></p> <p>TWN mileage: 9.0 to 11.104</p>	<p><b>ROUTE</b></p> <p>I-93</p> <p>ETE mileage: 9.0 to 11.104</p>
	25	30	35	40	45	50	55	60	65																			
1 - 100	201 - 300																											
101 - 200	301 - 400																											
	401 - 800																											
93-1	1 - Interstate	2.104																										
ETE - I093-0000	2.104 of 11.104																											