





Route Log and Progress Chart

DRAFT

Please Note: Errors and Omissions May Exist.
Contact the VTrans Mapping Section with questions or concerns.

DISTRICT	TOWN	ROUTE
5	SOUTH BURLINGTON	I-189

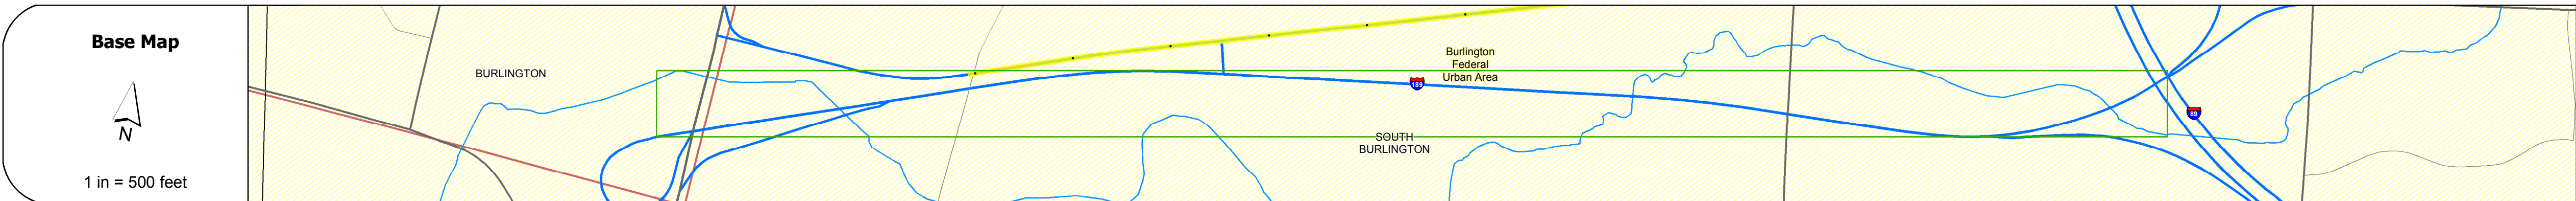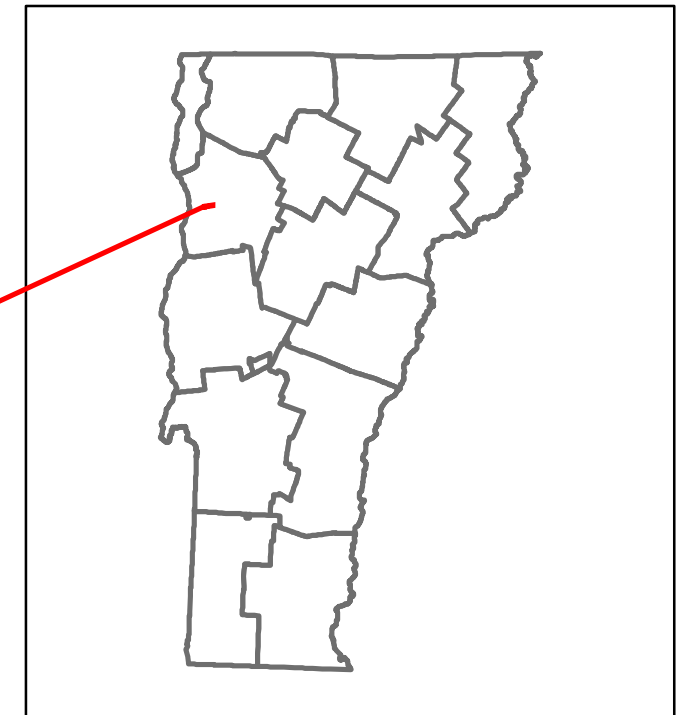

Stick Diagram

- Town Center
- Intersecting State Routes (excl. ramps/approaches)
- Other Intersecting Highways, Ramps, Approaches
- Railroad Crossings
- Primary Structures
- Secondary Structures
- Divided State Highway
- State Highway
- Divided Town Highway
- Town Highway
- Streams (Hydraulic Structure)
- Town Boundary
- Village/IC Boundaries
- District Boundaries
- State/Town Highway Change
- Divided Highway Limits
- Ghost Section Boundary
- Federal Urban Area Limits

Scale: 1 INCH = 2000 FEET



Road Widths	<p>Travellane: 24' (left), 28' (right), 24' (right)</p> <p>Roadway: 46.44' (left), 38' (center), 42' (right), 39' (right)</p> <p>Lane Count: 2</p> <p>Base: Two 2 1/2" Pin. Mac. Base Courses</p> <p>Subbase: 24" Crushed Rock</p>
-------------	--

Curves	
--------	--

Grades	
--------	--



Maintenance Garage	District 5 - Chimney Corners Garage
--------------------	-------------------------------------

Speed Zone	55
------------	----

Functional Class	1
------------------	---

National Highway System	NHS - Interstate
-------------------------	------------------

Limited Access Highway	Full
------------------------	------

Traffic Counters	
------------------	--

Customer Service Level	Interstate Or Divided Highway
------------------------	-------------------------------

AA DT Counts	2016, 2015, 2014, 2013, 2012
--------------	------------------------------

Crash Locations	2016, 2015, 2014, 2013, 2012
-----------------	------------------------------

STRUCTURE DESCRIPTIONS

Bridge 2W:
Stringer/multi-beam or girder - 1962
Structure No. 200189002W04142
Length: 69'
Width: 43.3'
Under Clearance: 13.75'
Facility Carried: I 00189 SPUR
Structure Type: ROLLED BEAM
Features Intersected: I 189 OVER FARRELL
Surface: Bituminous
Maintenance/Ownership: State

Culvert 2-1W:
Culvert - 1962
Structure No. 3001892-1W04141
Length: 8'
Under Clearance: 7.0'
Facility Carried: I189
Structure Type: C.G.M.P.P.
Features Intersected: POTASH BRK
Maintenance: State

Bridge 3W:
Stringer/multi-beam or girder - 1962
Structure No. 200189003W04142
Length: 127'
Width: 38.0'
Under Clearance: 13.67'
Facility Carried: I 00189 SPUR
Structure Type: 3 SPAN ROLLED BEAM
Features Intersected: I 189 OVER SPEAR ST
Surface: Bituminous
Maintenance/Ownership: State

Bridge 4W:
Stringer/multi-beam or girder - 1962
Structure No. 200189004W04142
Length: 266'
Width: 30.0'
Under Clearance: 16.5'
Facility Carried: I 00189 SPUR
Structure Type: 4 SP ROLLED BEAM
Features Intersected: I 189 WB OVER I 89
Surface: Bituminous
Maintenance/Ownership: State

<p>Historic Projects</p> <ul style="list-style-type: none"> Unknown Bituminous Concrete Retreatment Resurface Bituminous Mix Skinny Mix Bituminous Seal <p>Indicated plans available - http://vtransmap01.aot.state.vt.us/rp/cpr/D/webstore/</p>	<p>Functional Class</p> <ul style="list-style-type: none"> 1 - Interstate System 2 - Other Freeways and Expressways 3 - Principal Arterial 4 - Minor Arterial 5 - Major Collector 6 - Minor Collector <p>Speed Zones</p> <ul style="list-style-type: none"> 25 30 35 40 45 50 55 60 65 	<p>Curves</p> <ul style="list-style-type: none"> Left (segreg) Right <p>Grades</p> <ul style="list-style-type: none"> grade up grade down 	<p>Road Widths</p> <p>(ft)</p> <p>Traffic Counters</p> <p>(counter ID)</p> <p>AA DT</p> <p>(count)</p>	<p>Crash Locations</p> <ul style="list-style-type: none"> Fatal Injury Property Damage Only Unknown Crash Type <p>High Crash Locations (HCL's)</p> <ul style="list-style-type: none"> HCL No. 1 - 100 101 - 200 201 - 300 301 - 400 401 - 800 	<p>Mileage by Functional Class By Sheet</p> <p>189-1 1 - Interstate 1.193</p> <p>Page Total Mileage: 1.193 mi</p>	<p>Mileage by Town By Sheet</p> <p>ETE - I189-0000w 1.193 of 1.193</p> <p>Page Total Mileage: 1.193 mi</p>	<p>DISTRICT</p> <p>5</p>	<p>TOWN</p> <p>SOUTH BURLINGTON</p>	<p>Date: 11/03/17</p> <p>1 of 1</p> <p>TWN mileage: 0.295 to 1.488</p>	<p>ROUTE</p> <p>I-189</p> <p>ETE mileage: 0.295 to 1.488</p>
--	---	---	---	--	---	--	---------------------------------	--	--	---