

Route Log and Progress Chart

High Crash Locations (HCL's)

1 - 100 301 - 400

Please Note: Errors and Omissions May Exist. Contact the VTrans Mapping Section with questions or concerns.

DRAFT

DISTRICT	TOWN	ROUTE
5	MIDDLESEX	NSH-9360

Page Total Mileage: 0.17 mi



NSH-9360 Middlesex State Highway

1 of 1


TWN mileage:

0.0 to 0.17

MIDDLESEX

ETE mileage:

0.0 to 0.17

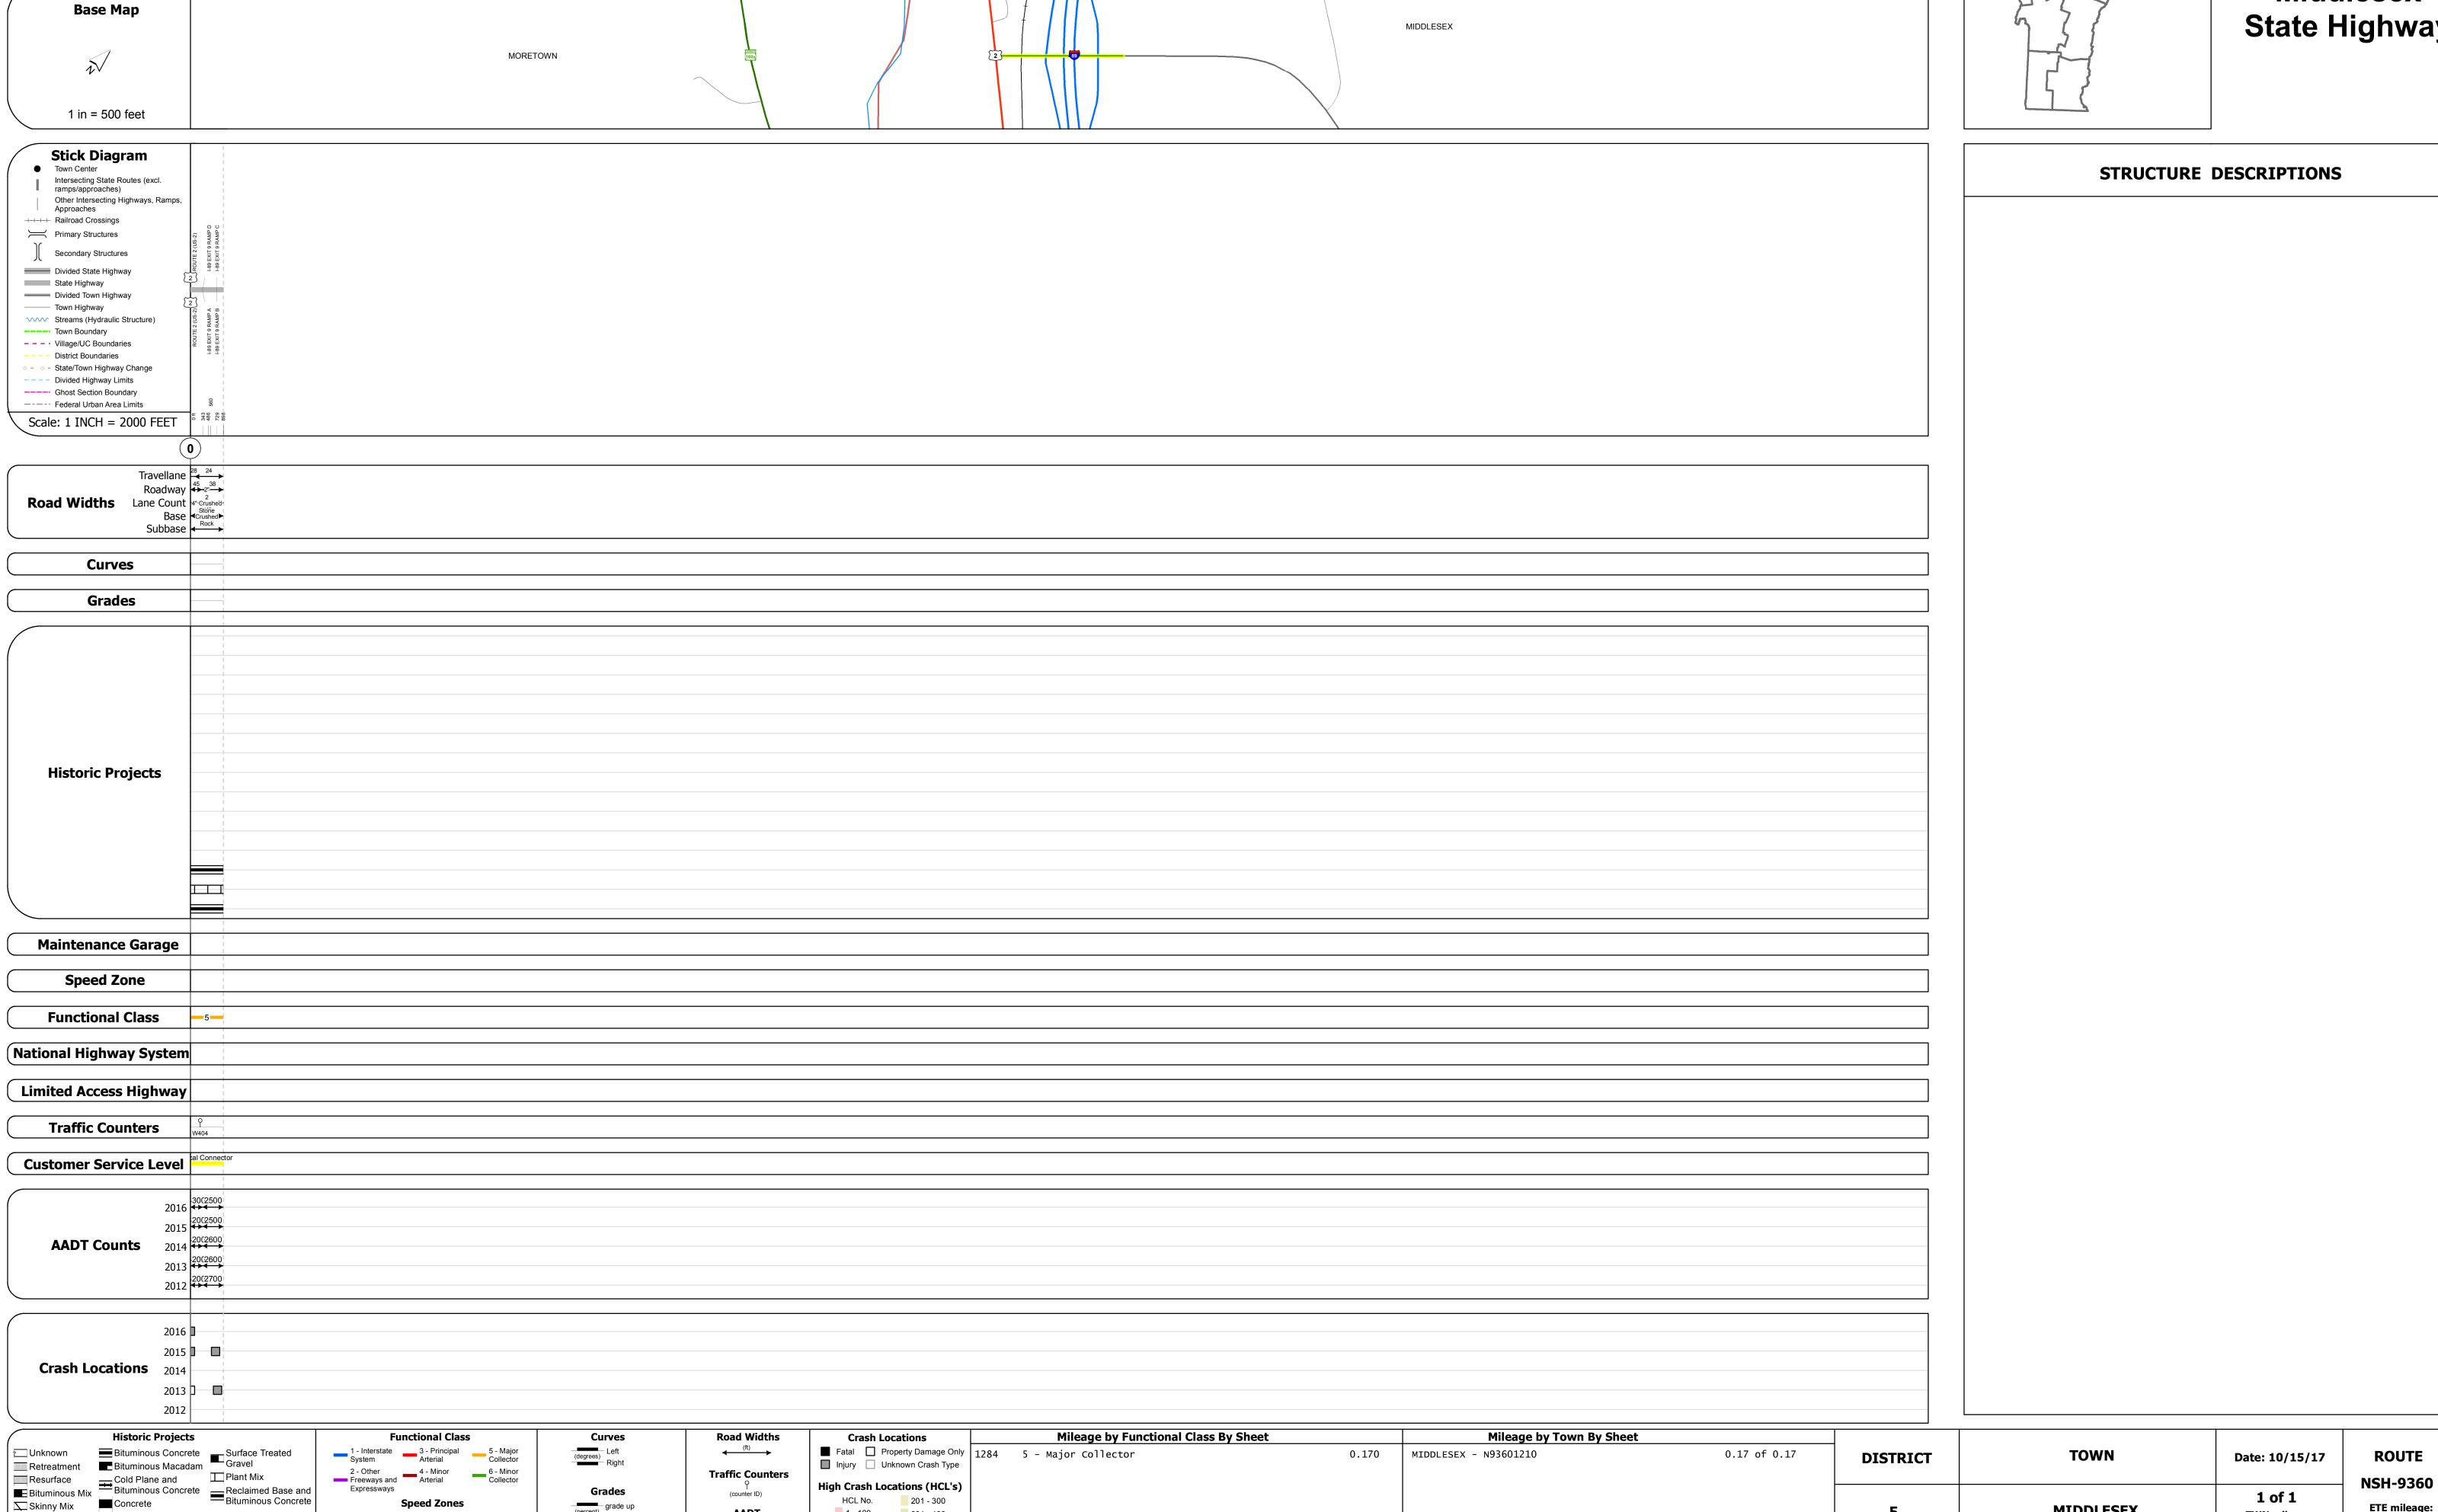

Page Total Mileage: 0.170 mi

Skinny Mix Concrete

⊡ Bituminous Seal **G**ravel