




Route Log and Progress Chart


DRAFT

Please Note: Errors and Omissions May Exist.
Contact the VTrans Mapping Section with questions or concerns.

DISTRICT	TOWN	ROUTE
2	NEWFANE	Maj-0106

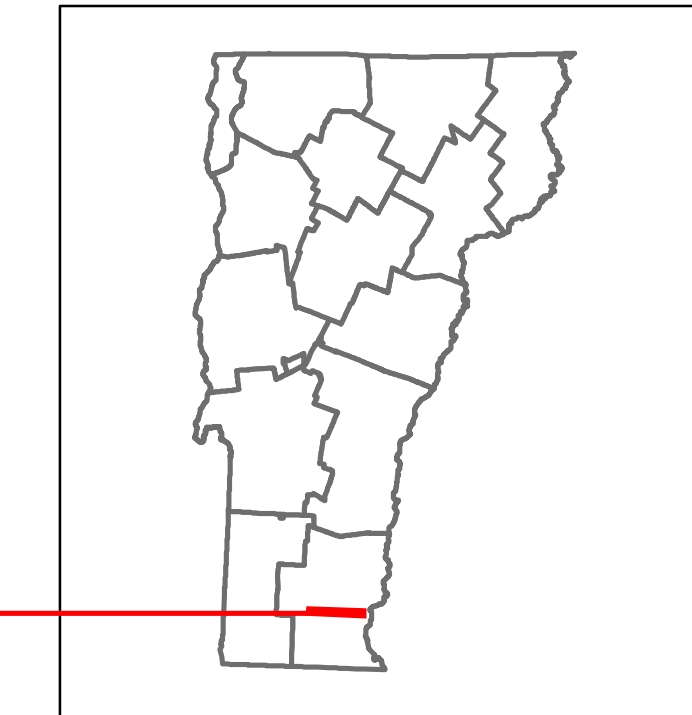

Maj-0106

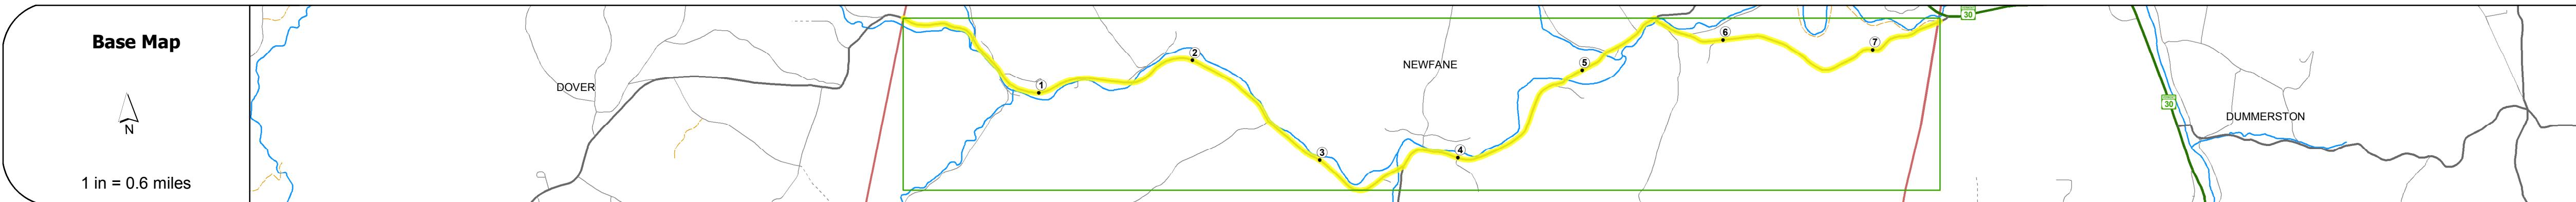

Road Widths	Travellane	22.5	22	21	22
Roadway	28		24	23	25
Lane Count					
Base					
Subbase					
Curves					
Grades					
Historic Projects		1968: S 102(1)	1954: SA	1950: SA	1951: SA
		1982: Unknown	1976: Unknown	1977: Unknown	1978: Unknown
		1985: Unknown	1985: Unknown	1987: Unknown	1982: Unknown
		2013: BRF 0106(3)S			
Maintenance Garage					
Speed Zone					
Functional Class			5		
National Highway System					
Limited Access Highway					
Traffic Counters		X353	X352		X350
Customer Service Level					
AADT Counts	2016	1200	1500	1600	1600
	2015	1200	1500	1600	1600
	2014	1100	1400	1500	1500
	2013	1100	1500	1500	1500
	2012	1100	1500	1500	1500
Crash Locations	2016				
	2015				
	2014				
	2013				
	2012				

STRUCTURE DESCRIPTIONS

Bridge 13N:
Stringer/multi-beam or girder - 1939
Structure No. 200106013N13122
Length: 99'
Width: 23.8'
Facility Carried: TR 02 FAS 106
Bridge Type: ROLLED BEAM
Features Intersected: ADAMS BROOK
Surface: Bituminous
Maintenance/Ownership: Town

Bridge 15:
Stringer/multi-beam or girder - 1939
Structure No. 200106001513122
Length: 238'
Width: 24.1'
Facility Carried: TR 02 FAS 106
Bridge Type: 3 SPAN ROLLED BEAM
Features Intersected: ROCK RIVER
Surface: Concrete
Maintenance/Ownership: Town

Bridge 14:
Stringer/multi-beam or girder - 2012
Structure No. 200106001413122
Length: 122'
Width: 26.5'
Weight Limit: 0
Facility Carried: TR 02 FAS 106
Bridge Type: WELDED PLATE GIRDER
Features Intersected: MARLBORO BRANCH
Surface: Bituminous
Maintenance/Ownership: Town

Bridge 17:
Truss - thru - 1870
Structure No. 200106001713122
Length: 120'
Height: 11.83'
Width: 12.0'
Weight Limit: 10
Facility Carried: TR 02 FAS 106
Bridge Type: TOWN LATTICE COV BR
Features Intersected: ROCK RIVER
1
Covered: ROCK RIVER
Surface: Timber
Maintenance/Ownership: Town

Bridge 16:
Stringer/multi-beam or girder - 1954
Structure No. 200106001613122
Length: 74'
Width: 25.8'
Facility Carried: TR 01 FAS 106
Bridge Type: ROLLED BEAM
Features Intersected: BAKER BROOK
Surface: Bituminous
Maintenance/Ownership: Town

Culvert 12:
Culvert - 1900
Structure No. 200106001213122
Length: 100'
Width: 17.6'
Facility Carried: TR 02 FAS 106
Bridge Type: CONCRETE ARCH
Features Intersected: ROCK RIVER
Maintenance/Ownership: Town

Historic Projects <ul style="list-style-type: none"> Unknown Retreatment Resurface Bituminous Mix Skinny Mix Bituminous Seal 	Functional Class <ul style="list-style-type: none"> 1 - Interstate System 2 - Other Freeways and Expressways 3 - Principal Arterial 4 - Minor Arterial 5 - Major Collector 6 - Minor Collector 	Curves <ul style="list-style-type: none"> Left Right 	Road Widths <ul style="list-style-type: none"> (ft) 	Crash Locations <ul style="list-style-type: none"> Fatal Injury Property Damage Only Unknown Crash Type 	Mileage by Functional Class By Sheet 0106 5 - Major collector 7.460	Mileage by Town By Sheet NEWFANE - S01061312 7.46 of 7.46	DISTRICT 2	TOWN NEWFANE	Date: 10/15/17	ROUTE Maj-0106
Speed Zones 25 30 35 40 45 50 55 60 65	Traffic Counters (counter ID) AADT (count)	Grades grade up grade down	Traffic Counters (counter ID) AADT (count)	High Crash Locations (HCL's) HCL No. 1 - 100 101 - 200 201 - 300 301 - 400 401 - 800	Page Total Mileage: 7.460 mi	Page Total Mileage: 7.46 mi	1 of 1 TWN mileage: 0.0 to 7.46	ETE mileage: 5.29 to 12.75		