




Route Log and Progress Chart



DRAFT

Please Note: Errors and Omissions May Exist.
Contact the VTrans Mapping Section with questions or concerns.

DISTRICT	TOWN	ROUTE
1	WILMINGTON	Maj-0106

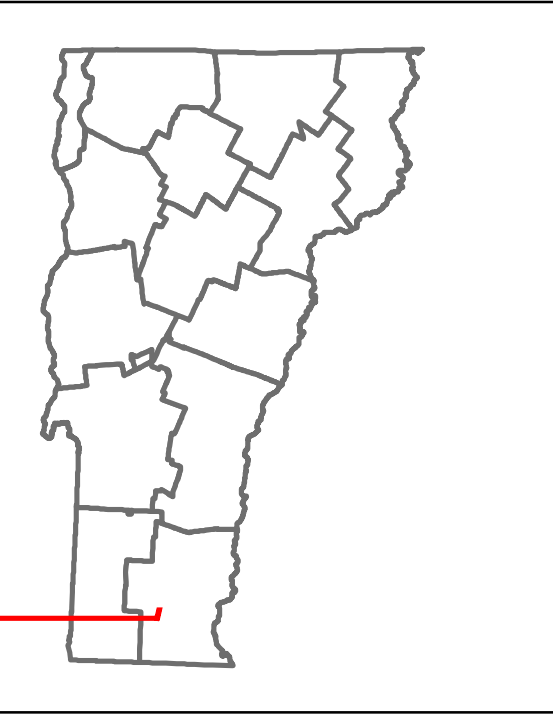

Maj-0106

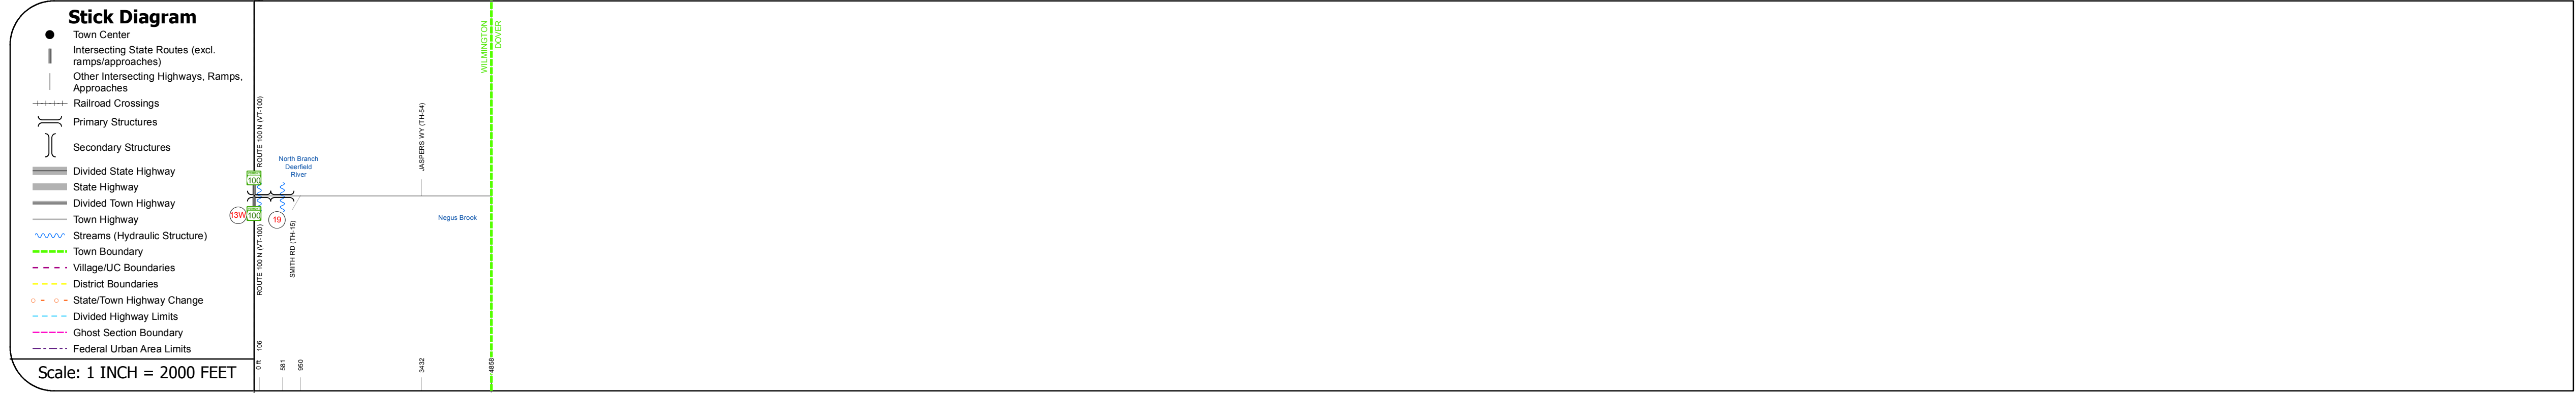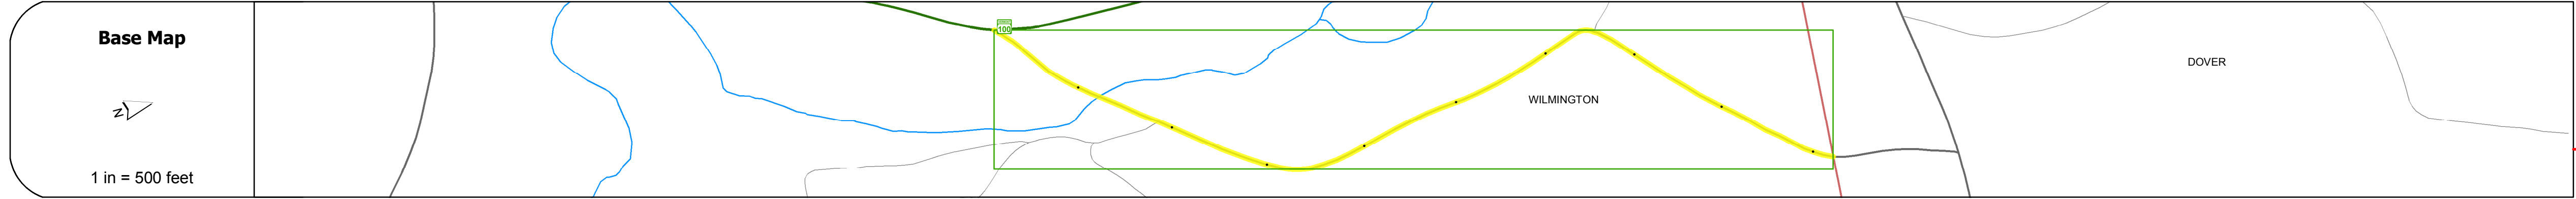

STRUCTURE DESCRIPTIONS


Bridge 13W:
Tee Beam - 1939
Structure No. 200106013W13222
Length: 53'
Width: 24.0'
Weight Limit: 0
Facility Carried: TR 02 FAS 106
Bridge Type: CONCRETE T-BEAM
Features Intersected: OVERFLOW BR. DEERFIELD R.
Surface: Bituminous
Maintenance/Ownership: Town

Bridge 19:
Tee Beam - 1938
Structure No. 200106001913222
Length: 117'
Width: 24.9'
Facility Carried: TR 02 FAS 106
Bridge Type: 2 SPAN CONCRETE T-BM
Features Intersected: DEERFIELD RIVER
Surface: Bituminous
Maintenance/Ownership: Town

Road Widths	Travellane	23
	Roadway	28
	Lane Count	2
	Base	
	Subbase	18" - 18" Gravel

Curves	
---------------	--

Grades	
---------------	--

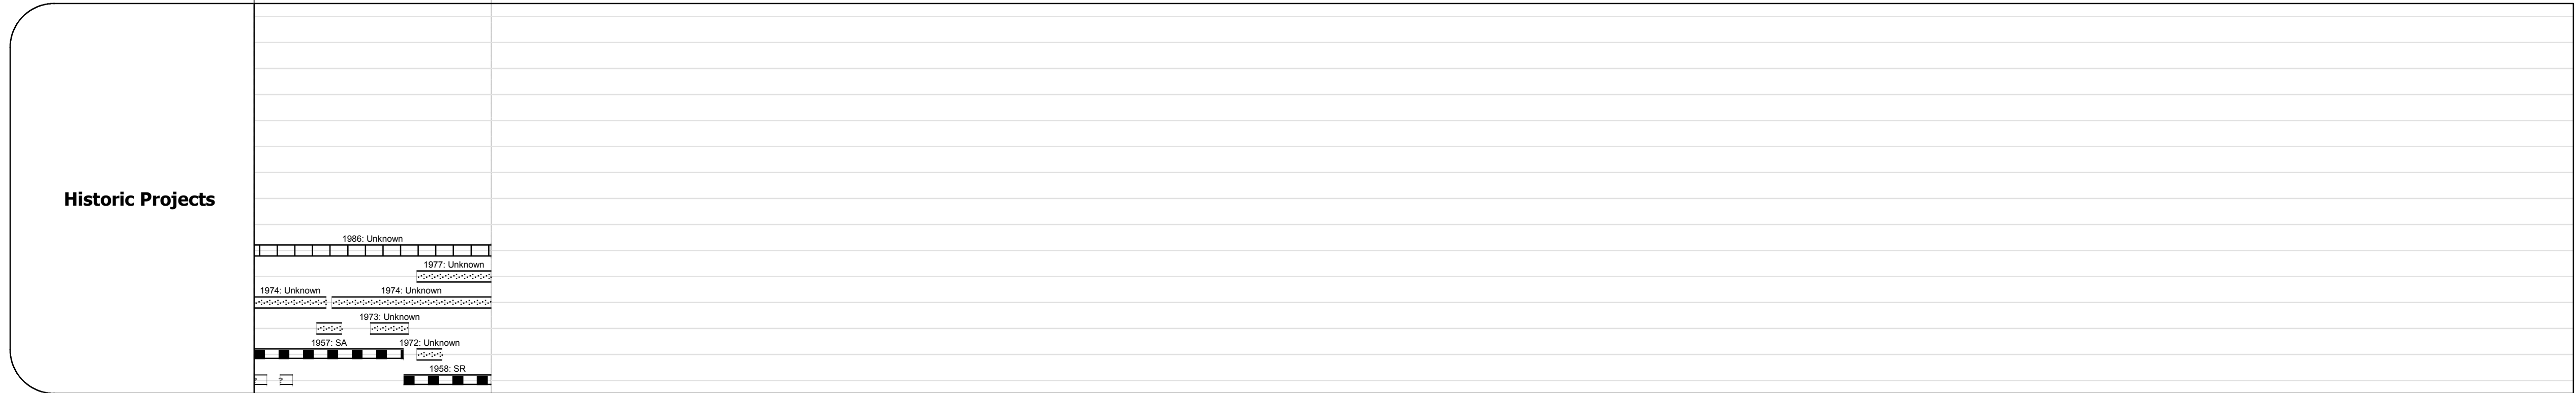

Maintenance Garage	
---------------------------	--

Speed Zone	
-------------------	--

Functional Class	5
-------------------------	---

National Highway System	
--------------------------------	--

Limited Access Highway	
-------------------------------	--

Traffic Counters	X359
-------------------------	------

Customer Service Level	
-------------------------------	--

AADT Counts	2016: 1100
	2015: 1100
	2014: 1000
	2013: 990
	2012: 990

Crash Locations	2016: 1
	2015: 1
	2014: 1
	2013: 1
	2012: 1

Historic Projects Unknown, Retreatment, Resurface, Bituminous Mix, Skinny Mix, Bituminous Seal Bituminous Concrete, Cold Plane and Bituminous Concrete, Concrete, Surface Treated Gravel, Plant Mix, Reclaimed Base and Bituminous Concrete	Functional Class 1 - Interstate System, 2 - Other Freeways and Expressways, 3 - Principal Arterial, 4 - Minor Arterial, 5 - Major Collector, 6 - Minor Collector	Crash Locations Fatal, Injury, Property Damage Only, Unknown Crash Type High Crash Locations (HCL's) HCL No. 1-100, 101-200, 201-300, 301-400, 401-800	Mileage by Functional Class By Sheet 0106 5 - Major collector 0.920		Mileage by Town By Sheet WILMINGTON - S01061322 0.92 of 0.92		DISTRICT 1	TOWN WILMINGTON	Date: 10/15/17	ROUTE Maj-0106
			AADT 25, 30, 35, 40, 45, 50, 55, 60, 65		Page Total Mileage: 0.920 mi					