

## **Route Log and Progress Chart**

1 - 100 301 - 400

101 - 200 401 - 800

**DISTRICT DRAFT** Please Note: Errors and Omissions May Exist.

Contact the VTrans Mapping Section with questions or concerns.

**TOWN ROUTE** 

**ARLINGTON** 

Page Total Mileage: 1.48 mi

Maj-0114

1 of 1


TWN mileage:

0.0 to 1.48

**ARLINGTON** 

ETE mileage:

0.0 to 1.48

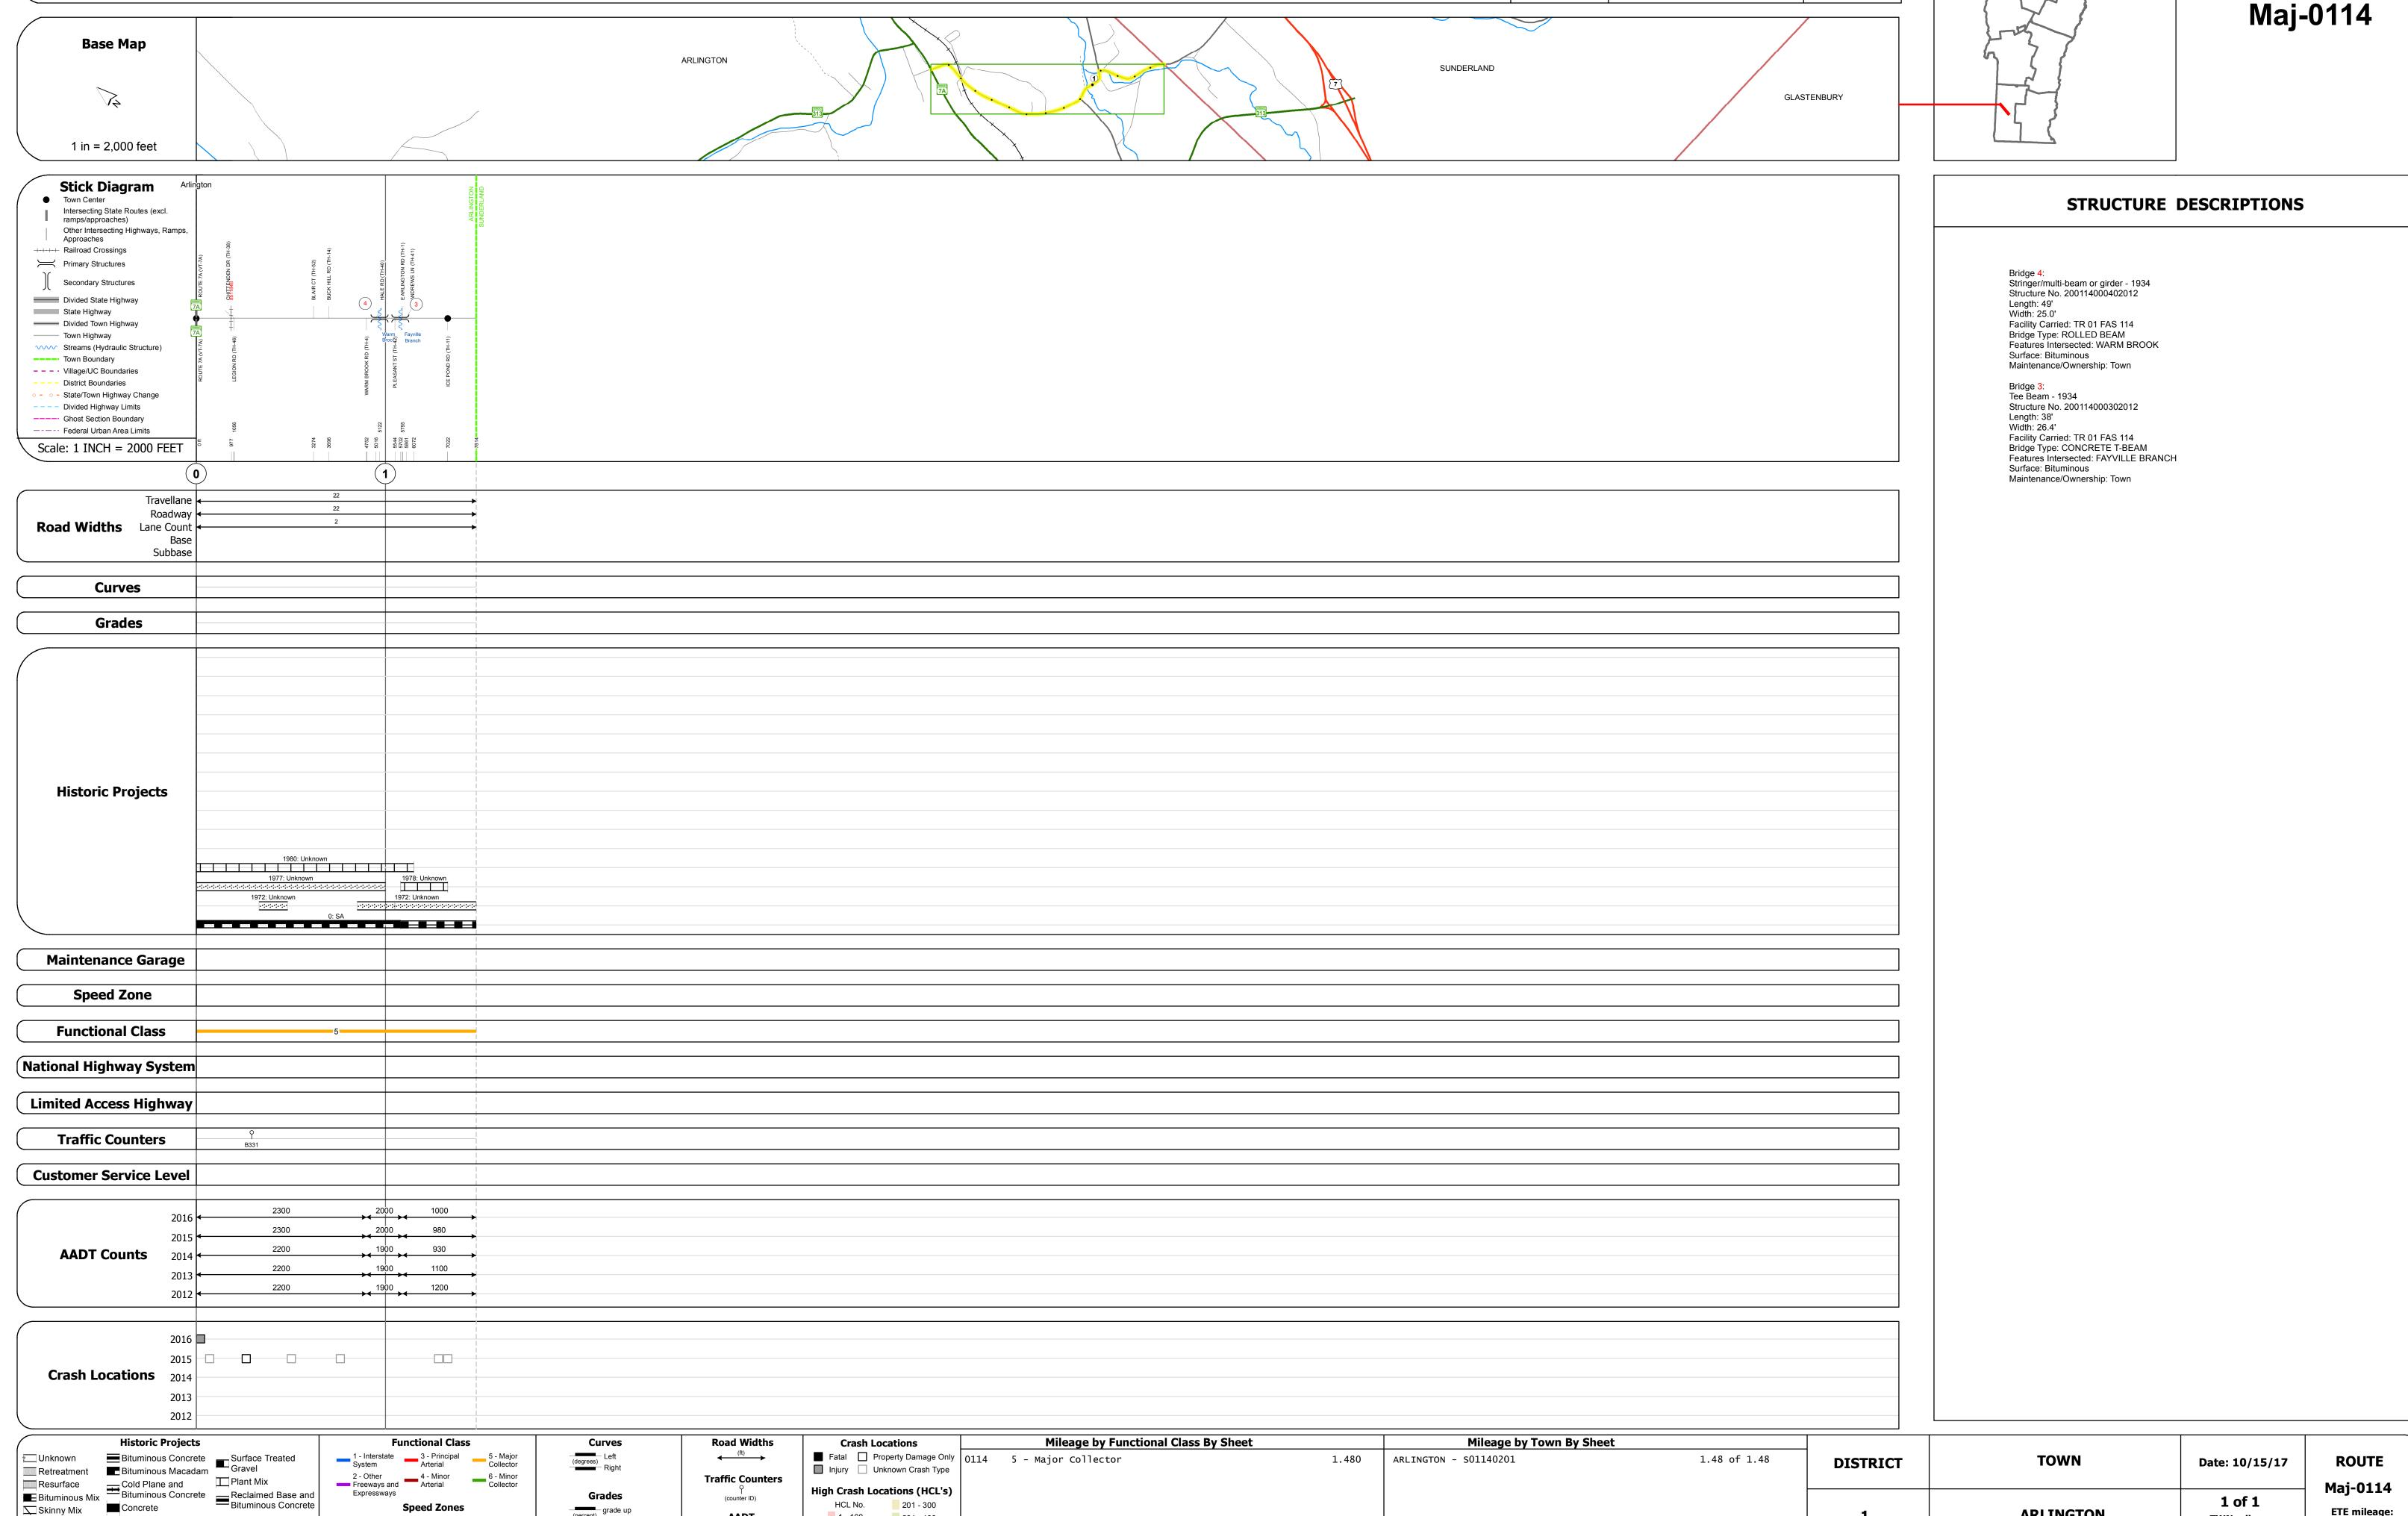

Page Total Mileage: 1.480 mi

Skinny Mix Concrete

⊡∷ Bituminous Seal 🔽 Gravel