

Route Log and Progress Chart


High Crash Locations (HCL's)

1 - 100 301 - 400

101 - 200 401 - 800

DRAFT Please Note: Errors and Omissions May Exist. Contact the VTrans Mapping Section with questions or concerns. **DISTRICT TOWN ROUTE SUNDERLAND** Maj-0114

Page Total Mileage: 9.0 mi

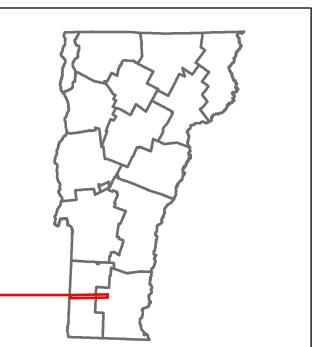

Maj-0114


ETE mileage:

1.48 to 10.48

1 of 2

TWN mileage:

SUNDERLAND

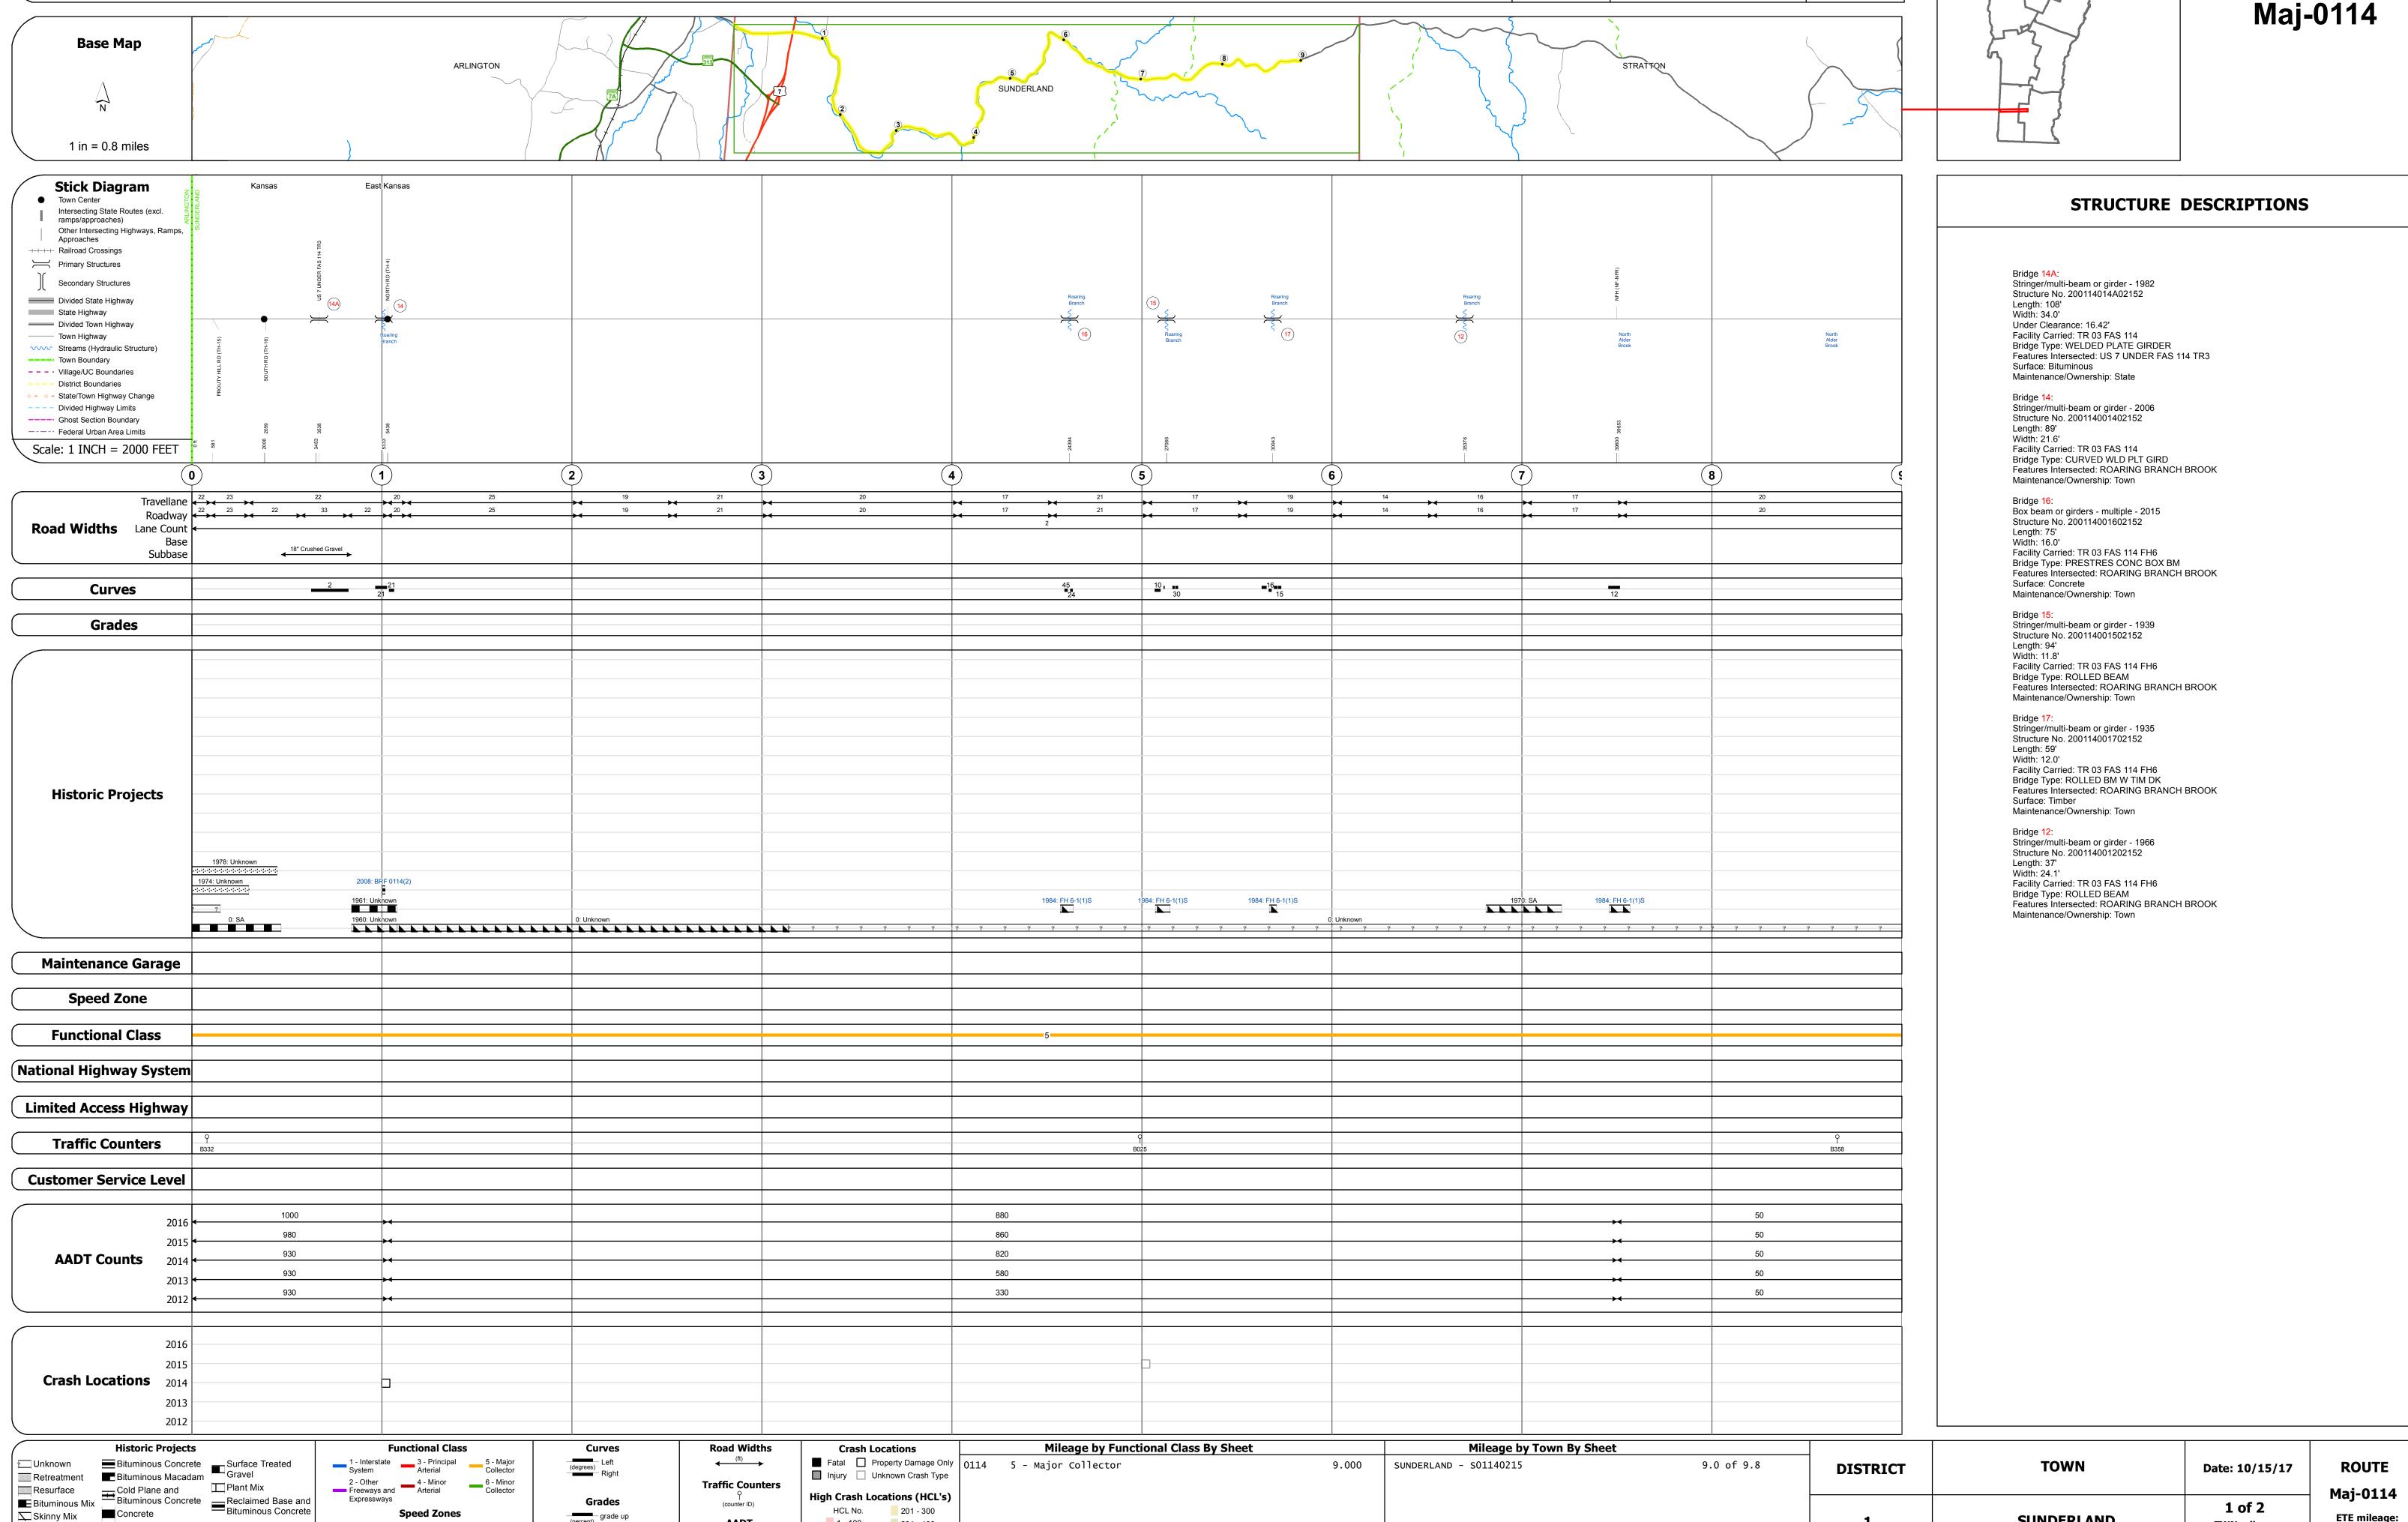

Page Total Mileage: 9.000 mi

Skinny Mix Concrete