




Route Log and Progress Chart


DRAFT

Please Note: Errors and Omissions May Exist.
Contact the VTrans Mapping Section with questions or concerns.

DISTRICT	TOWN	ROUTE
1	STRATTON	Maj-0114

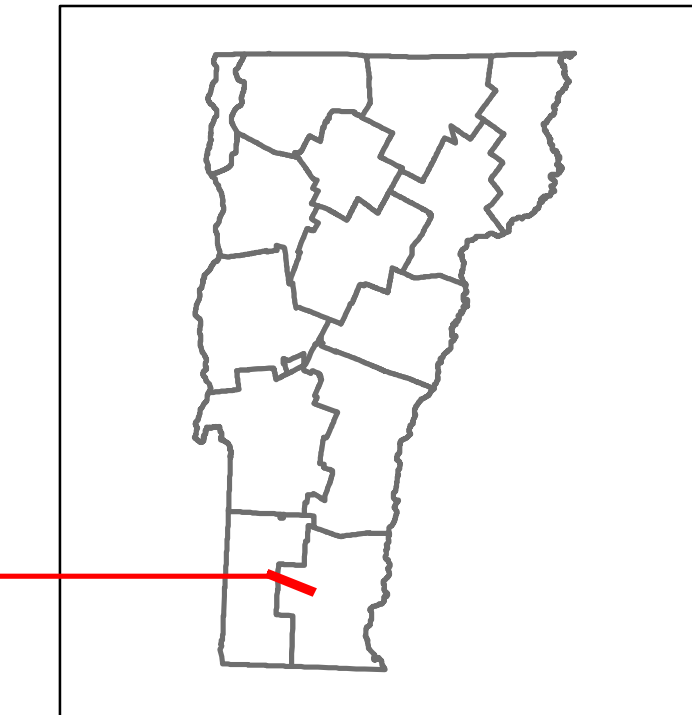

Maj-0114

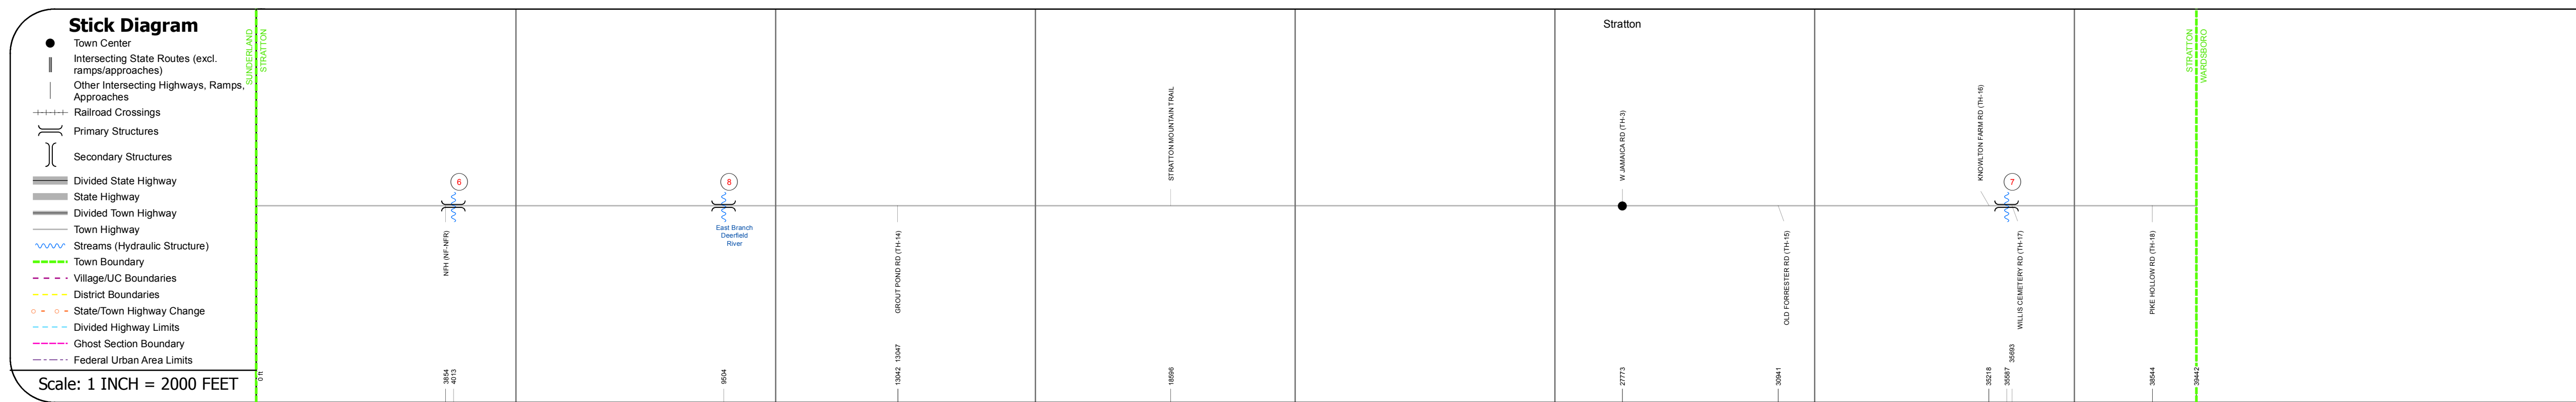

STRUCTURE DESCRIPTIONS

Culvert 6:
Culvert - 1955
Structure No: 200114000613162
Length: 27'
Width: 24.0'
Facility Carried: TR 01 FAS 114 FH6
Bridge Type: R.C. FRAME
Features Intersected: BLACK BROOK
Maintenance/Ownership: Town

Culvert 8:
Culvert - 1955
Structure No: 200114000813162
Length: 22.0'
Width: 22.0'
Facility Carried: TR 01 FAS 114 FH6
Bridge Type: R.C. FRAME
Features Intersected: E BR DEERFIELD RIVER
Maintenance/Ownership: Town

Culvert 7:
Culvert - 1955
Structure No: 200114000713162
Length: 24.4'
Width: 24.4'
Facility Carried: TR 01 FAS 114
Bridge Type: R.C. FRAME
Features Intersected: WARDSBORO BROOK
Surface: Bituminous
Maintenance/Ownership: Town

Road Widths	Travellane: 16, 16	18, 18	20, 20	22, 22					
Curves									
Grades									
Historic Projects									
Maintenance Garage									
Speed Zone									
Functional Class				5					
National Highway System									
Limited Access Highway									
Traffic Counters				9327					
Customer Service Level									
AADT Counts	2016: 50	2015: 50	2014: 50	2013: 80	2012: 100			850	830
Crash Locations									

Historic Projects Unknown, Bituminous Concrete, Retreatment, Resurface, Bituminous Mix, Skiny Mix, Bituminous Seal, Surface Treated Gravel, Plant Mix, Reclaimed Base and Bituminous Concrete, Concrete, Gravel	Functional Class 1- Interstate System, 2- Other Freeways and Expressways, 3- Principal Arterial, 4- Minor Arterial, 5- Major Collector, 6- Minor Collector	Curves Left, Right, Grades: grade up, grade down	Road Widths Traffic Counters (counter ID), AADT (count)	Crash Locations Fatal, Injury, Property Damage Only, Unknown Crash Type, High Crash Locations (HCL's)	Mileage by Functional Class By Sheet 0114 5 - Major collector 7.470	Mileage by Town By Sheet STRATTON - S01141316 7.47 of 7.47	DISTRICT 1	TOWN STRATTON	Date: 10/15/17	ROUTE Maj-0114 ETE mileage: 11.28 to 18.75
Page Total Mileage: 7.470 mi						Page Total Mileage: 7.47 mi				

For More Information Contact - Vermont Agency of Transportation, Policy, Planning and Intermodal Development Division - Mapping Section, 1 National Life Drive, Montpelier, VT 05633-5001 Telephone: 802-828-2600.