

Route Log and Progress Chart


1 - 100 301 - 400

101 - 200 401 - 800

DRAFT Please Note: Errors and Omissions May Exist. Contact the VTrans Mapping Section with questions or concerns.

DISTRICT TOWN ROUTE DOVER Maj-0115

Page Total Mileage: 3.88 mi

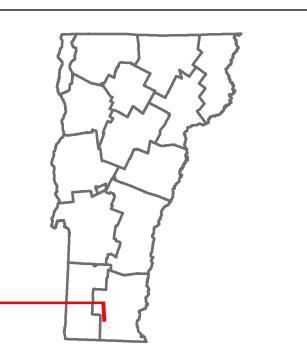

Maj-0115

1 of 1


TWN mileage:

0.0 to 3.88

DOVER

ETE mileage:

2.73 to 6.61

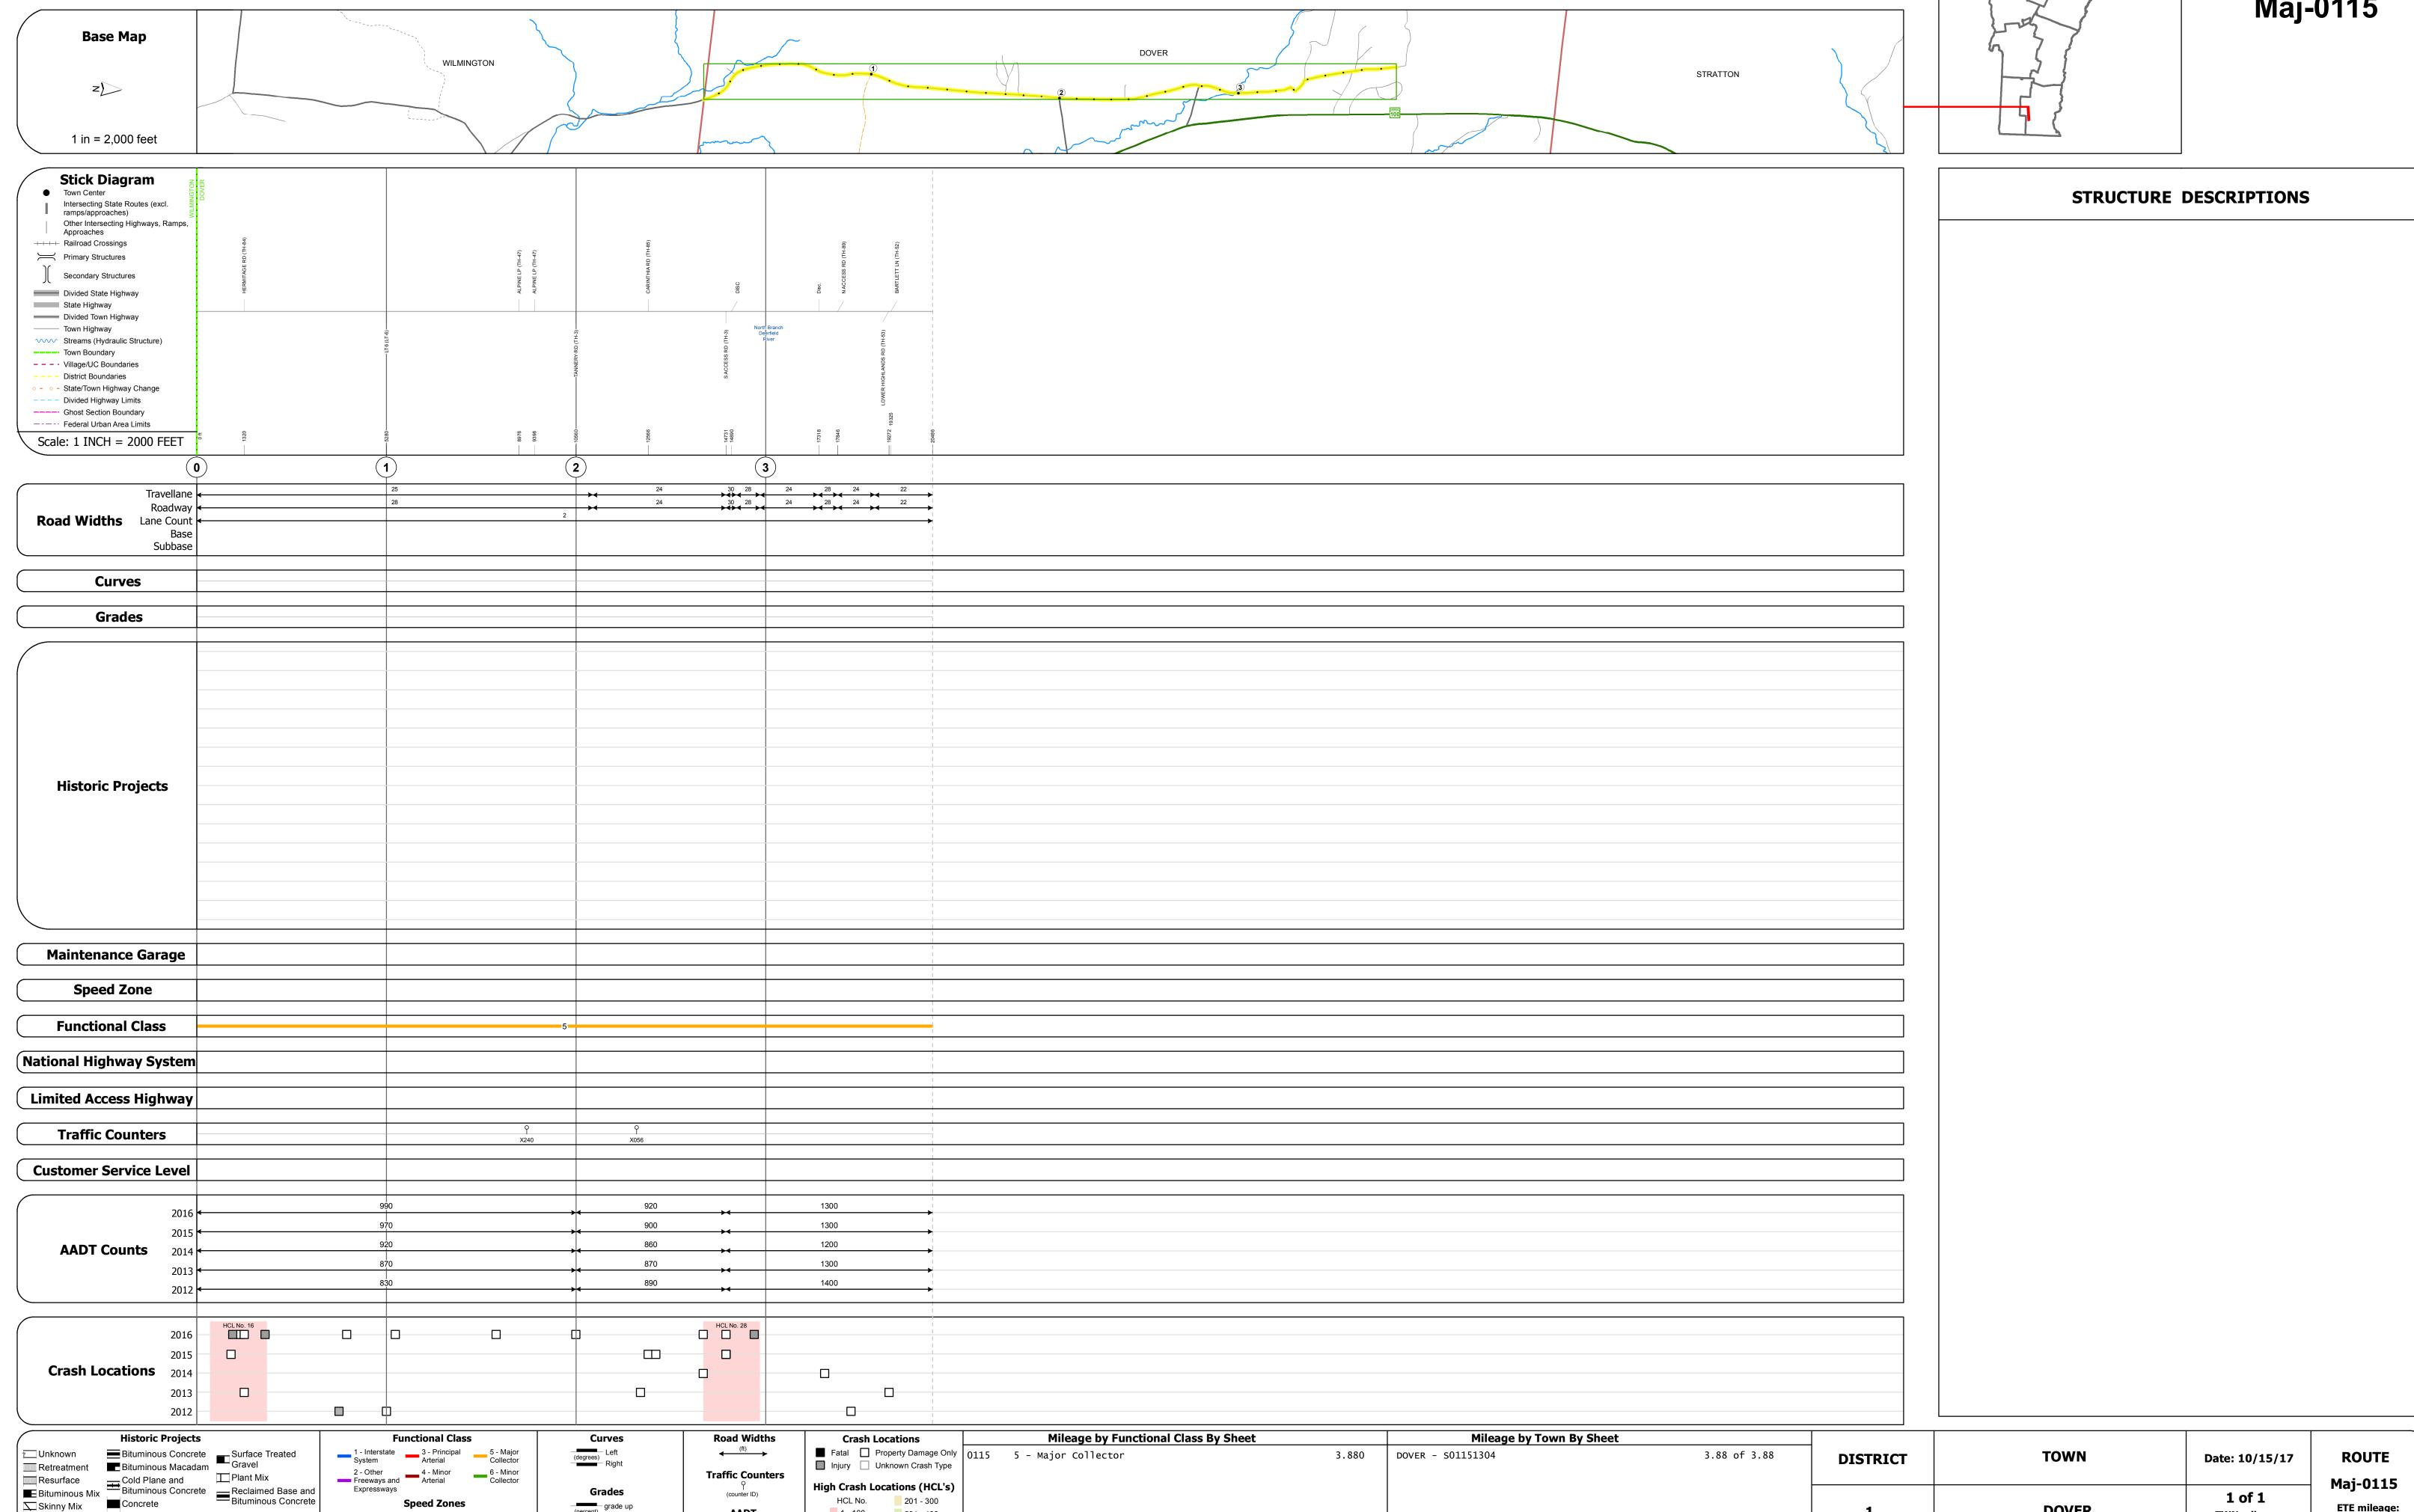

Page Total Mileage: 3.880 mi

Skinny Mix Concrete

⊡∷ Bituminous Seal 🔽 Gravel