



Route Log and Progress Chart

DRAFT Please Note: Errors and Omissions May Exist.

DISTRICT TOWN ROUTE WINHALL Maj-0118

Page Total Mileage: 3.563 mi

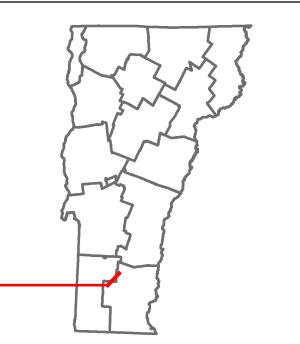

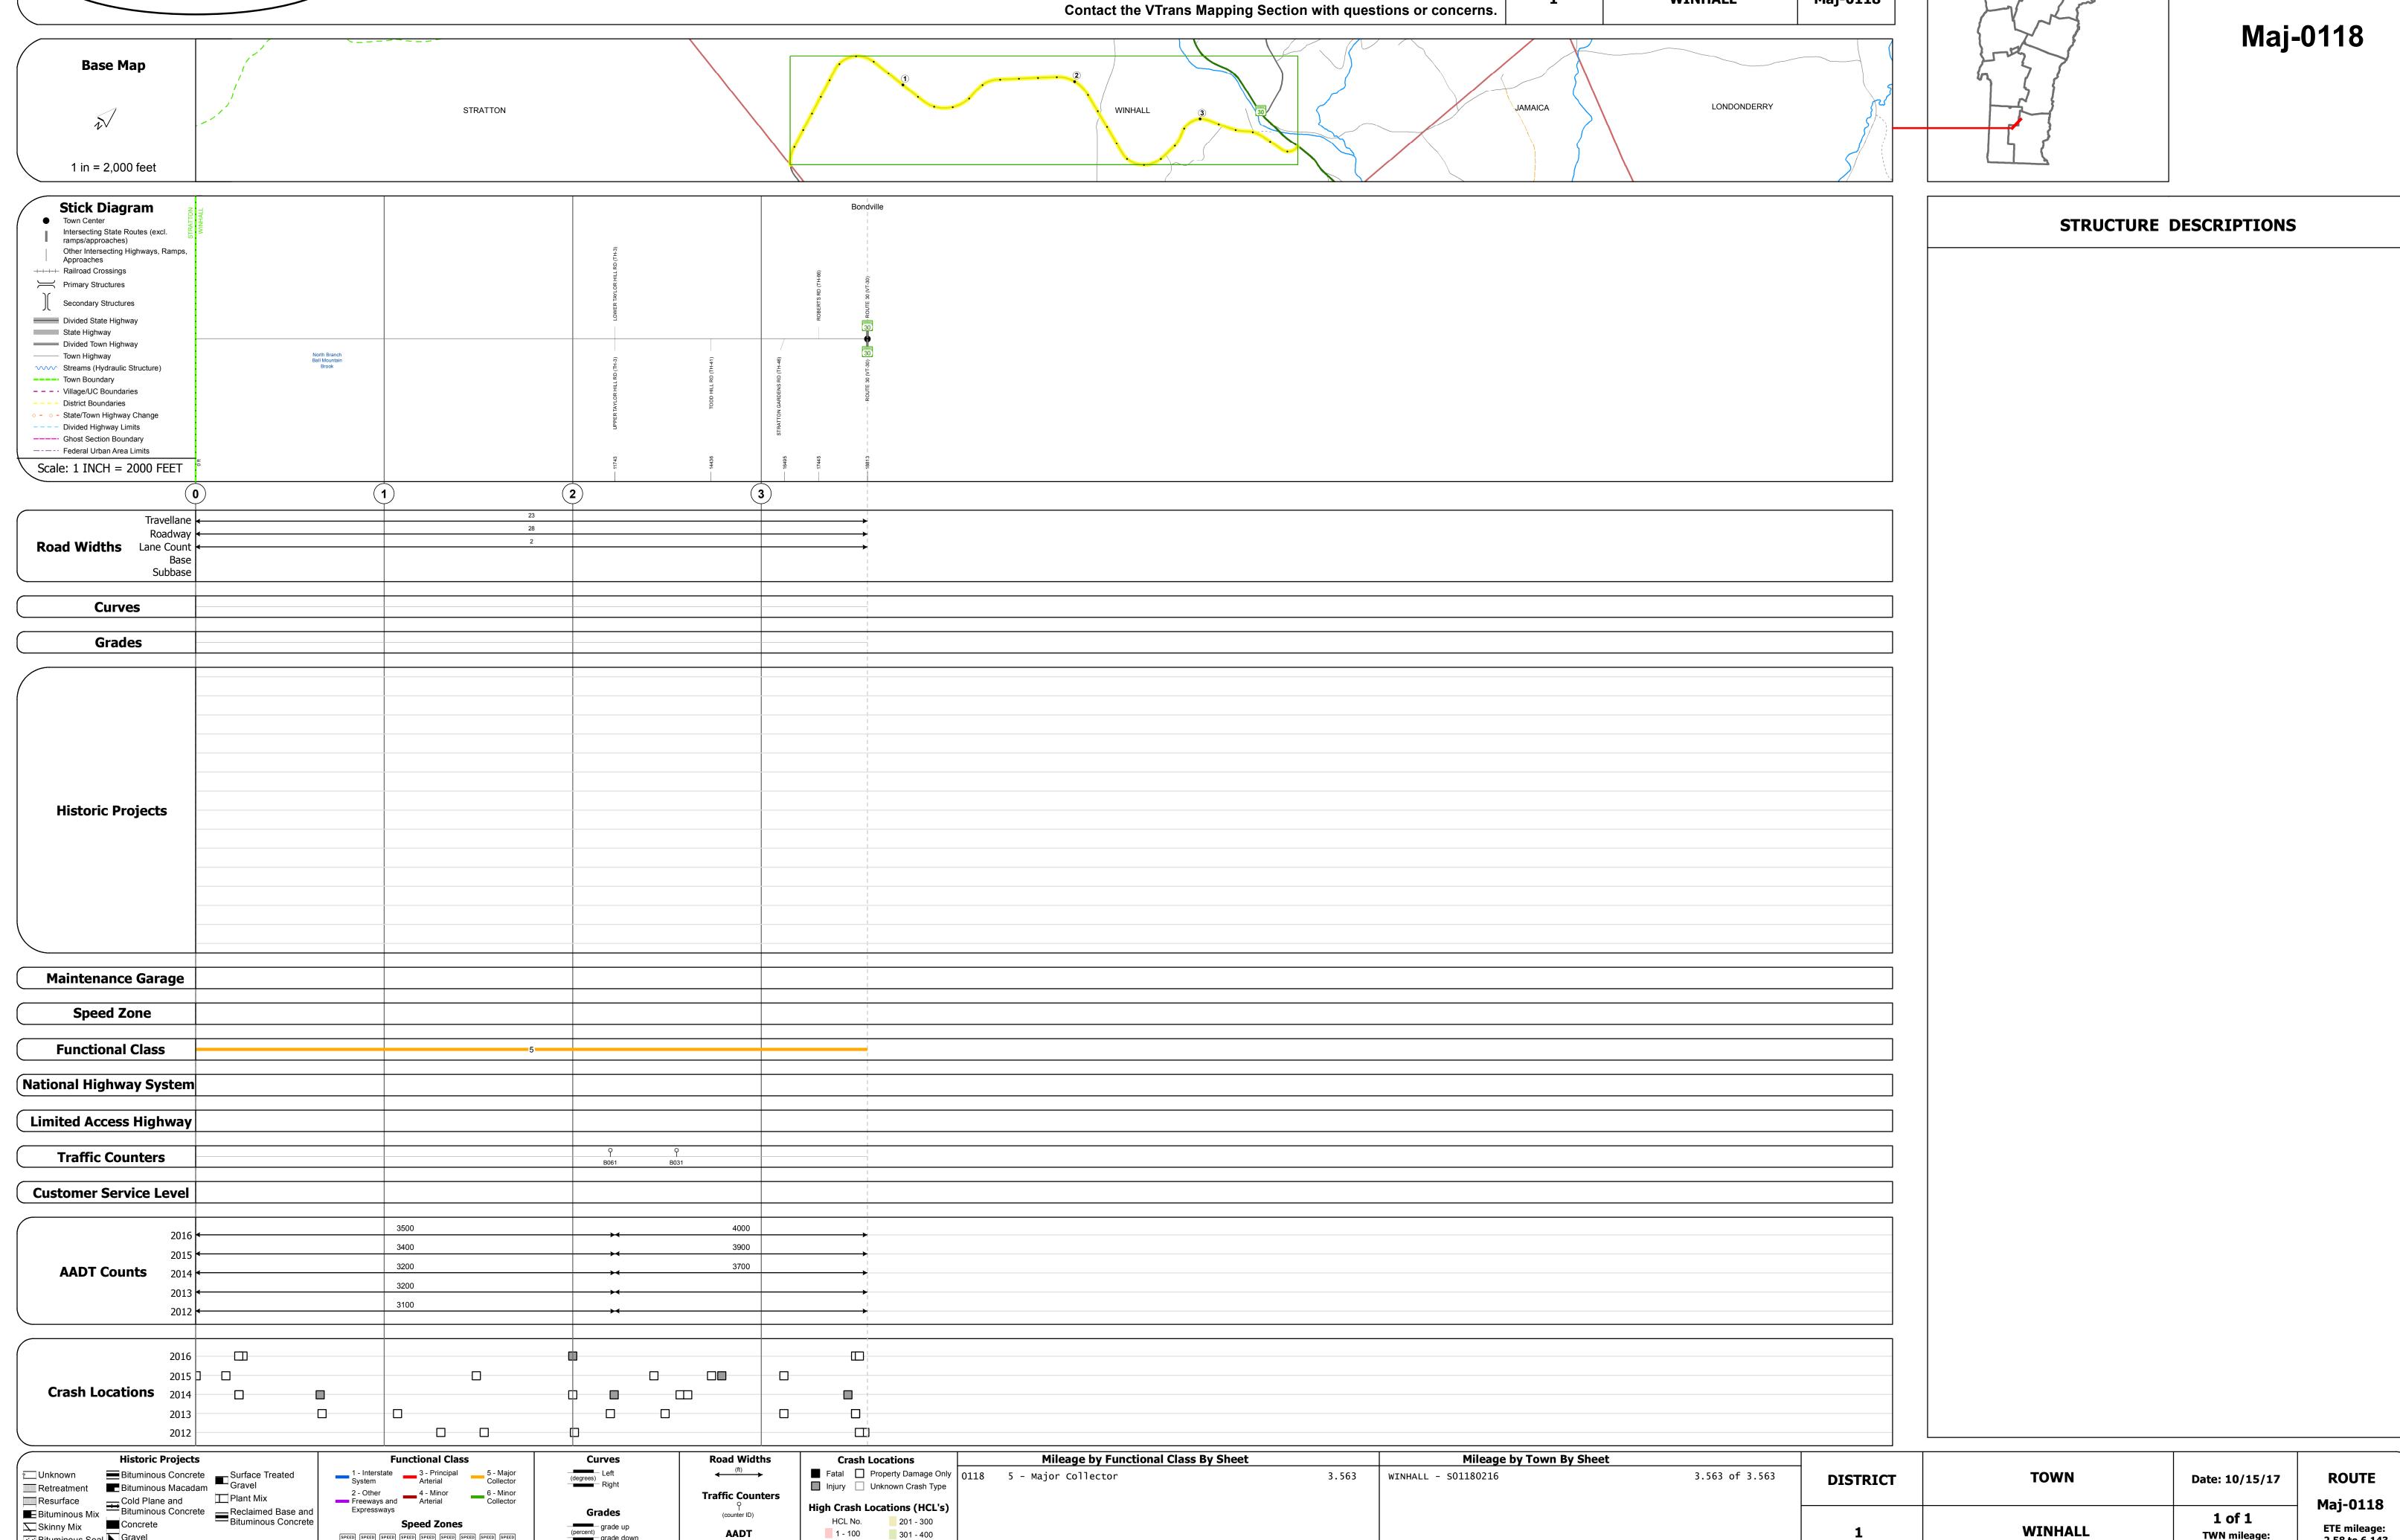

Page Total Mileage: 3.563 mi

101 - 200 401 - 800

2.58 to 6.143