




Route Log and Progress Chart


DRAFT

Please Note: Errors and Omissions May Exist.
Contact the VTrans Mapping Section with questions or concerns.

DISTRICT	TOWN	ROUTE
2	WESTON	Maj-0120

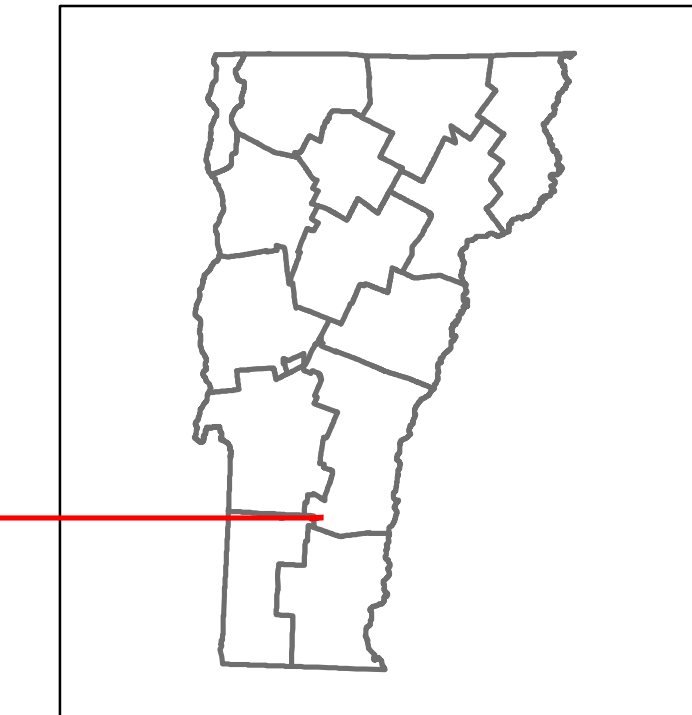

Maj-0120

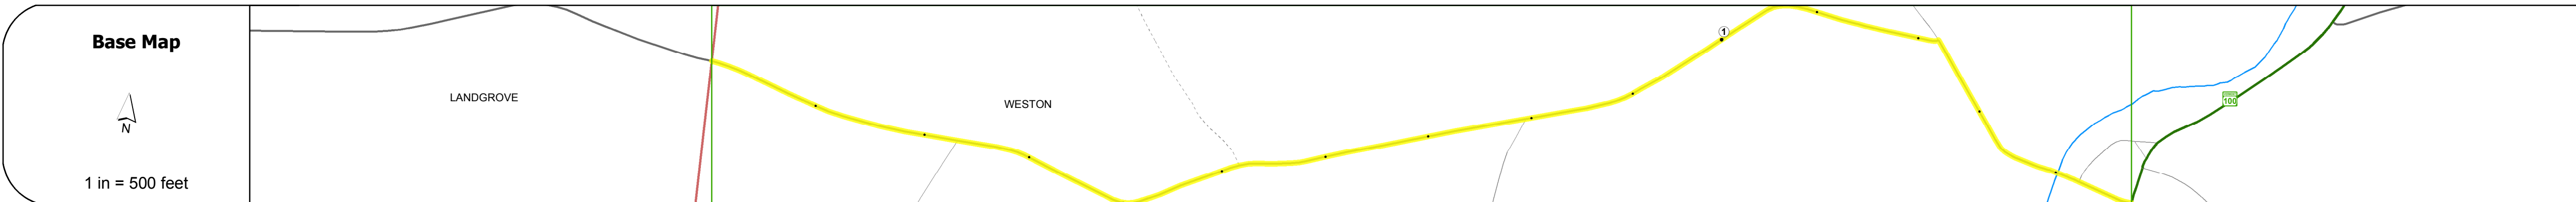

STRUCTURE DESCRIPTIONS
<p>Bridge 10: Slab - 1976 Structure No: 200120001014212 Length: 50' Width: 32.9' Weight Limit: 0 Facility Carried: TR 04 FAS 120 Bridge Type: PRESTRESS CONC SLAB Features Intersected: WEST RIVER Surface: Bituminous Maintenance/Ownership: Town</p>

Road Widths	Travellane	Roadway	Lane Count	Base	Subbase
	27	27	2	23	23

Curves

Grades

Historic Projects
<p>1982: Unknown</p> <p>1978: Unknown</p> <p>1965: Unknown</p> <p>0: Unknown</p>

Maintenance Garage

Speed Zone

Functional Class
5

National Highway System

Limited Access Highway

Traffic Counters
Y384

Customer Service Level

AADT Counts	2016	2015	2014	2013	2012
	220	220	210	190	160
	260	260	250	250	250
	440	430	410	410	410

Crash Locations	2016	2015	2014	2013	2012

Historic Projects Unknown, Retreatment, Resurface, Bituminous Mix, Skiny Mix, Bituminous Seal, Surface Treated Gravel, Plant Mix, Reclaimed Base and Bituminous Concrete, Concrete	Functional Class 1- Interstate System, 2- Other Freeways and Expressways, 3- Principal Arterial, 4- Minor Arterial, 5- Major Collector, 6- Minor Collector	Curves Left (segreg), Right, Grades (grade up, grade down)	Road Widths Traffic Counters (counter ID), AADT (count)	Crash Locations Fatal, Injury, Property Damage Only, Unknown Crash Type, High Crash Locations (HCL's)	Mileage by Functional Class By Sheet 0120 5 - Major collector 1.480	Mileage by Town By Sheet WESTON - S01201421 1.48 of 1.48	DISTRICT 2	TOWN WESTON	Date: 10/15/17	ROUTE Maj-0120 ETE mileage: 7.42 to 8.9
Page Total Mileage: 1.480 mi						Page Total Mileage: 1.48 mi		1 of 1 TWN mileage: 0.0 to 1.48		