1 S <u>Working to Get You There</u> Vermont Agency of Transportation

Route Log and Progress Chart

					,	
Baco Man		\sim	\sim	5		
Base Map				\sim	$\sum \sum$	
z		WALLINGFORD		and the second sec		
		\mathcal{X}		1		
1 in = 2,000 feet		3				TB 7B
1 111 - 2,000 1001						
Stick Diagram	Clarendon					L
Town Center Intersecting State Routes (excl.						Rutland FAU
ramps/approaches)		ରି				
Approaches	TH-34)	RD (TH-3)				
Primary Structures	-ROUTE-7-S (US-7) MINARD LN (TH-35) MINARD LN (TH-35) TOWN GARAGE DR (TH-34)	MOUNTAIN				
) Secondary Structures	-ROUTE-7-S(US-7) MINARD LN (TH-35) MINARD LN (TH-35) TOWN GARAGE DF	WALKER MG				
Divided State Highway State Highway	MIN TO	/ MAI			7	
Divided Town Highway					<u>×</u>	
Town Highway Streams (Hydraulic Structure)				TH-19) DISC		TH-44)
 Town Boundary Village/UC Boundaries 	ROUTE-7-S (US-7) PARSONAGE ST (TH-33) COBB LN (TH-32)			SQUIRES RD (TH-19)		MEADOWCREST DR (TH-44)
– – – – District Boundaries	ARSON/			SQUIF		DOWCRE
 - • - State/Town Highway Change Divided Highway Limits 	ш. 					MEA
Ghost Section Boundary Federal Urban Area Limits	676				 689 7	
Scale: 1 INCH = 2000 FEET		2904		9874 10296	12936-1	13411
(0		1)		2)	
Travellan					22 22	
Roadwa Road Widths Lane Coun					2	
Bas	e					
Subbas	e				1	
Curves						
Grades						
	_					
Historic Projects					 	
					1	
					1	
					1	
					1	
Maintenance Garage					1	
Cread Zana						
Speed Zone						
Functional Class	-				5	
National Highway Syster	n					
	_					
Limited Access Highway	Y					
					Ŷ	
Traffic Counters					R329	
Customer Service Leve						
	<u> </u>					
	6		1200			
2016 < 2015 <			1200			<
AADT Counts 201			1100			<
201			1100		 	•
201			1100		· · · · · · · · · · · · · · · · · · · ·	
201	6					
201						
Crash Locations 201						
201						
201					 	
			<u> </u>	i		
Historic Projection Contemporation Historic Projection Contemporation (Contemporation Contemporation (Contemporation Contemporation (Contemporation (Contempor		ated1 - Interst	Functional Class ate 3 - Principal 5 - N Arterial Colle	1ajor –		Road Widt
Retreatment Bituminous Mac	adam 📕 Gravel	System		/inor	degrees) Right	Traffic Coun
Resurface Cold Plane and Bituminous Mix	Crete Plant Mix Reclaimed E Bituminous	2 - Other Freeways Expressw	and Arterial - Minor - 6 - N Arterial Colle	ector	Grades	(counter ID)
Skinny Mix Concrete	Bituminous of		Speed Zones	SPEED -	percent) grade up grade down	AADT
Bituminous Seal 💽 Gravel			PEED SPEED SPEED SPEED SPEED SPEED LIMIT LIMIT LIMIT LIMIT AMATERIA		grade down	(count)

 Indicated plans available - http://vtransmap01.aot.state.vt.us/rp/dpr/Dlwebstore/
 25 30 35 40 45 50 55 60 65
 401 - 800

 For More Information Contact - Vermont Agency of Transportation, Policy, Planning and Intermodal Development Division - Mapping Section, 1 National Life Drive, Montpelier, VT 05633-5001 Telephone: 802-828-2600.


DRAFT



3

Please Note: Errors and Omissions May Exist. Contact the VTrans Mapping Section with questions or concerns.

CLARENDON Rutland Federal Urban Area RUTLAND TOWN Alfrecha 14 8 \prec 5.8 2006: BRO 1443(29 1100 Mileage by Functional Class By Sheet Mileage by Town By Sheet Crash Locations ths ■ Fatal □ Property Damage Only 0127 5 - Major Collector 4.110 CLARENDON - S01271105 🔲 Injury 🗌 Unknown Crash Type nters High Crash Locations (HCL's) HCL No. 201 - 300 1 - 100 301 - 400 101 - 200 401 - 800

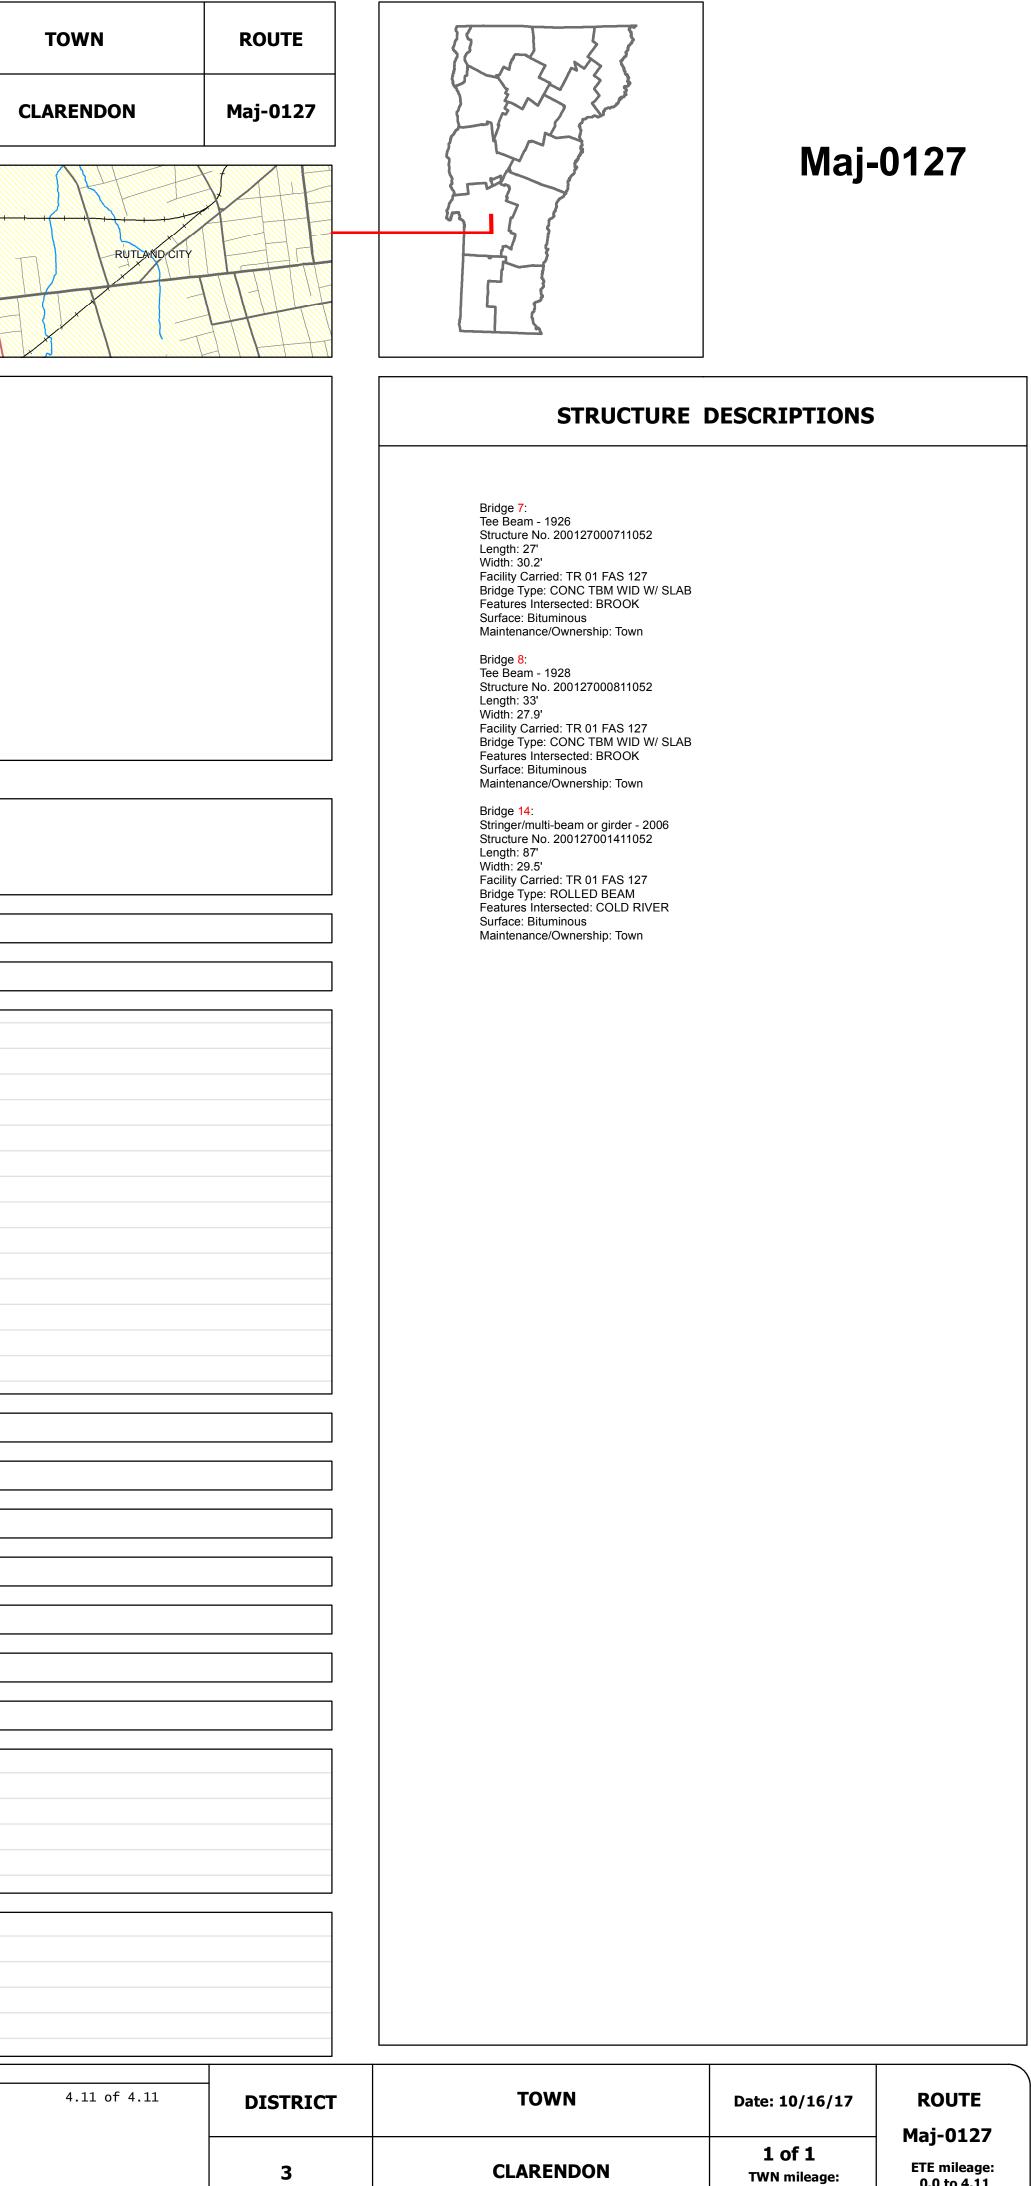

Page Total Mileage: 4.11 mi

0.0 to 4.11

0.0 to 4.11