

Route Log and Progress Chart

High Crash Locations (HCL's)

HCL No. 201 - 300

1 - 100 301 - 400

DISTRICT DRAFT Please Note: Errors and Omissions May Exist.

TOWN ROUTE DANBY Maj-0130

Page Total Mileage: 8.49 mi



Maj-0130

ETE mileage:


1.66 to 10.15

1 of 1

TWN mileage:

0.0 to 8.49

DANBY

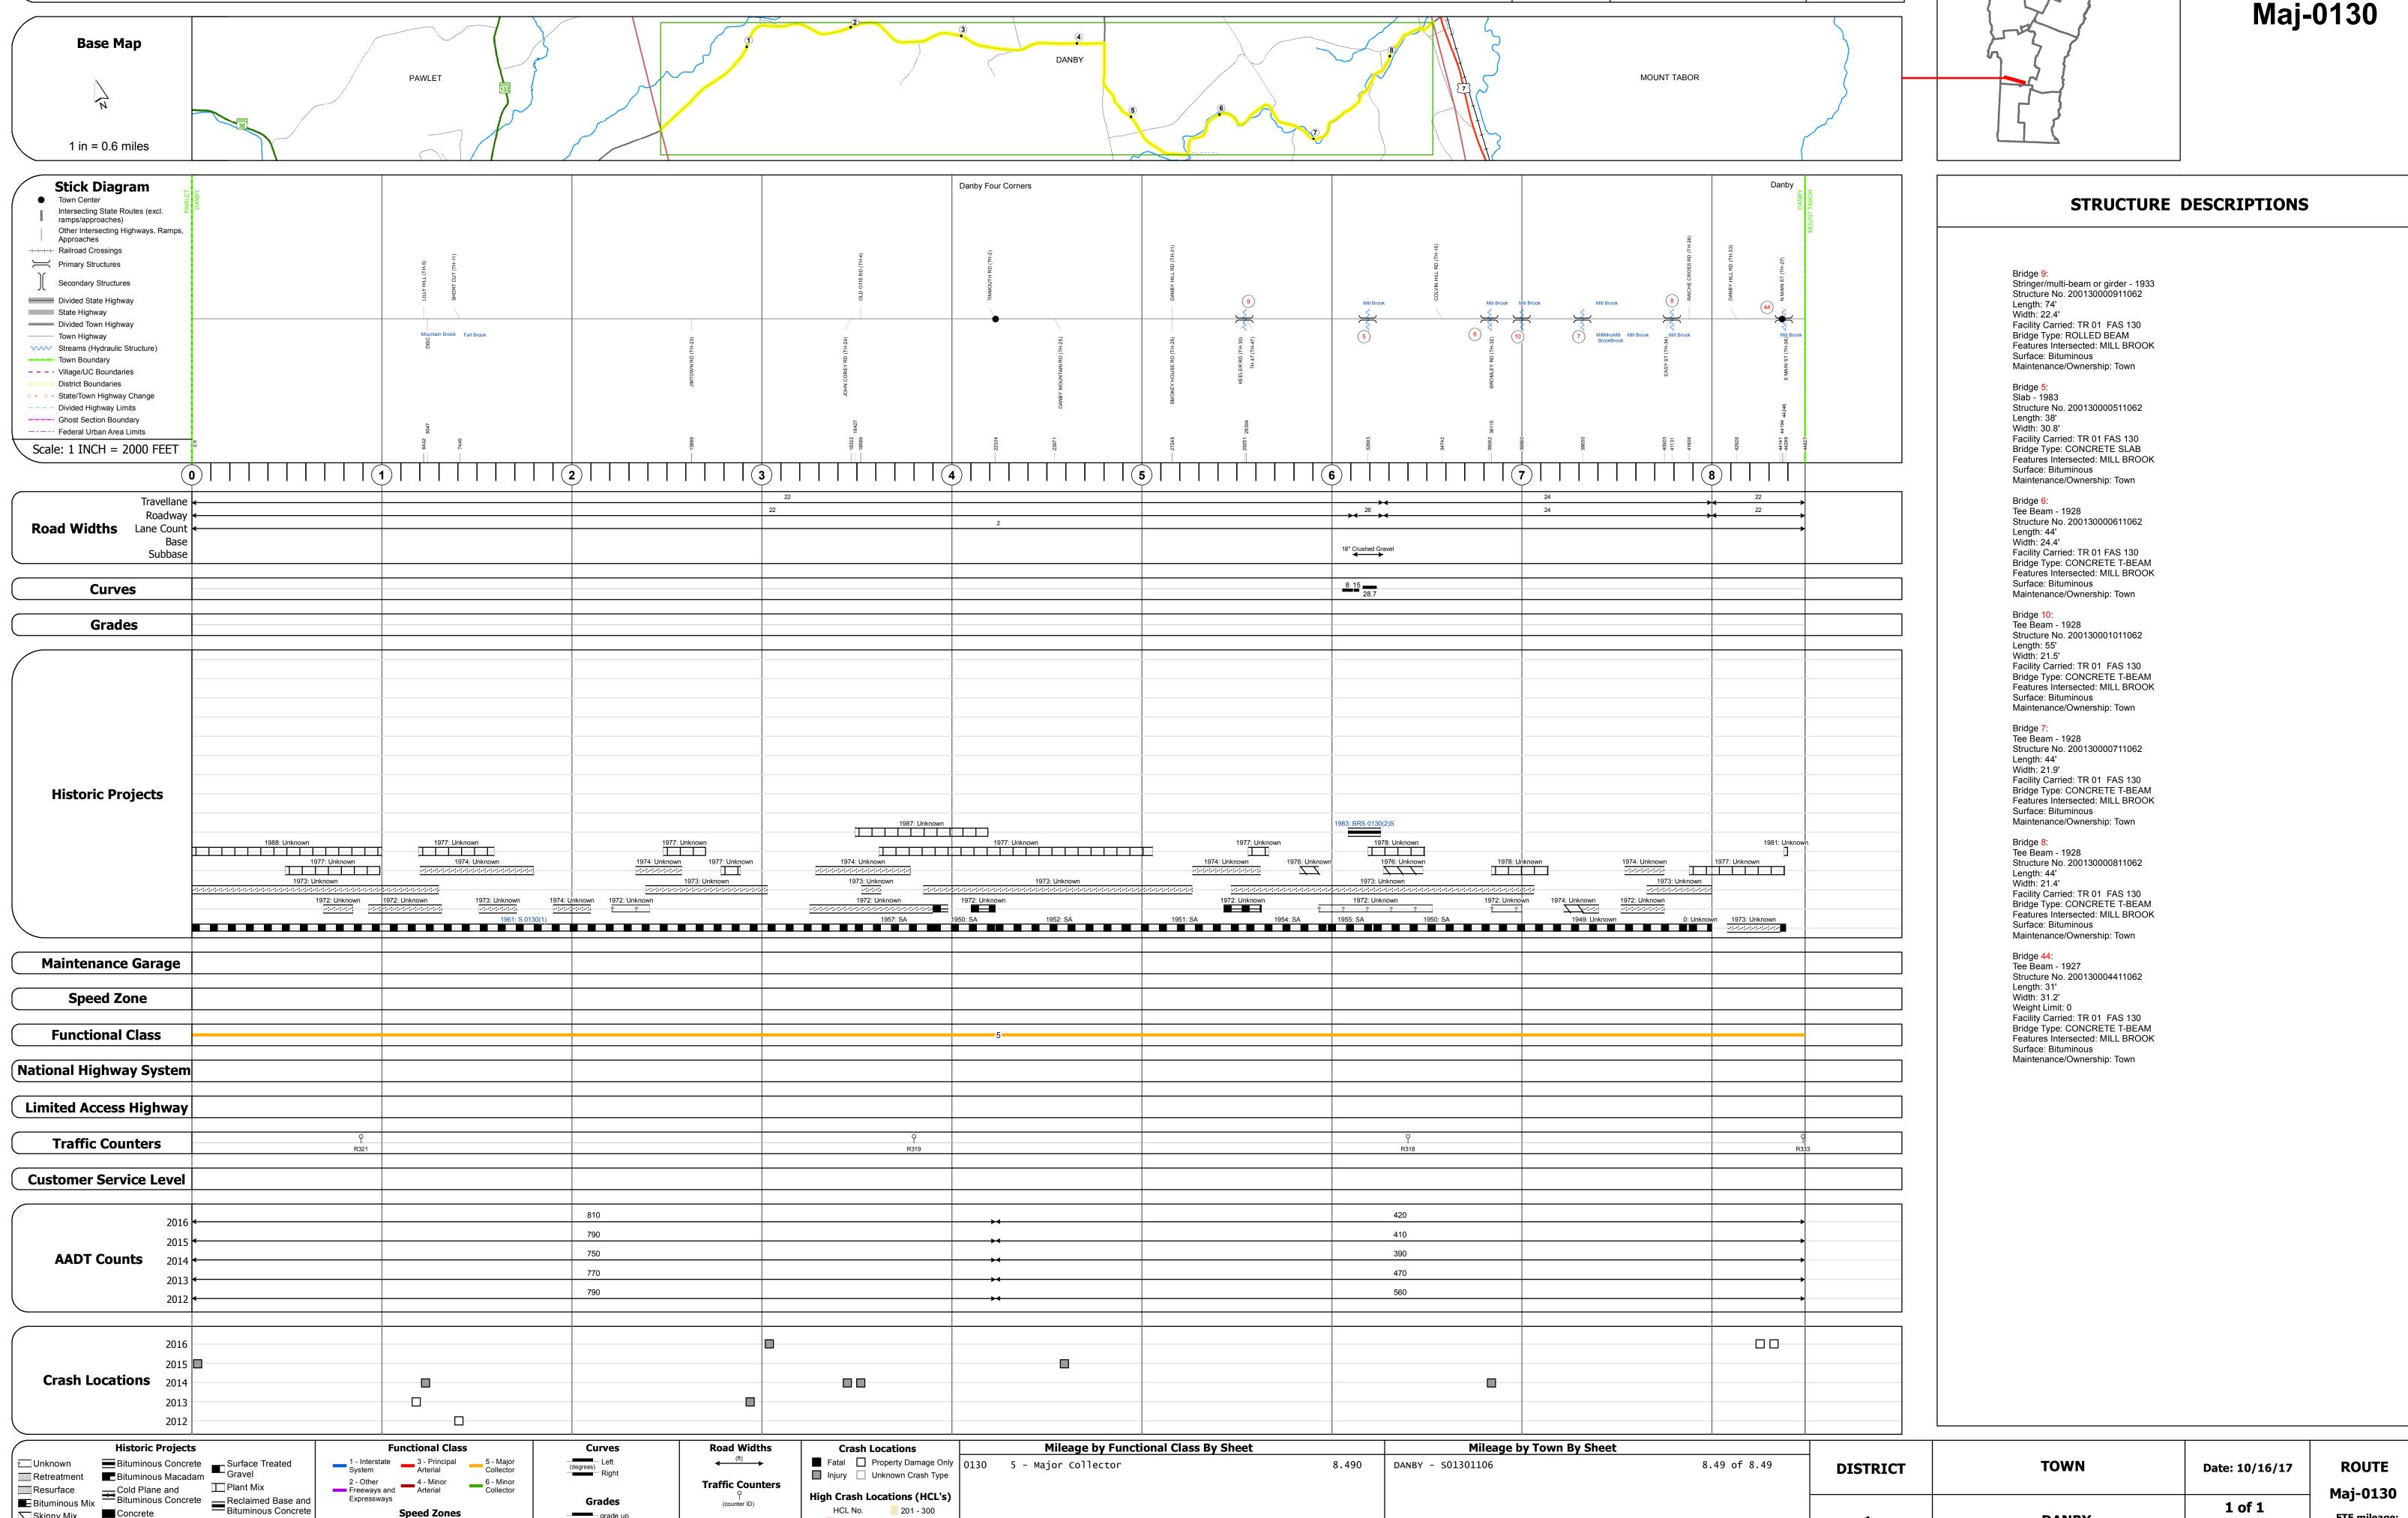

Page Total Mileage: 8.490 mi

Contact the VTrans Mapping Section with questions or concerns.

Resurface

■ Bituminous Mix

Skinny Mix Concrete

Bituminous Seal 🔼 Gravel