




Route Log and Progress Chart


DRAFT

Please Note: Errors and Omissions May Exist.
Contact the VTrans Mapping Section with questions or concerns.

DISTRICT	TOWN	ROUTE
3	PITTSFORD	Maj-0155

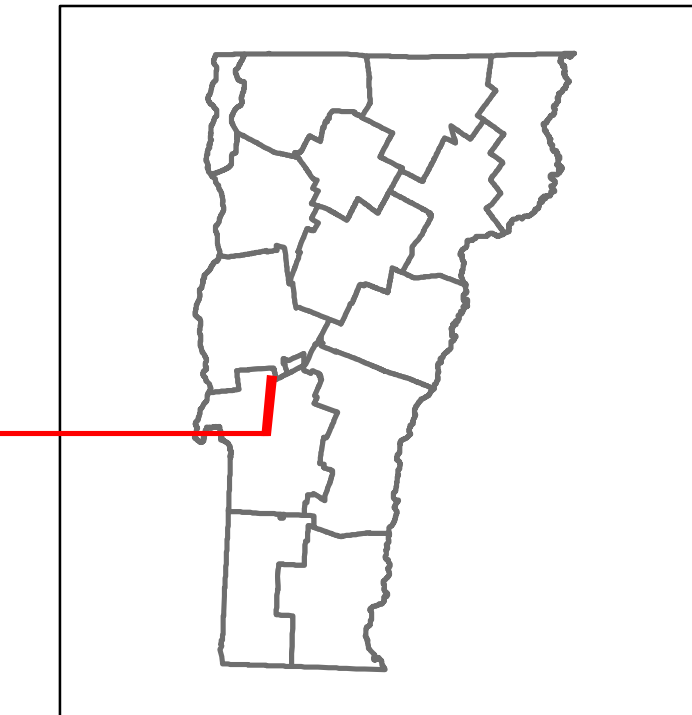

Maj-0155

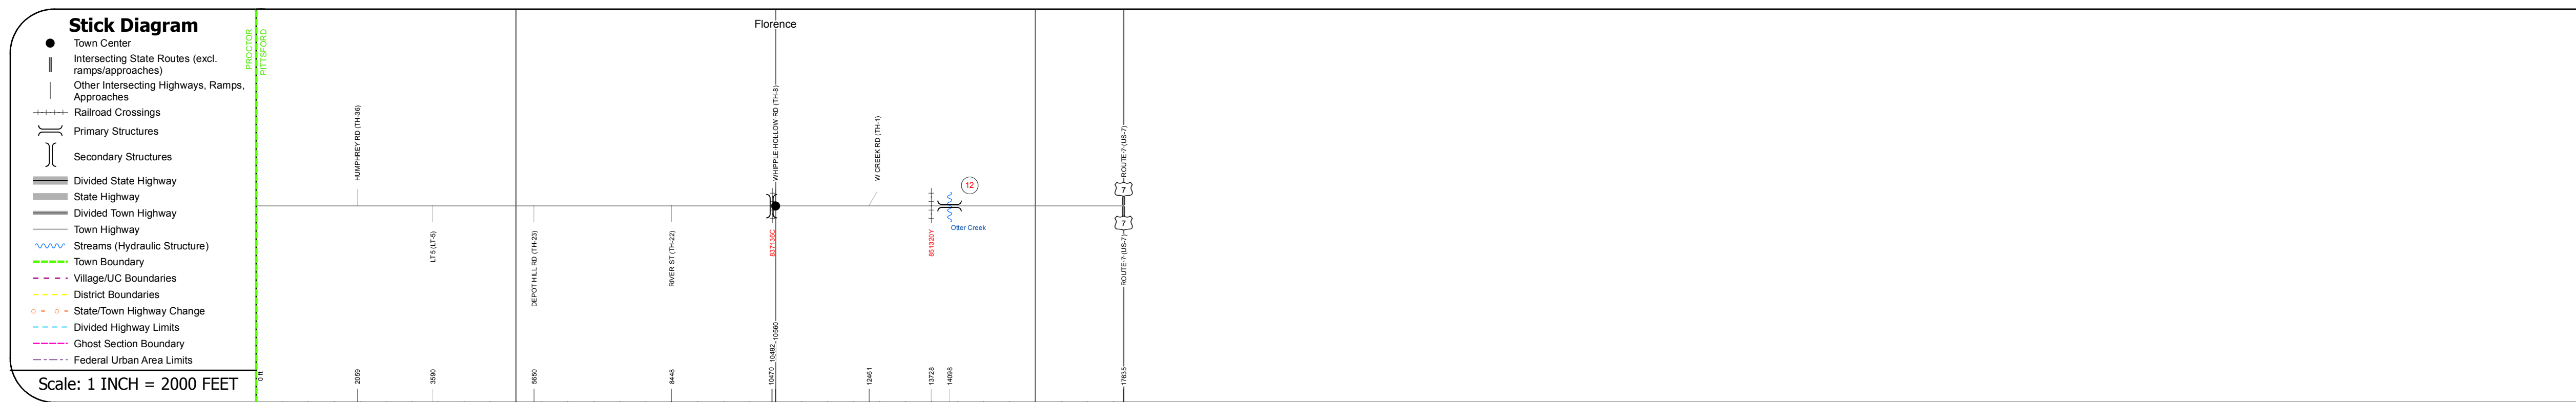

STRUCTURE DESCRIPTIONS	
Bridge 12:	Stringer/multi-beam or girder - 1960
	Structure No. 200155001211162
	Length: 276'
	Width: 26.0'
	Weight Limit: 0
	Facility Carried: TR 02 FAS 155
	Bridge Type: 4 SPAN ROLLED BEAM
	Features Intersected: OTTER CREEK
	Maintenance/Ownership: Town

Category	0	1	2	3
Road Widths	Travellane, Roadway, Lane Count, Base, Subbase			
Curves			12, 6, 16, 97.3, 10	
Grades				
Historic Projects			1944 SA, 1944 SA K35/51, 1963 SA, 1964 S-0115(2) SA, 1963 S-5G-0115(1), 1964 S-0115(2) SA, 1945 SA	
Maintenance Garage				
Speed Zone				
Functional Class			5	
National Highway System				
Limited Access Highway				
Traffic Counters			R344, R343	
Customer Service Level				
AAADT Counts	2016: 240, 650, 1400; 2015: 240, 640, 1400; 2014: 230, 610, 1300; 2013: 240, 690, 1200; 2012: 240, 770, 1200			
Crash Locations				

Historic Projects Unknown, Bituminous Concrete, Retreatment, Resurface, Bituminous Mix, Skippy Mix, Bituminous Seal, Surface Treated Gravel, Plant Mix, Reclaimed Base and Bituminous Concrete	Functional Class 1- Interstate System, 2- Other Freeways and Expressways, 3- Principal Arterial, 4- Minor Arterial, 5- Major Collector, 6- Minor Collector	Curves Left (segres), Right, Grades: grade up, grade down	Road Widths Traffic Counters (counter ID), AADT (count)	Crash Locations Fatal, Injury, Property Damage Only, Unknown Crash Type, High Crash Locations (HCL's)	Mileage by Functional Class By Sheet 0155 5 - Major collector 3.340	Mileage by Town By Sheet PITTSFORD - S01551116 3.34 of 3.34	DISTRICT 3	TOWN PITTSFORD	Date: 10/16/17	ROUTE Maj-0155 ETE mileage: 1.95 to 5.29
Page Total Mileage: 3.340 mi						Page Total Mileage: 3.34 mi				