

Route Log and Progress Chart

High Crash Locations (HCL's)

1 - 100 301 - 400

101 - 200 401 - 800

DRAFT Please Note: Errors and Omissions May Exist. Contact the VTrans Mapping Section with questions or concerns.

DISTRICT TOWN ROUTE KILLINGTON Maj-0159

Page Total Mileage: 2.97 mi



Maj-0159


ETE mileage:

0.0 to 2.97

1 of 1

TWN mileage: 0.0 to 2.97

KILLINGTON

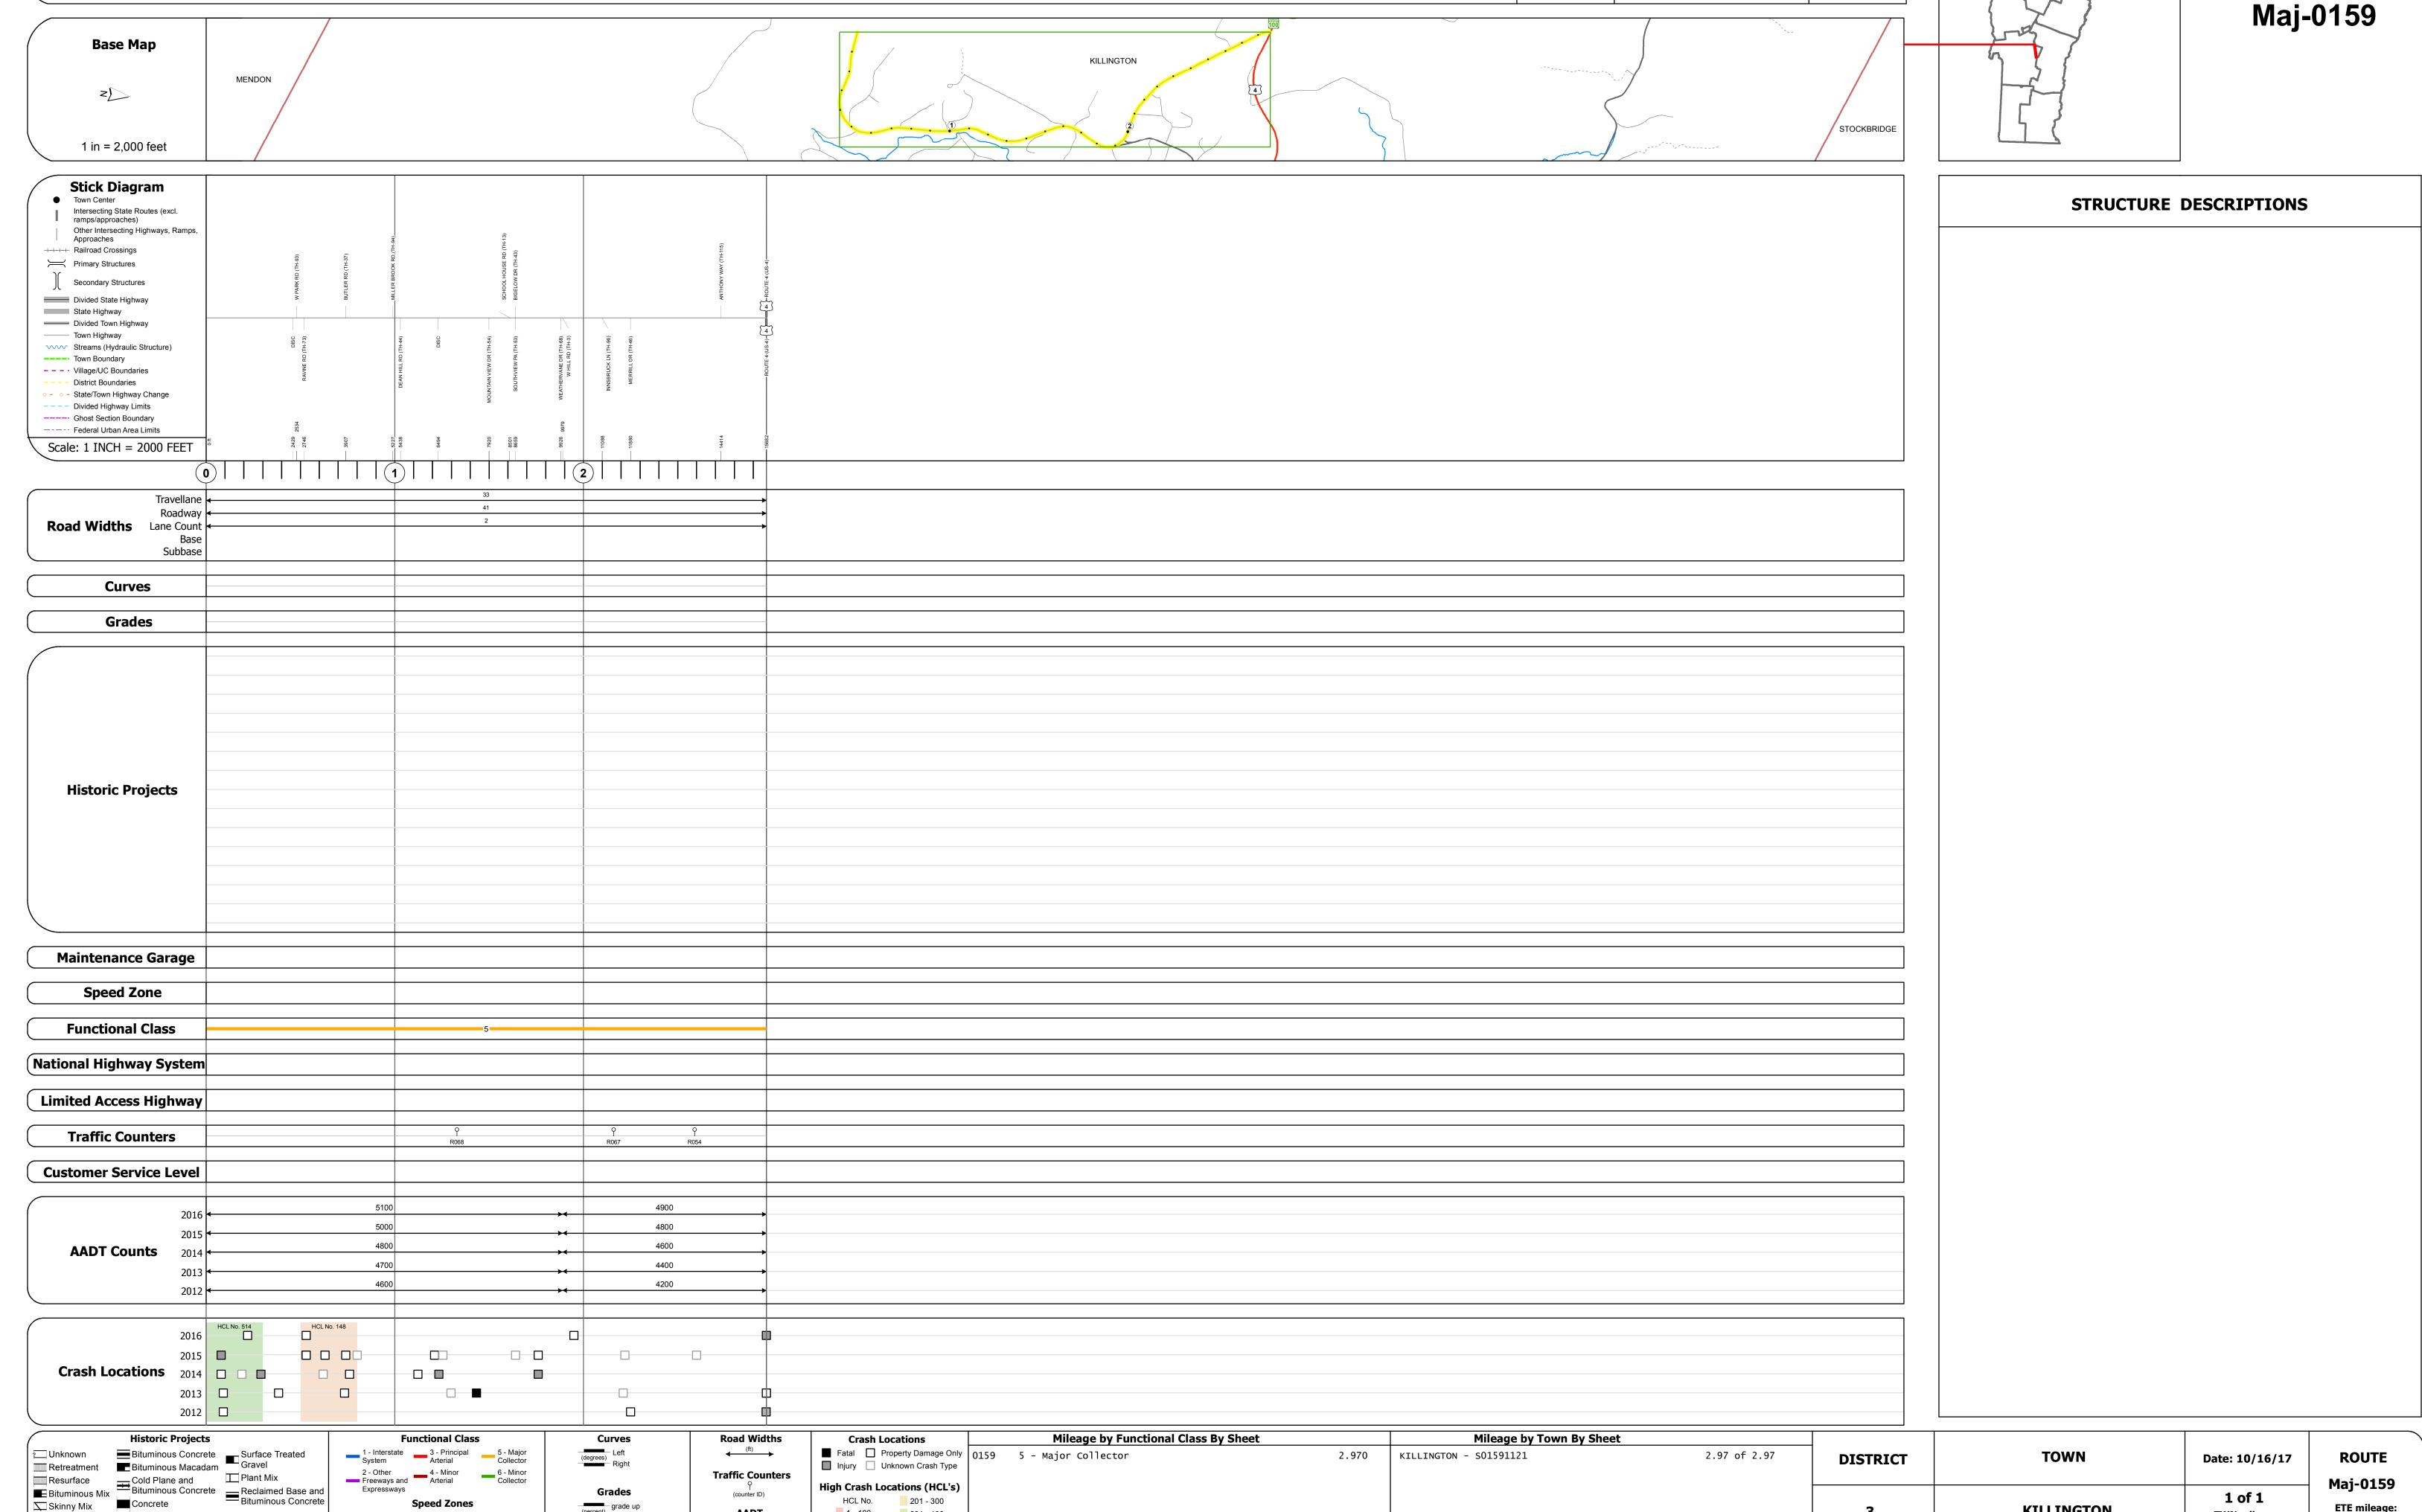

Page Total Mileage: 2.970 mi

Skinny Mix Concrete

ःःः Bituminous Seal **L** Gravel