


Route Log and Progress Chart

DRAFT Please Note: Errors and Omissions May Exist. Contact the VTrans Mapping Section with questions or concerns. **DISTRICT TOWN ROUTE CHITTENDEN** Maj-0165

Page Total Mileage: 5.75 mi

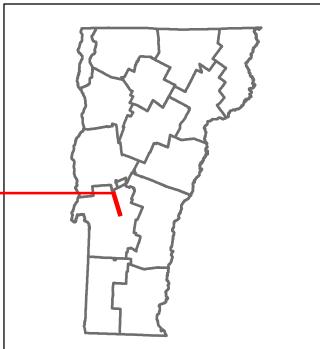

Maj-0165

1 of 1


TWN mileage:

0.0 to 5.75

CHITTENDEN

ETE mileage:

2.79 to 8.54

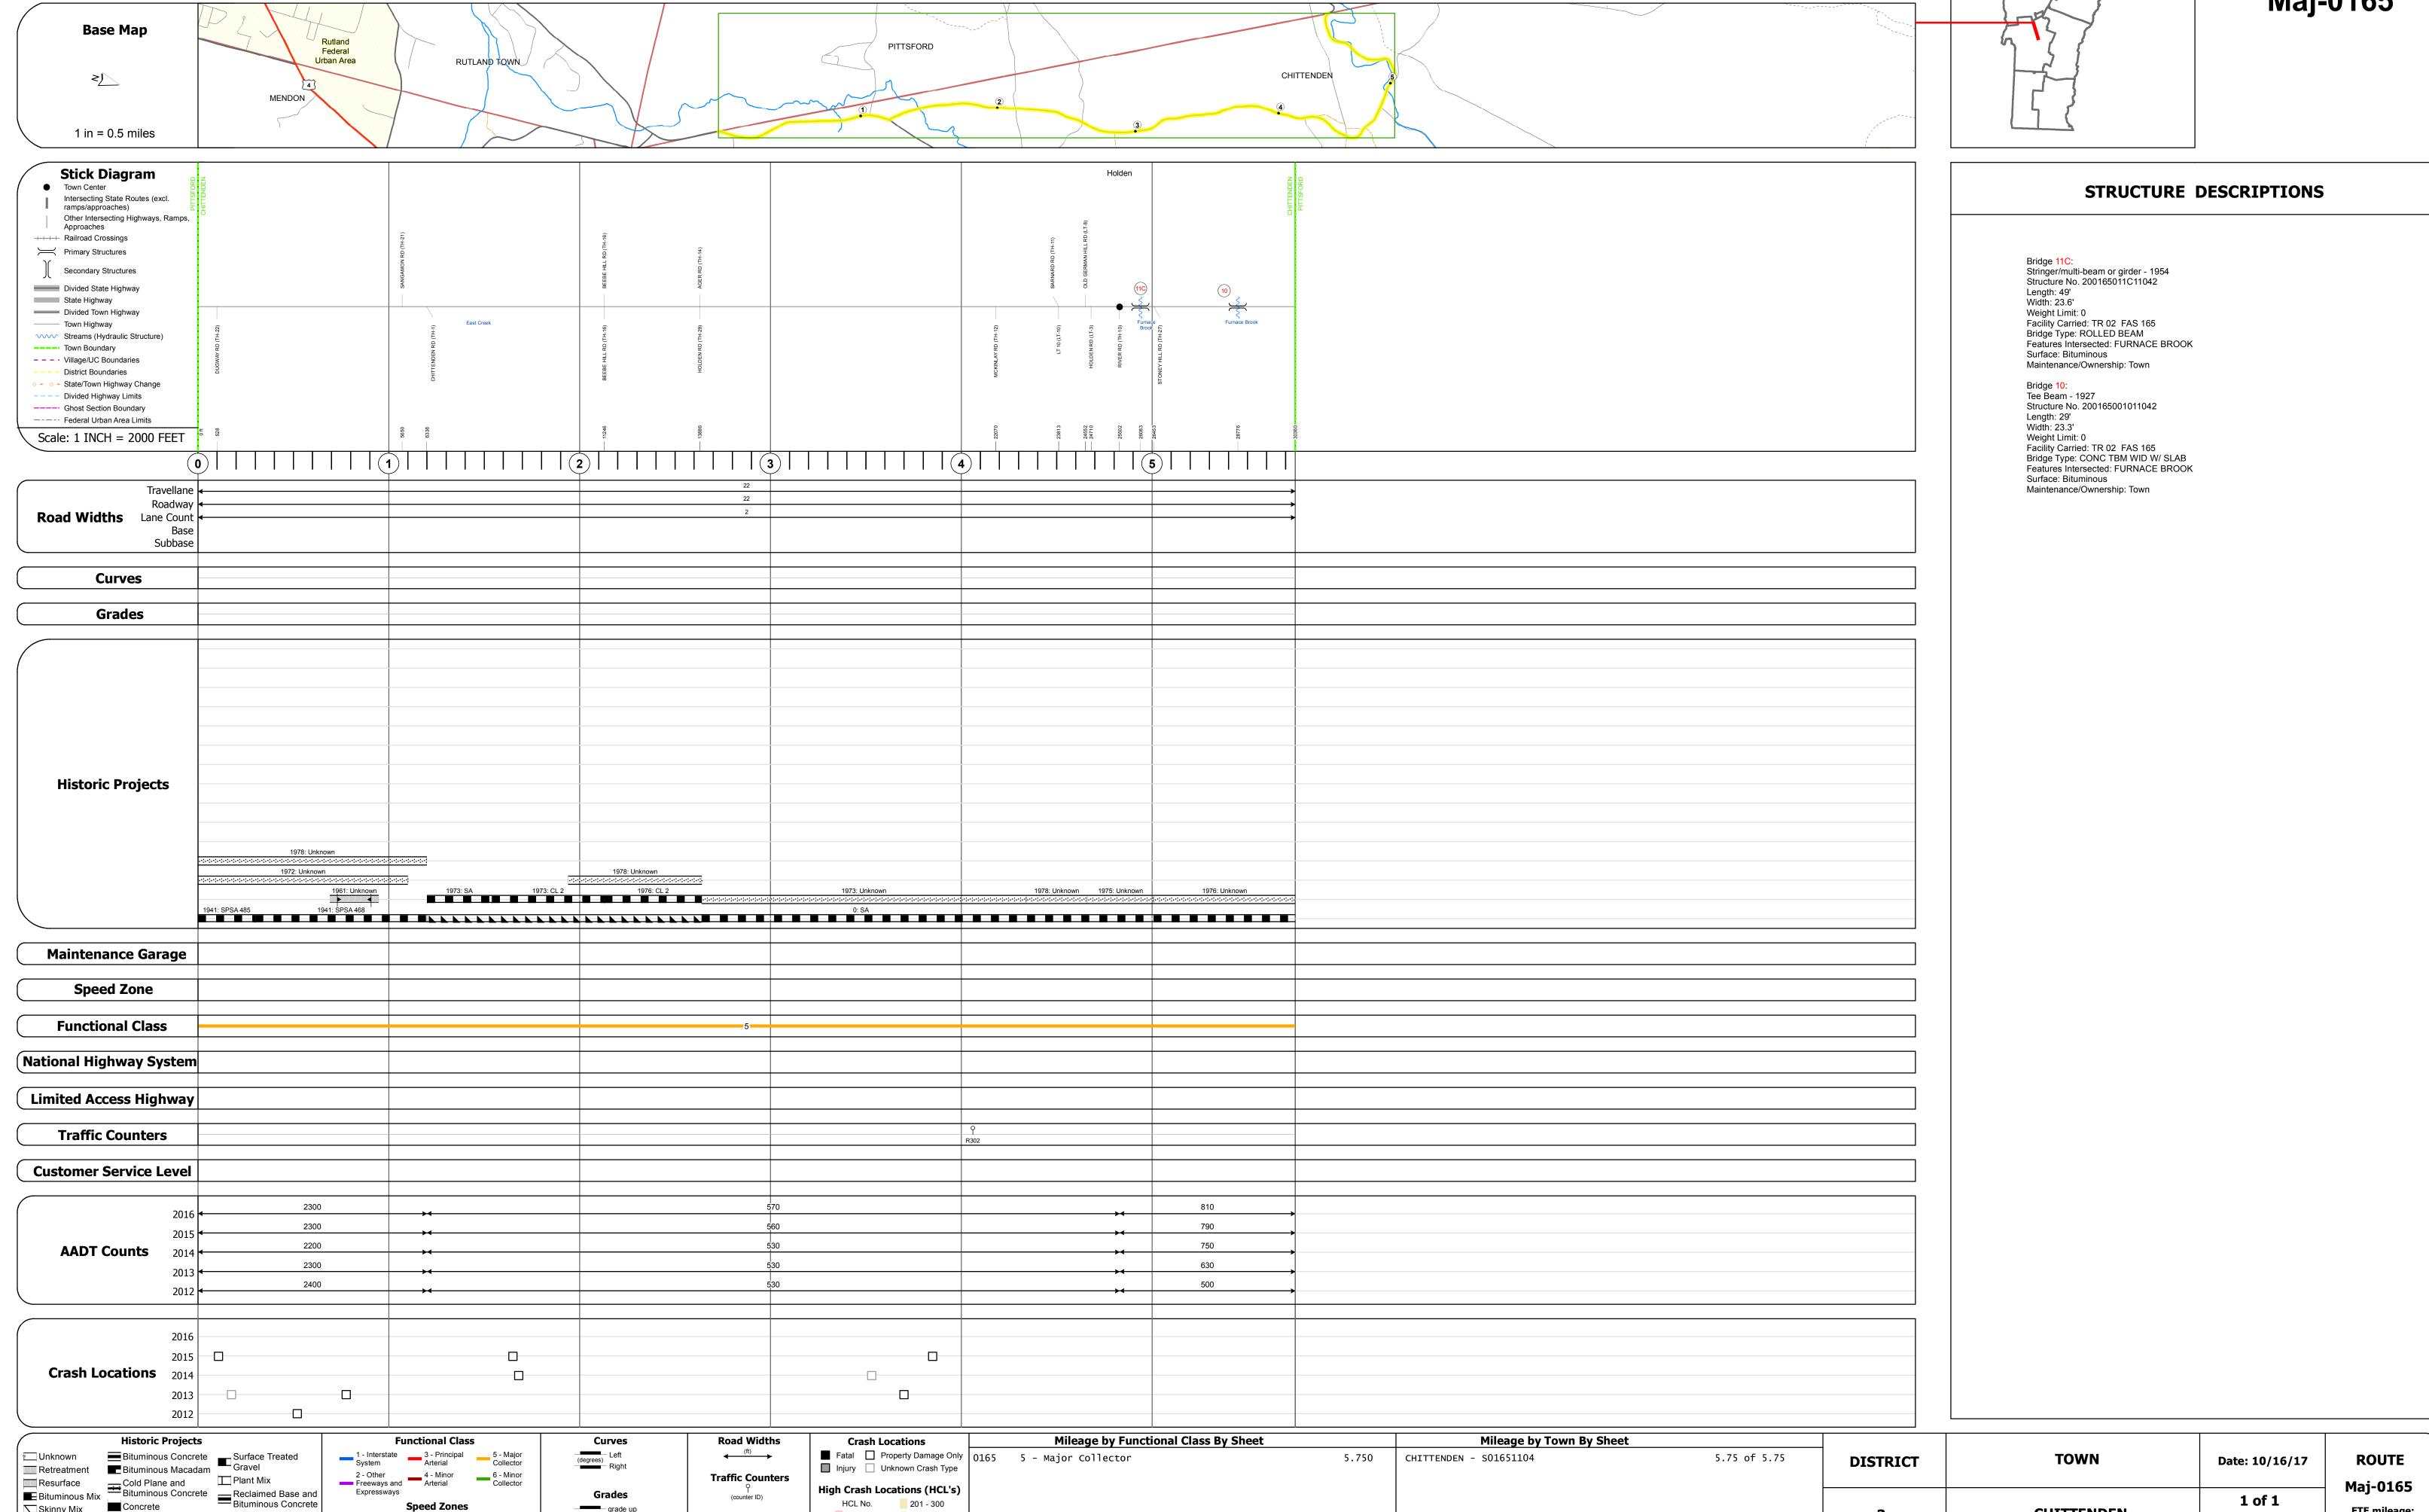

Page Total Mileage: 5.750 mi

1 - 100 301 - 400

Skinny Mix Concrete

⊡∷ Bituminous Seal **L** Gravel