
Route Log and Progress Chart

DRAFT Please Note: Errors and Omissions May Exist. Contact the VTrans Mapping Section with questions or concerns.

DISTRICT TOWN ROUTE PITTSFORD Maj-0165

Page Total Mileage: 3.25 mi

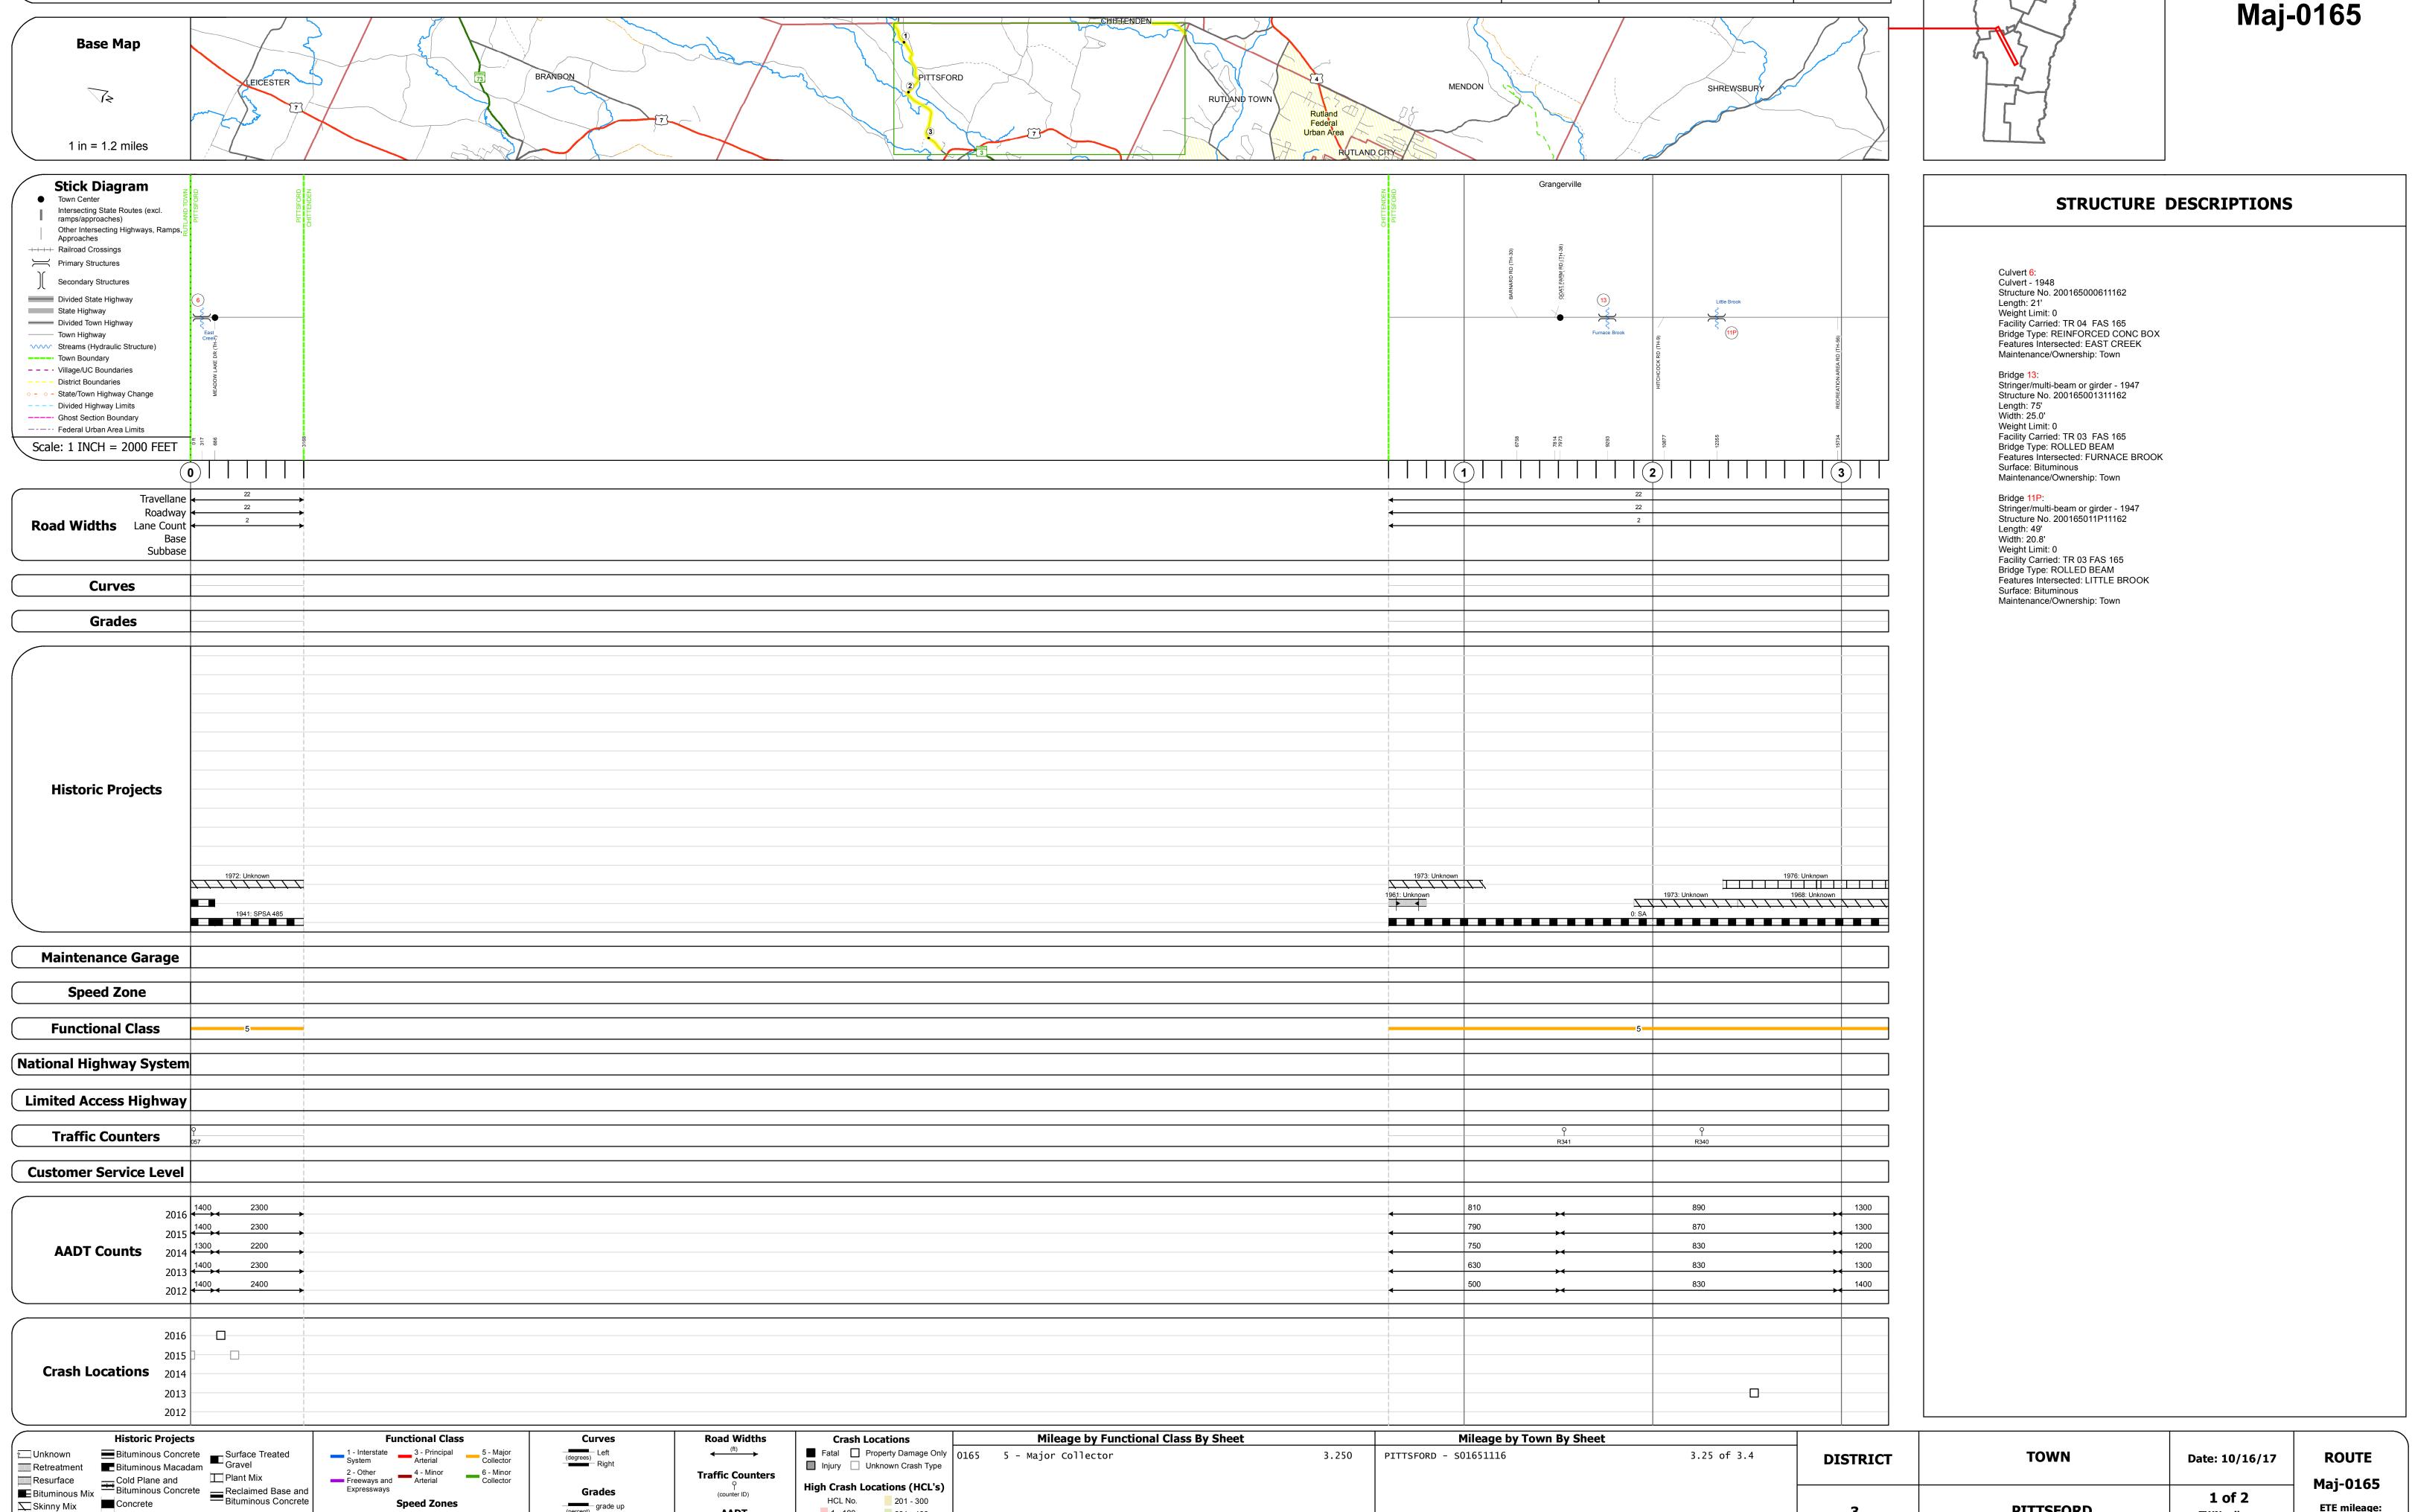



Page Total Mileage: 3.250 mi

1 - 100 301 - 400

Skinny Mix Concrete

⊡∷ Bituminous Seal **L** Gravel

ETE mileage: