




Route Log and Progress Chart


DRAFT

Please Note: Errors and Omissions May Exist.
Contact the VTrans Mapping Section with questions or concerns.

DISTRICT	TOWN	ROUTE
4	HARTFORD	Maj-0166

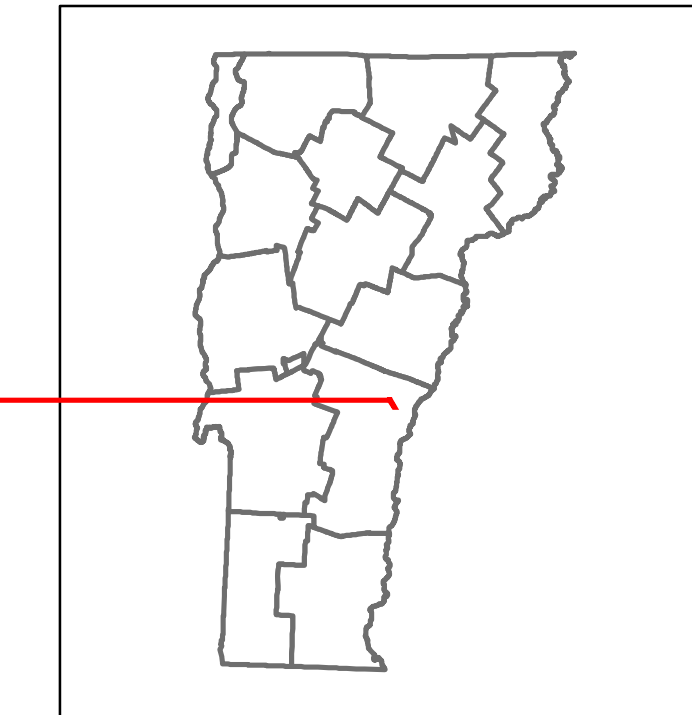

Maj-0166

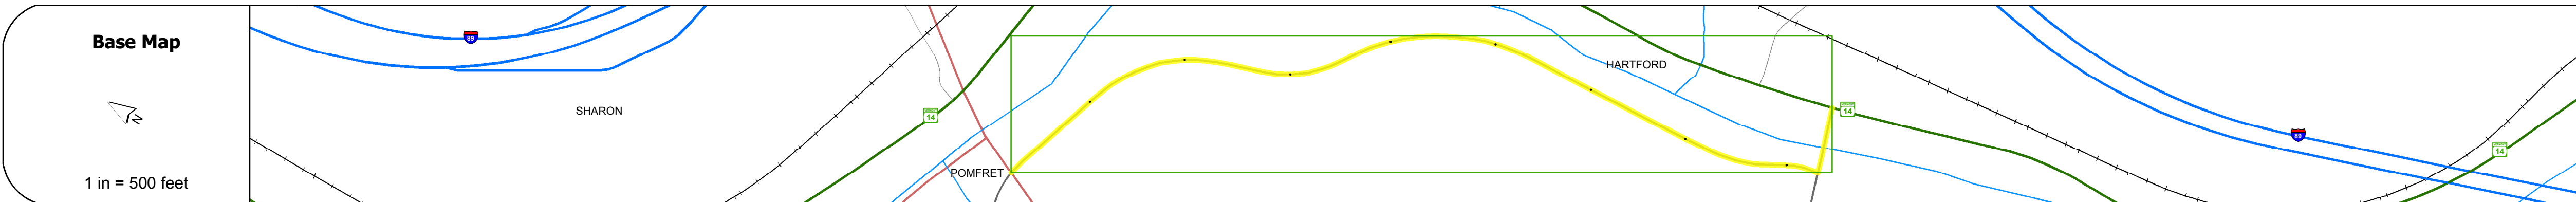

STRUCTURE DESCRIPTIONS	
Bridge 8:	Stringer/multi-beam or girder - 2006
	Structure No: 200166000814082
	Length: 244'
	Width: 29.6'
	Weight Limit: 0
	Facility Carried: TR 04 FAS 166
	Bridge Type: WELDED GRIDER
	Features Intersected: WHITE RIVER
	Surface: Bituminous
	Maintenance/Ownership: Town

Road Widths	Travellane: 22'
	Roadway: 24'
	Lane Count: 2
	Base:
	Subbase:

Curves	17
---------------	----

Grades	
---------------	--



Maintenance Garage	
---------------------------	--

Speed Zone	
-------------------	--

Functional Class	5
-------------------------	---

National Highway System	
--------------------------------	--

Limited Access Highway	
-------------------------------	--

Traffic Counters	Y330
-------------------------	------

Customer Service Level	
-------------------------------	--

AADT Counts	2016: 390 (left), 720 (right)
	2015: 380 (left), 710 (right)
	2014: 360 (left), 680 (right)
	2013: 490 (left), 920 (right)
	2012: 620 (left), 1200 (right)

Crash Locations	2016: 1
	2015: 0
	2014: 1
	2013: 0
	2012: 0

Historic Projects Unknown, Retreatment, Resurface, Bituminous Mix, Skinny Mix, Bituminous Seal, Bituminous Concrete, Surface Treated Gravel, Cold Plane and Bituminous Concrete, Plant Mix, Reclaimed Base and Bituminous Concrete, Concrete, Gravel	Functional Class 1- Interstate System, 2- Other Freeways and Expressways, 3- Principal Arterial, 4- Minor Arterial, 5- Major Collector, 6- Minor Collector	Crash Locations Fatal, Injury, Property Damage Only, Unknown Crash Type	Crash Locations (HCL's) HCL No. 1-100, 101-200, 201-300, 301-400, 401-800	Mileage by Functional Class By Sheet 0166 5 - Major collector 0.890	Mileage by Town By Sheet HARTFORD - S01661408 0.89 of 0.89	DISTRICT 4	TOWN HARTFORD	Date: 10/16/17	ROUTE Maj-0166
				Page Total Mileage: 0.890 mi	Page Total Mileage: 0.89 mi				