




Route Log and Progress Chart


DRAFT

Please Note: Errors and Omissions May Exist.
Contact the VTrans Mapping Section with questions or concerns.

DISTRICT	TOWN	ROUTE
4	POMFRET	Maj-0166

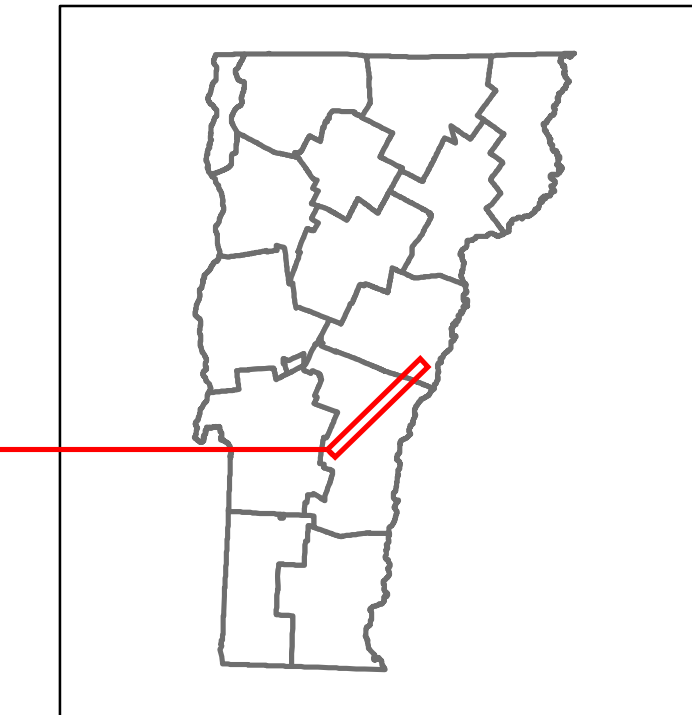

Maj-0166

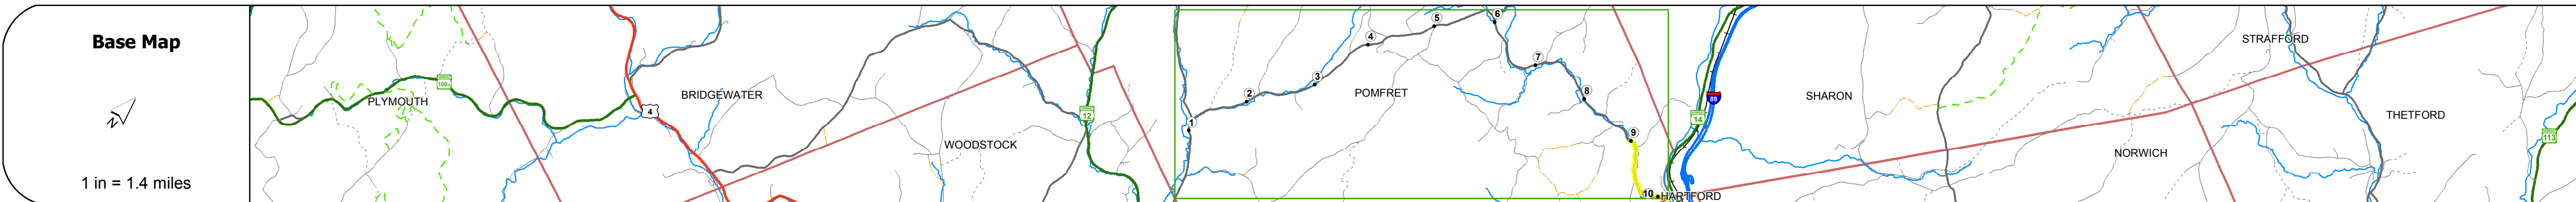

STRUCTURE DESCRIPTIONS	
Bridge 15:	Slab - 1983 Structure No: 200166001514132 Length: 42' Width: 34.0' Weight Limit: 0 Facility Carried: TR 01 FAS 166 Bridge Type: CONCRETE SLAB Features Intersected: MILL BROOK Surface: Bituminous Maintenance/Ownership: Town

Road Widths	Travellane: 22'
Roadway	24'
Lane Count	2
Base	18" Gravel
Subbase	

Curves	7
---------------	---

Grades	
---------------	--

Historic Projects	<ul style="list-style-type: none"> 1983: BRS 016663JS 1978: Unknown 0: Unknown
--------------------------	---

Maintenance Garage	
---------------------------	--

Speed Zone	
-------------------	--

Functional Class	5
-------------------------	---

National Highway System	
--------------------------------	--

Limited Access Highway	
-------------------------------	--

Traffic Counters	
-------------------------	--

Customer Service Level	
-------------------------------	--

AADT Counts	<ul style="list-style-type: none"> 2016: 550 (left), 390 (right) 2015: 540 (left), 380 (right) 2014: 510 (left), 360 (right) 2013: 500 (left), 490 (right) 2012: 500 (left), 620 (right)
--------------------	---

Crash Locations	<ul style="list-style-type: none"> 2016: 0 2015: 0 2014: 1 2013: 0 2012: 0
------------------------	---

Historic Projects <ul style="list-style-type: none"> Unknown Bituminous Concrete Retreatment Resurface Bituminous Mix Skinny Mix Bituminous Seal 	Functional Class <ul style="list-style-type: none"> 1 - Interstate System 2 - Other 3 - Principal Arterial 4 - Minor Arterial 5 - Major Collector 6 - Minor Collector 	Curves <ul style="list-style-type: none"> Left (degrees) Right 	Road Widths (ft)	Crash Locations <ul style="list-style-type: none"> Fatal Injury Property Damage Only Unknown Crash Type 	Mileage by Functional Class By Sheet 0166 5 - Major collector 1.150		Mileage by Town By Sheet POMFRET - S01661413 1.15 of 10.15		DISTRICT 4	TOWN POMFRET	Date: 10/16/17	ROUTE Maj-0166
					Speed Zones 25 30 35 40 45 50 55 60 65	Traffic Counters (counter ID)	High Crash Locations (HCL's) HCL No. 201 - 300 1 - 100 301 - 400 101 - 200 401 - 800	Page Total Mileage: 1.150 mi				